




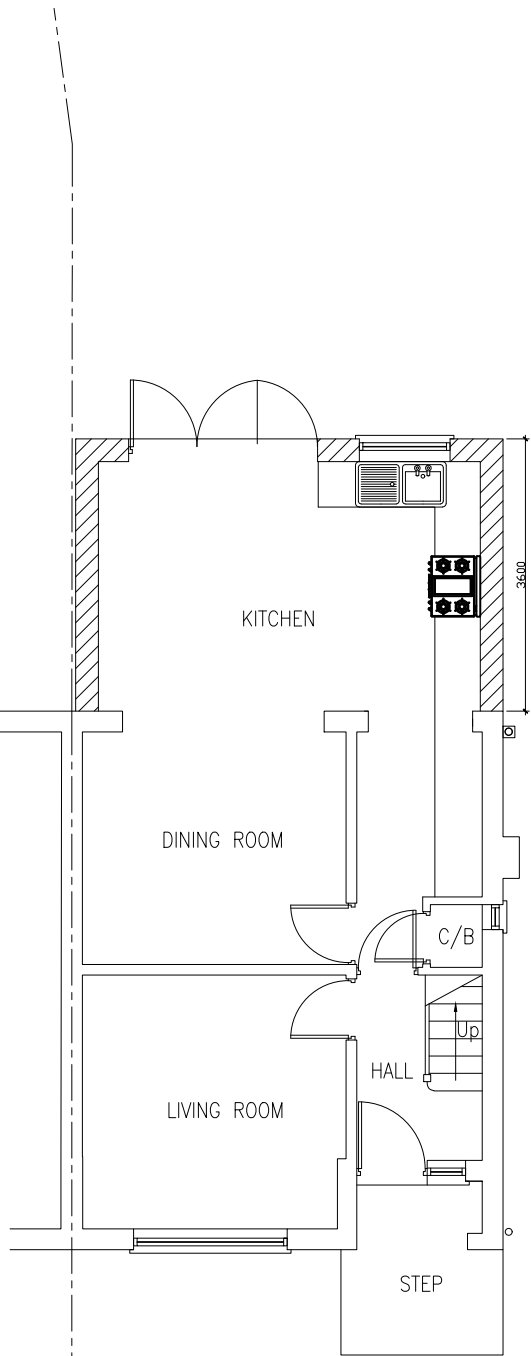


Ground Floor Plan

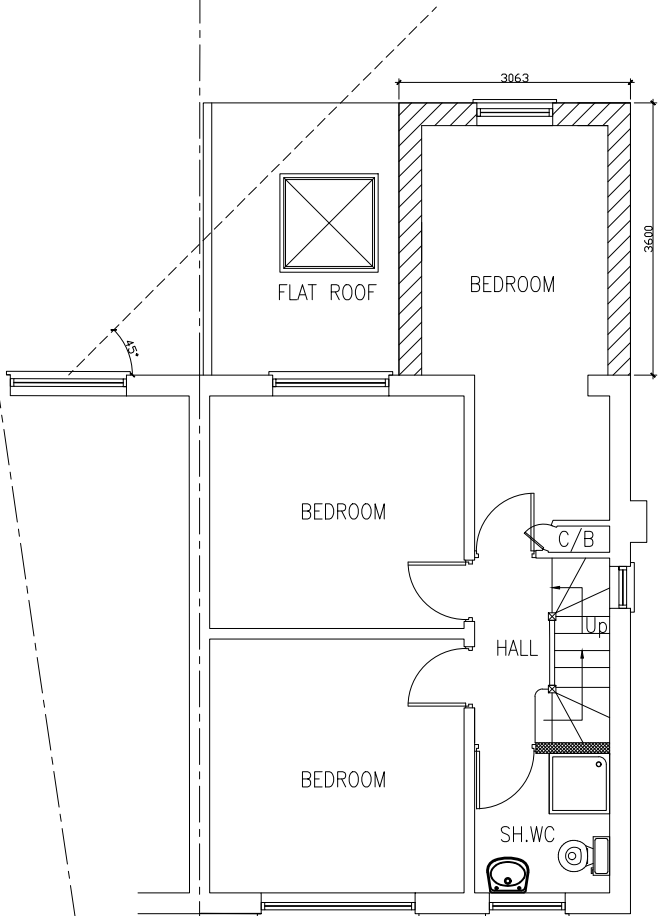

First Floor Plan

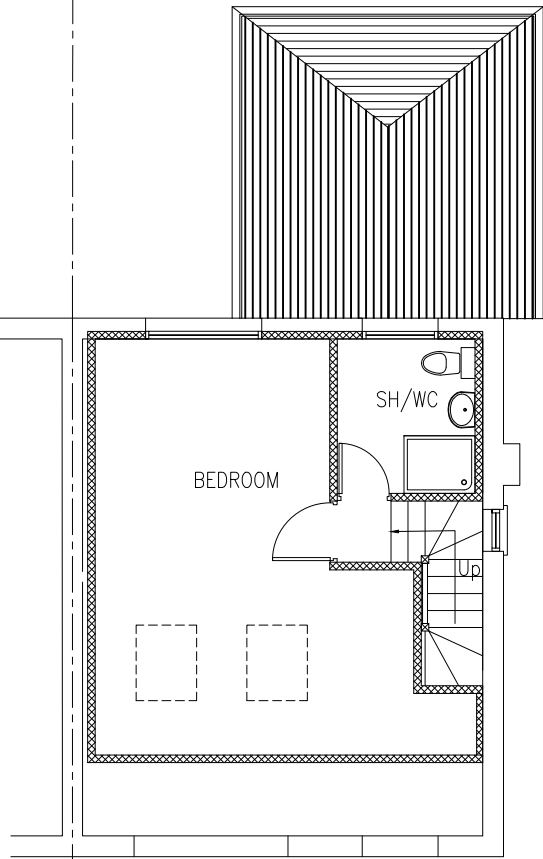

Second Floor Plan

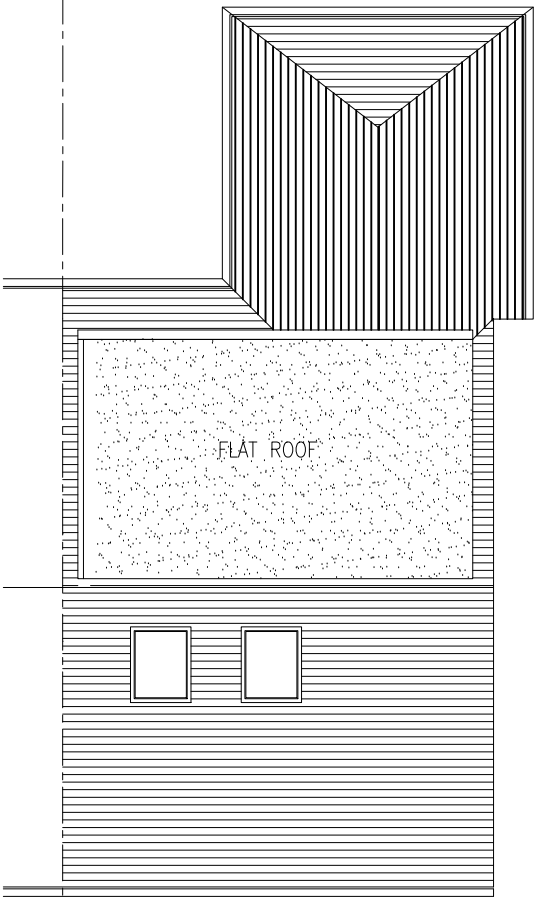

Roof Plan



SCALE BAR - A3 @ 1 : 100.

PROJECT:	3 Bradenham Road, Hayes, UB4 8LP
DRAWING:	Proposed Floor Plans
SCALE:	1:100 @A3
DATE:	AUG 2022
PAGE NO:	3/P/04 - PLANNING
STATUS:	PLANNING DRAWINGS
All dimensions to be checked on site prior to CONSTRUCTION.	