


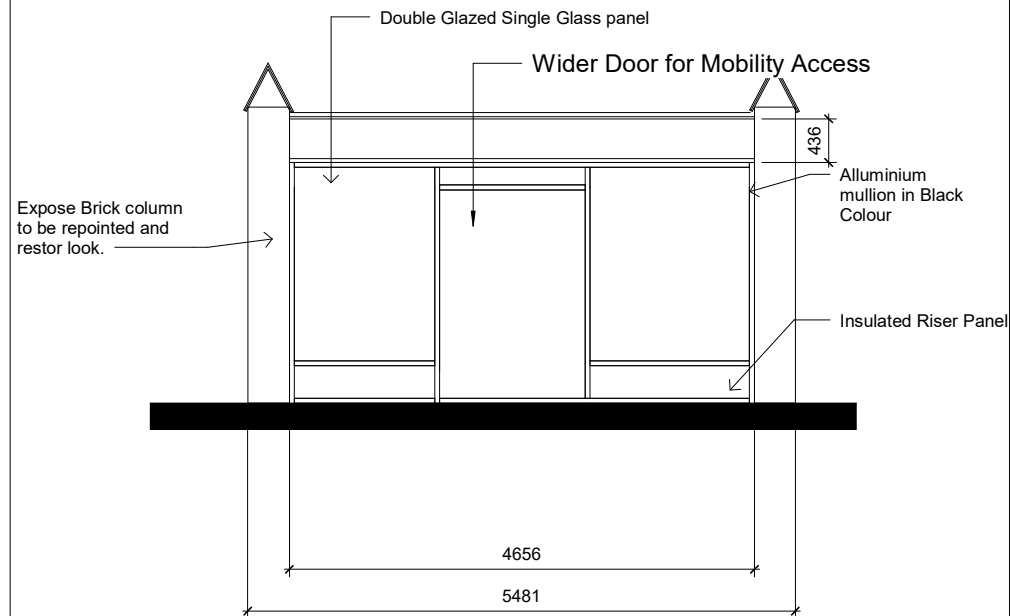

 SVK GROUP BUILDING DESIGN & DEVELOPMENT	PROJECT	SVK41		CLIENT		
				apm		
	SHEET	Date	04/11/2020	Project Number	Scale (@ A4)	REV
		Drawn by	TJ	DRAWING NUMBER		
		Checked by		A101		
		Checker				

1 South
1 : 50