



## PROPOSED DRAWINGS

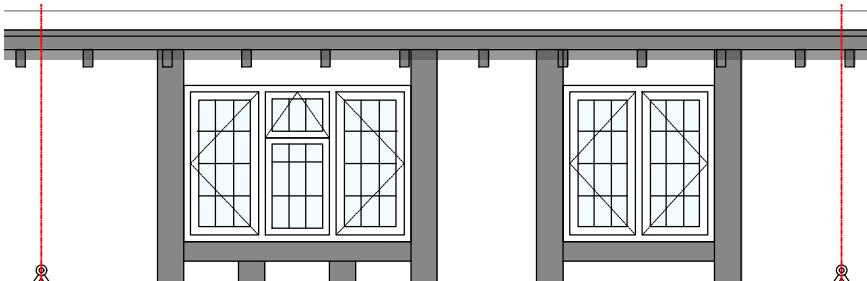


EXISTING WINDOWS - ELEVATION

MATERIAL - UPVC

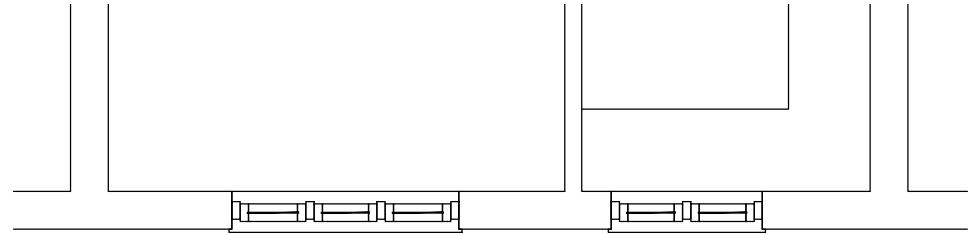

EXISTING WINDOWS - FIRST FLOOR

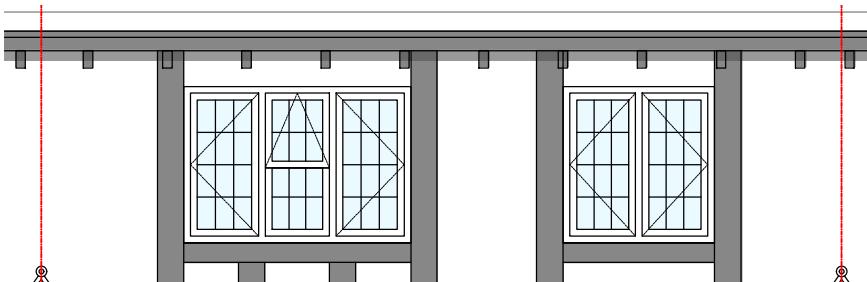


PROPOSED WINDOWS - ELEVATION

Left Window:

1. Appearance: Georgian,
2. Colour: white,
3. Glazing arrangements: 3 openable, both left and right and upper central pane,
4. Lead detailing: As pre-existing,
5. Materiality: Aluminium,
6. Openings: As shown,

Right Window:

1. Appearance: Georgian,
2. Colour: white,
3. Glazing arrangements: two panes either side,
4. Lead detailing: As pre-existing,
5. Materiality: Aluminium,
6. Openings: As shown,

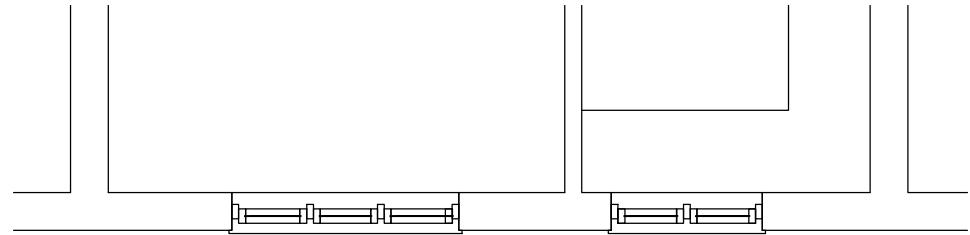

PROPOSED WINDOWS - FIRST FLOOR

|                              |   |
|------------------------------|---|
| CLIENT:<br><br>UNITED TIMBER | REF No: 230911<br>PROJECT: 47A Awakeleys Rd, Ickenham, UB10 8DG<br>DATE: SEPTEMBER 2023<br>REV: REV A |
| SCALE: A4@1:50               |   |

Drawings to be checked, signed & dated by the client.  
 Disclaimer: Please note, the dimensions and the design element indicated hereby on the drawings are deemed to be approximate and are subject to variance. These dimensions and the design element should not be read or construed in conjunction with the pending said installation. You hereby irrevocably indemnify Trojan Security Corporation (UK) Ltd t/a United Timber and its affiliates against all and any such claims.

Client is fully responsible for electrical supply and for planning consent from the local authority.

All designs submitted are part of the confidential presentation and cannot be copied in part or full without written consent of the originator; United Timber

**unitedtimber**