



Tree Categories

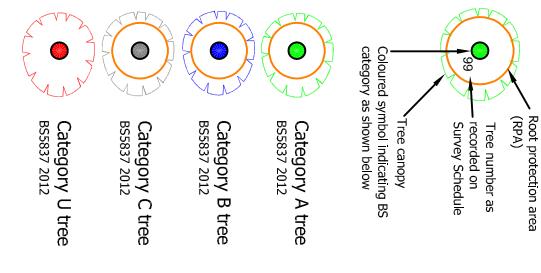

Arboricultural Strategy

Tree to be retained
 Tree reference in accordance with the categories defined by BS5837

 Area of existing hard surface to remain in situ and used as a sub base for the proposed re-surfacing

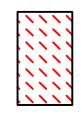 Area of existing hard surface to be removed and replaced with topsoil once main construction phase complete

