

door threshold to manufacturer's detail
(Door Systems Ltd) incorporating
draught seal strip fixed to conc. cill &
h.w. bevelled batten


paving slab path

1:20

drainage channel

vertical dpc laps with jamb dpc at jambs

lean mix conc. cavity fill & open perpends

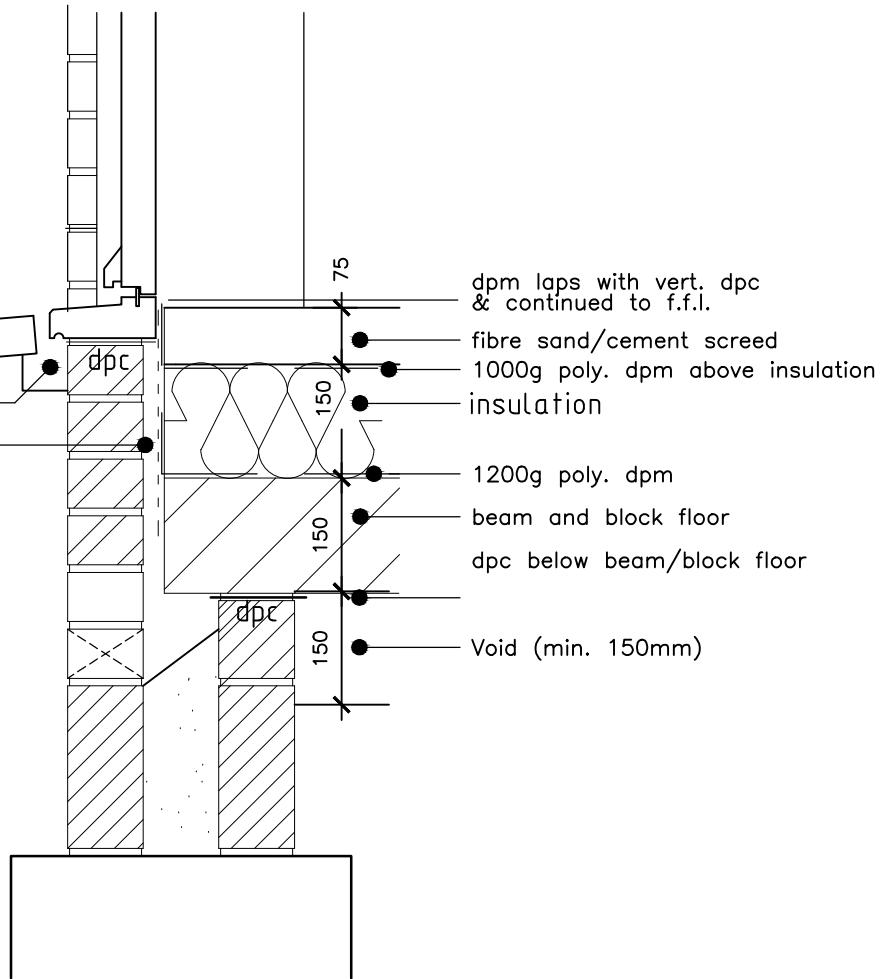

Front Door Only
Threshold Detail