


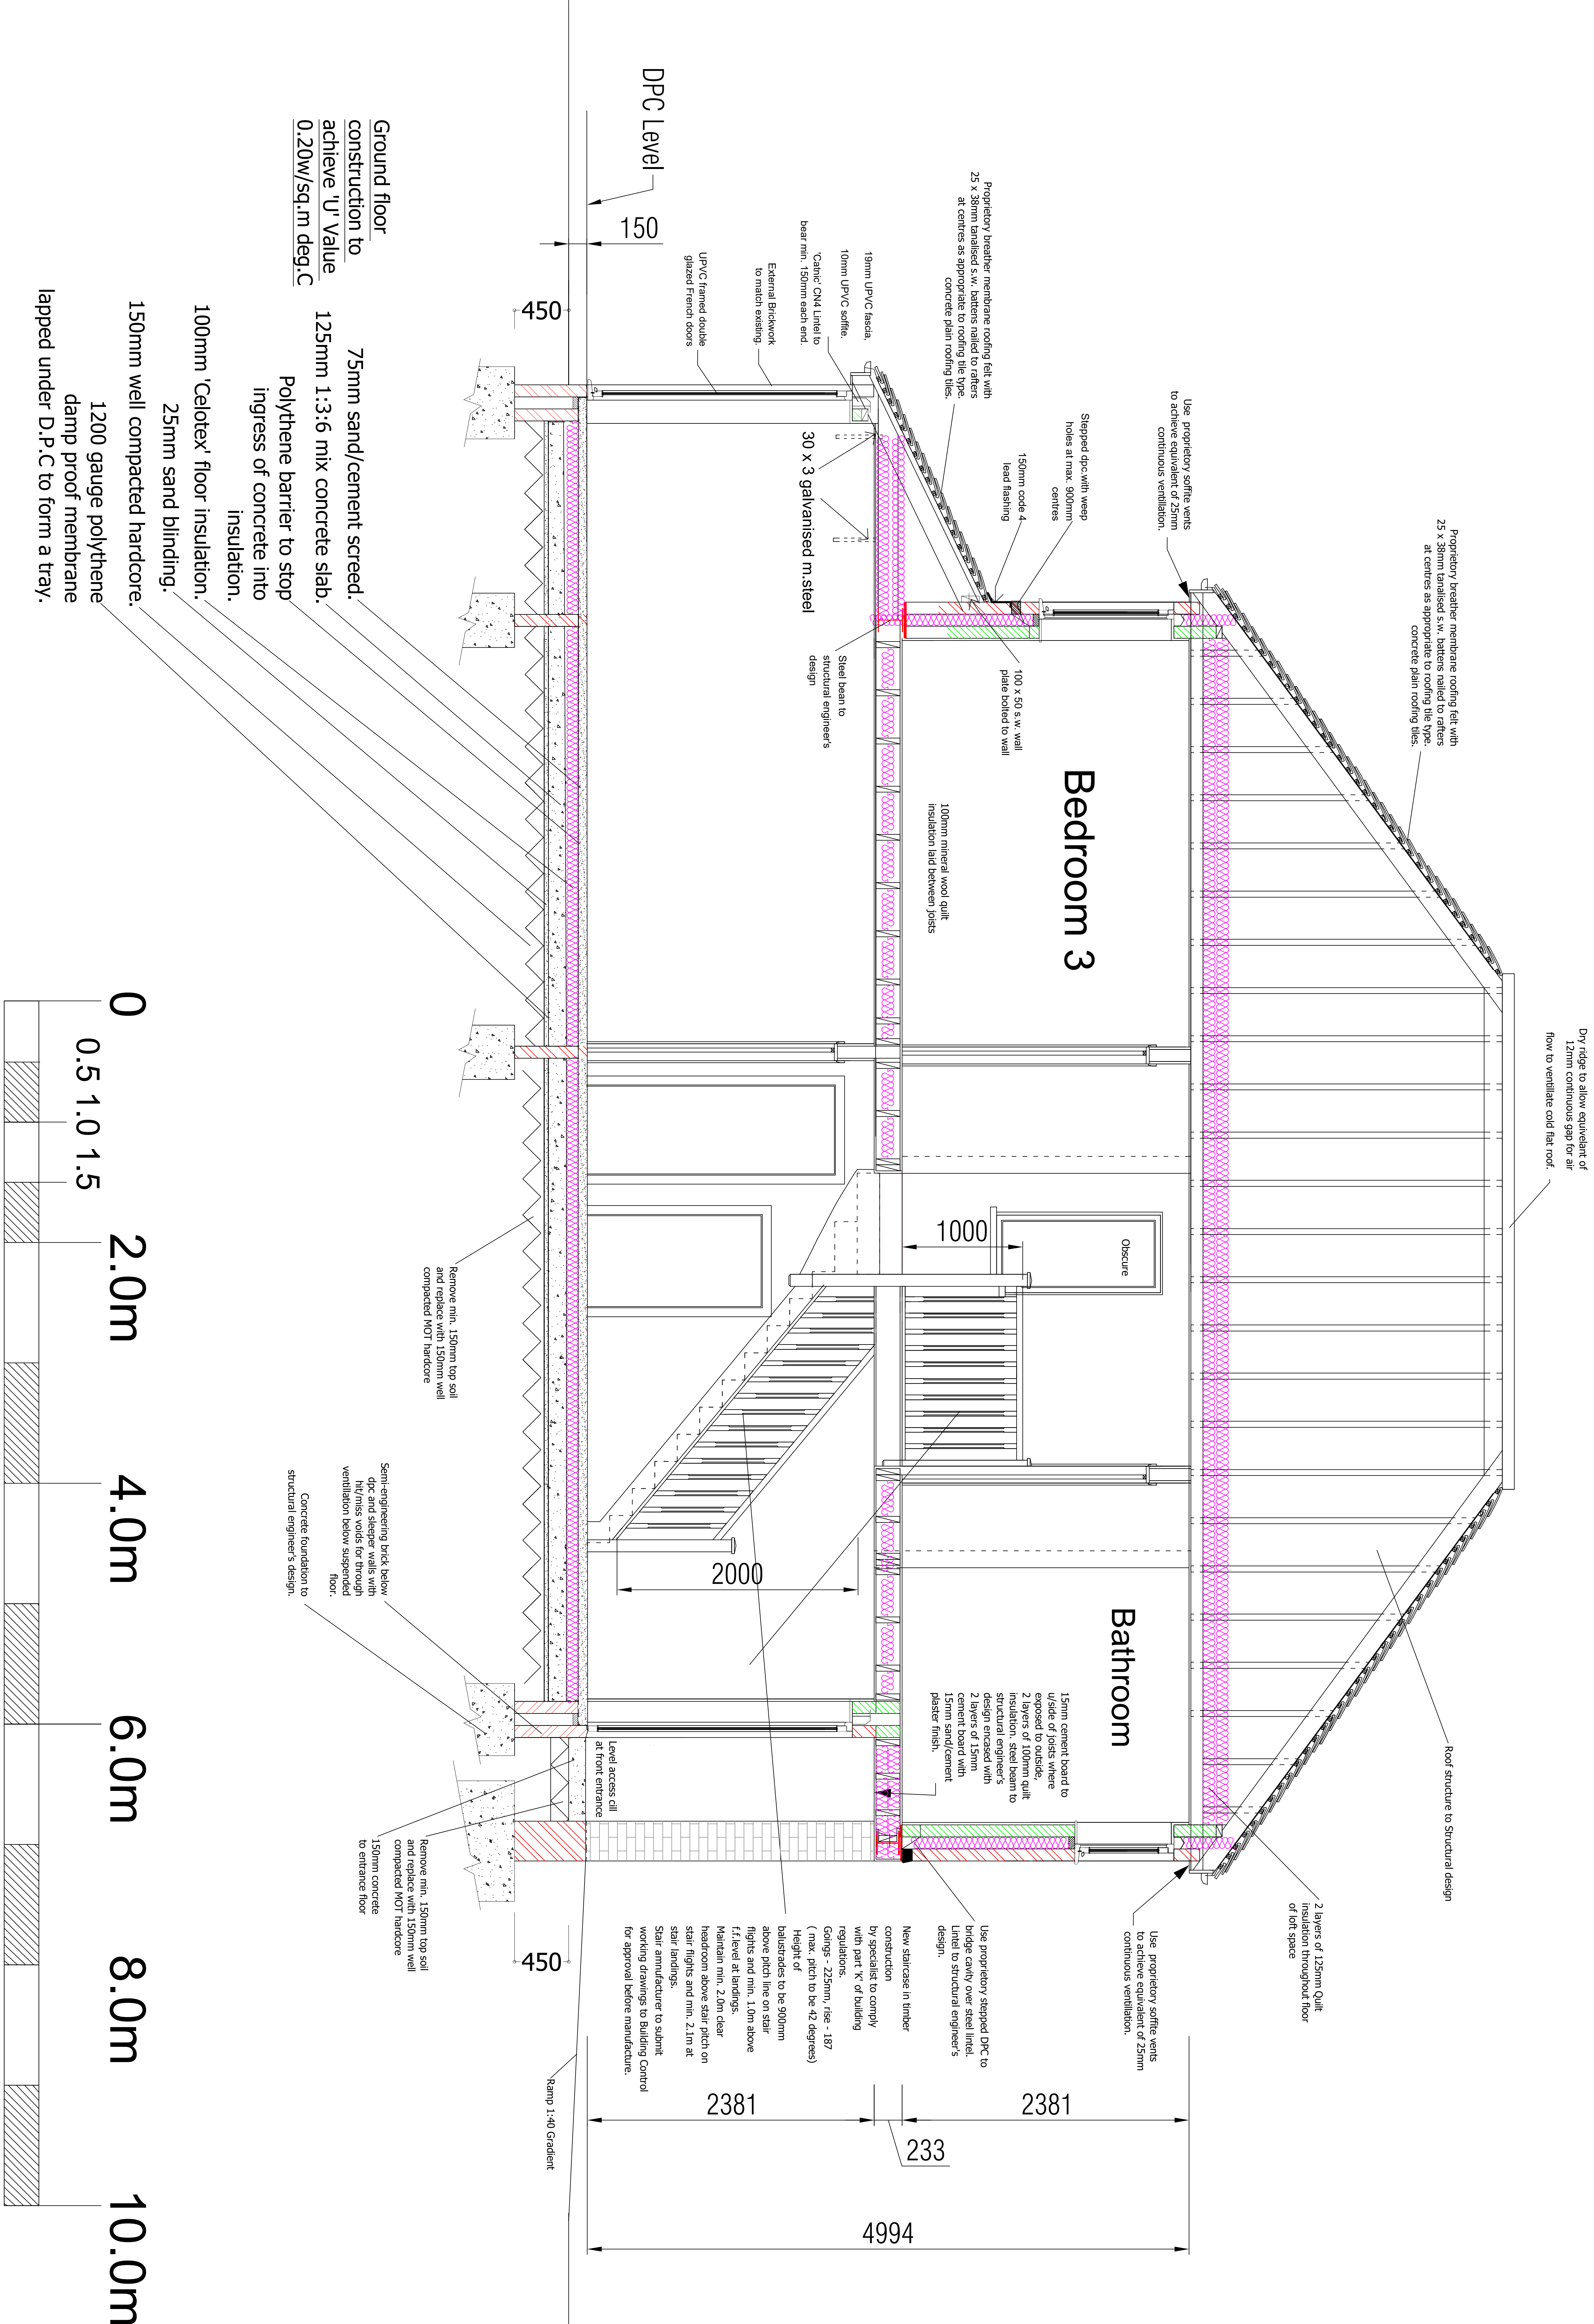

Scale bar

Revision		Date	Changes
1	2021-05-15	Initial Design	
2	2021-05-15	Final Design	
3	2021-05-15	Final Design	
Name		Baldwin Gill	
Site		Morelle Avenue Uxbridge UB8	
Title		Proposed Section	
Scale	1:50	Date	May, 2021
Drawn By	1550.AZ.BF04	Rev	B

Notes:
Do not scale this drawing.
Copyright of this drawing belongs to MJD Architecture.
No copying is permitted without the written consent of the company.
Contractor to inform MJD Architecture of any discrepancies found on this drawing and obtain written consent for any subsequent variation.
No responsibility is accepted by MJD Architecture for any consequences arising from unintentional mistakes on this drawing.
MJD Architecture accepts no responsibility for the structural integrity or stability of the building. Please refer to structural engineer's drawings and calculations for all structural design.