


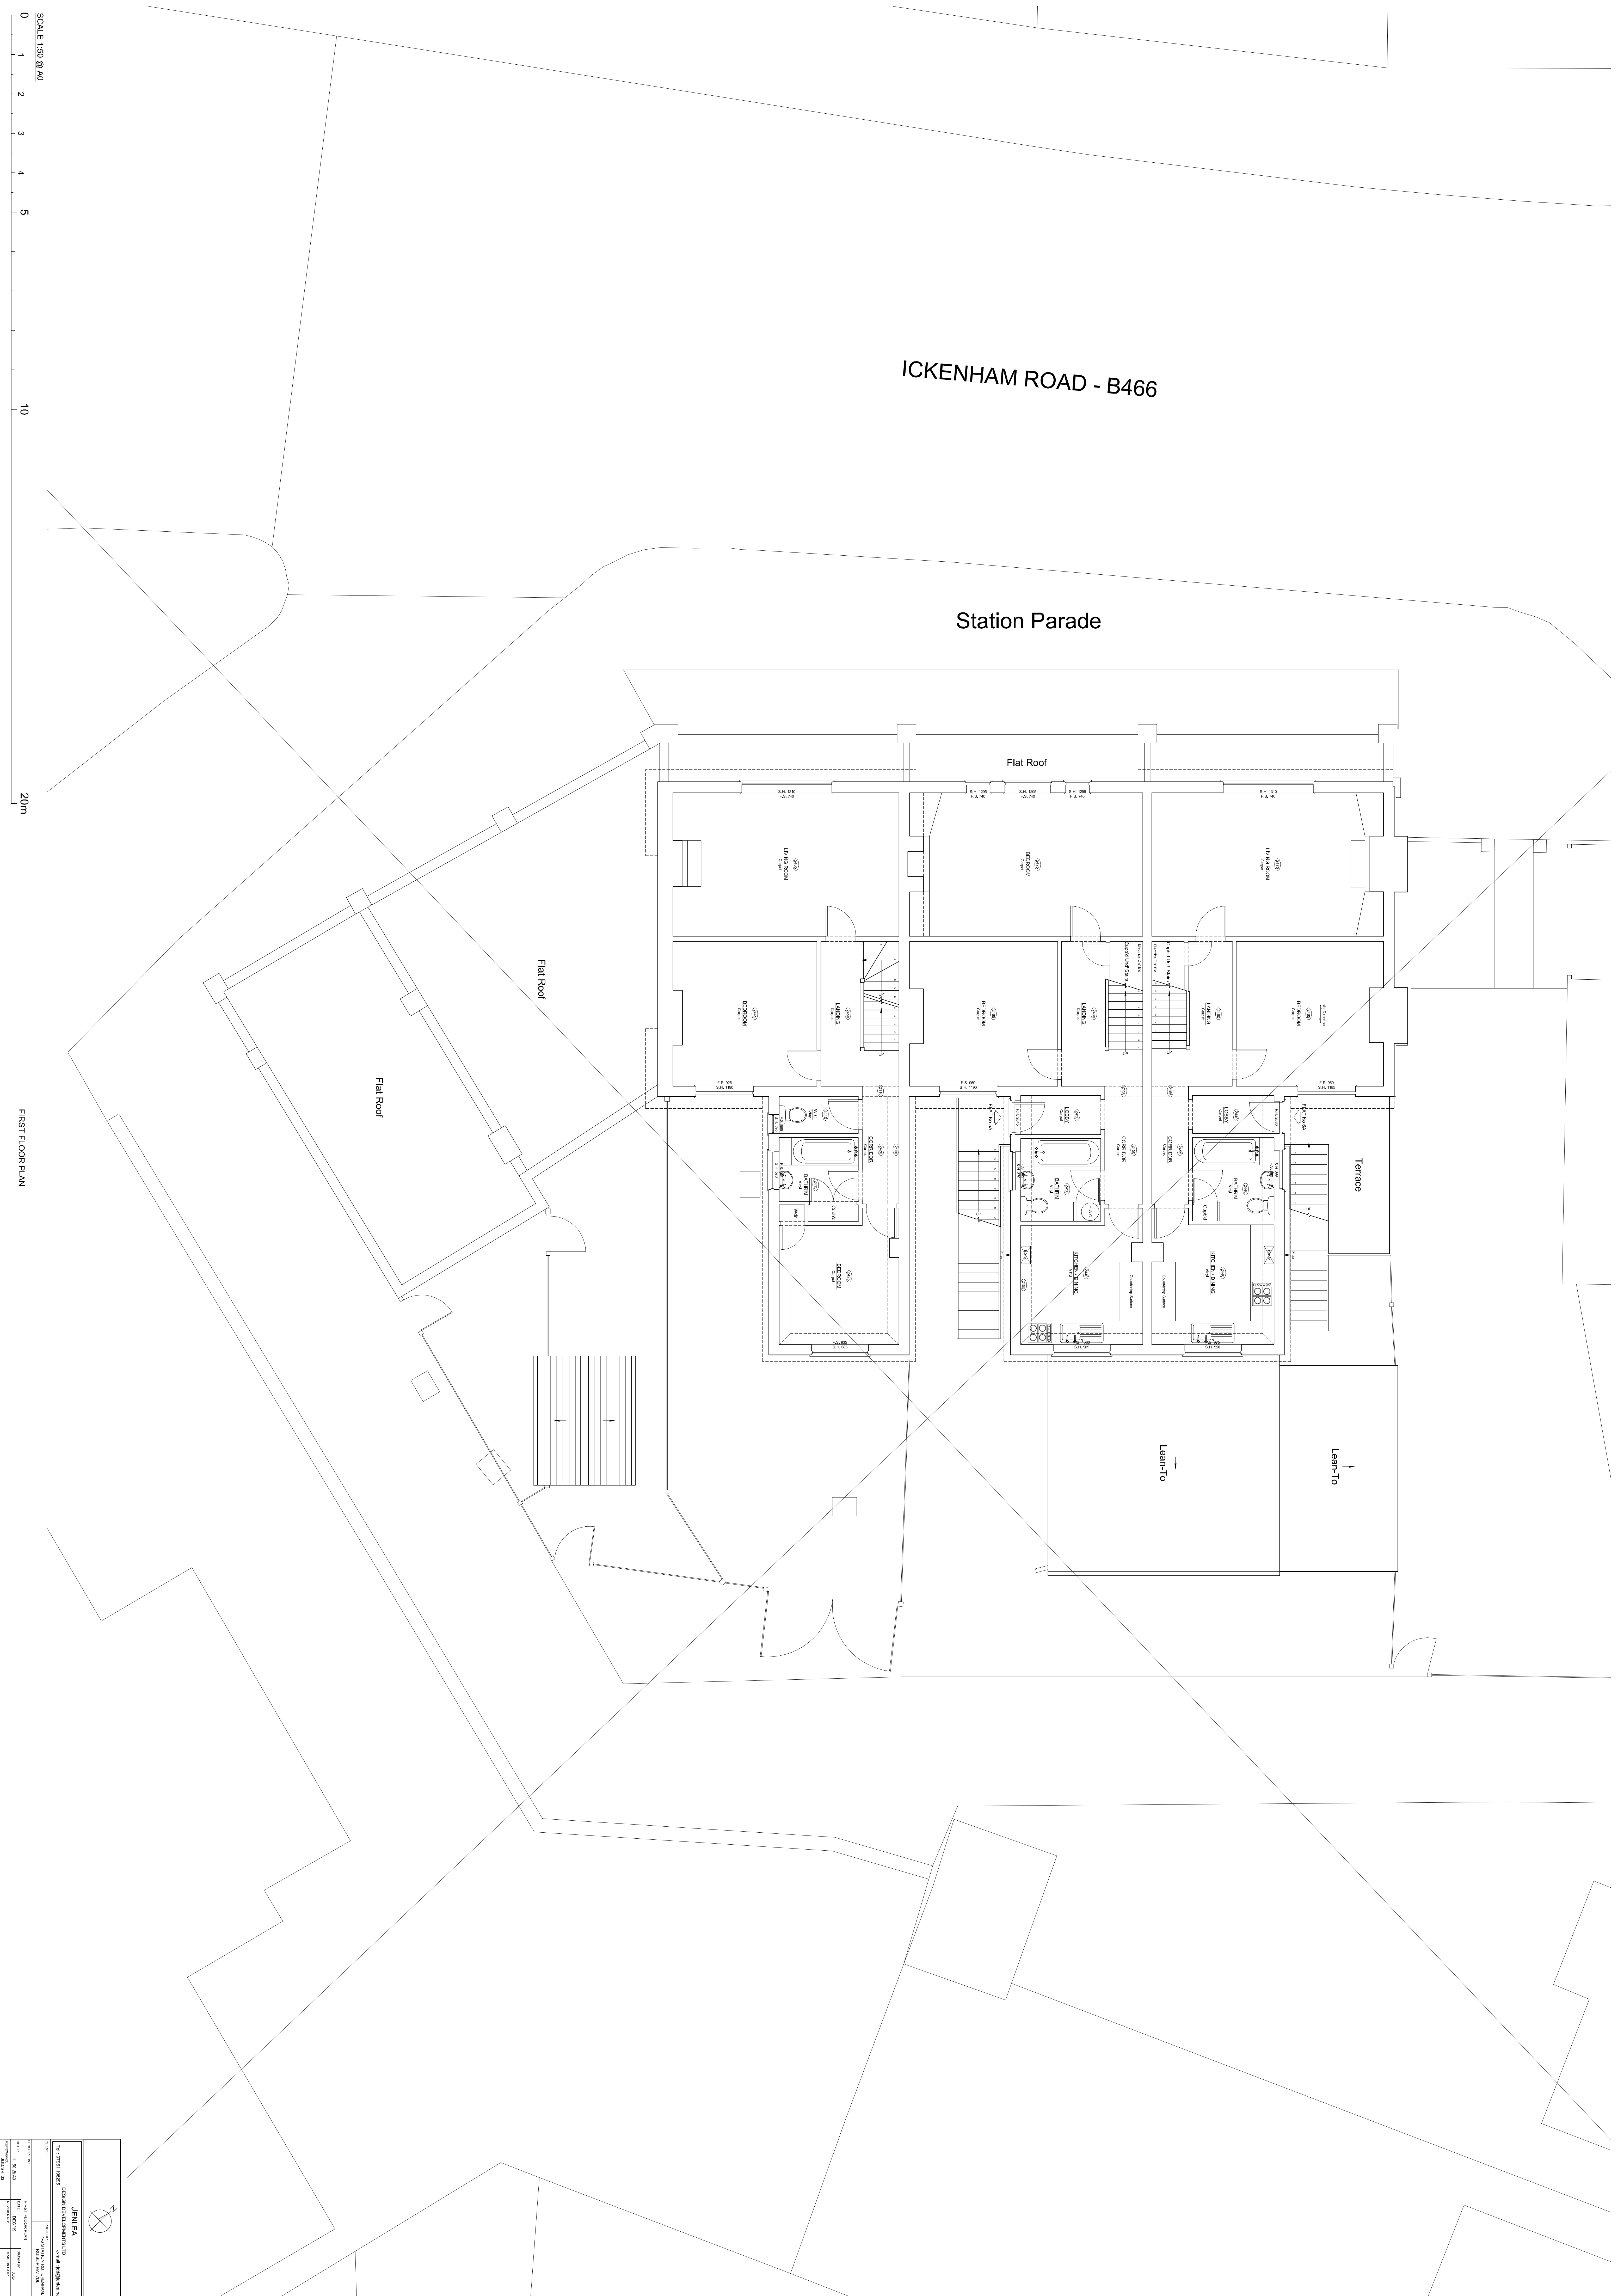

ICKENHAM ROAD - B466

Station Parade

Flat Roof

Flat Roof

Flat Roo

Terrace

Lean-T

Lean-To