



LONG LANE

SIGN BOARD

FOOTPATH


TREES

ELEVATION A



LIGHT POLE

EXISTING SITE PLAN

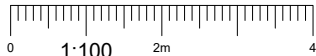

NOTE:
EXISTING BT & TX TO BE RELOCATED TO NEW MK5 LAC.
EXISTING SINGLE PHASE 63A POWER SUPPLY WILL BE
UPGRADED TO THREE PHASE 100A SUPPLY WITH IN MK5 LAC

Antenna Aperture ID	Proposed 4G/5G Bearing	Operator: Shared/ EE/H3G
A1	60°	H3G
A2	60°	EE
A3	60°	EE/H3G
A4	60°	EE/H3G
B1	180°	H3G
B2	180°	EE
B3	180°	EE/H3G
B4	180°	EE/H3G
C1	300°	H3G
C2	300°	EE
C3	300°	EE/H3G
C4	300°	EE/H3G

NOTES:
1. ALL DIMENSIONS IN MM UNLESS OTHERWISE NOTED.

Master: M001	MBNL / EE / H3G: MBNL	Project: T&A	Purpose of Issue: Planning	Issue: A
Date: 09/04/2020	Drawn: J.S.Divya	Revision / Upgrade Description: First Issue		
Checked: T. Clifford	Approved: M. Venner	ACQ		



Hutchison 3G UK Limited
Star House, 20 Grenfell Road
Maidenhead, SL6 1EH
Tel: 01628 765 500
Fax: 01628 765 501

H3G Base Station Information line:
0845 6043000
Available 8am-8pm Monday to Friday



Hatfield Business Park
Hatfield
Hertfordshire
AL10 9BW

Tel: 01707 315000
Fax: 01707 319001



Mobile Broadband Network Limited
Sixth Floor, Thames Tower, Station Road, Reading, RG1 1LX



BEACONCOMMS

UNIT E3 PITTS CLEAVE INDUSTRIAL ESTATE, TAVISTOCK, DEVON, PL19 0PW
sales@beaconcomms.co.uk Tel: +44 (0)1822 610610

Site Name:	BAYLISS (P98265)		
Site ID:	782743		
Address:	BAYLISS (P98265) LONG LANE HILLINGDON UXBRIDGE LONDON: HILLINGDON UB10 0EG		
Title:	216	EXISTING	SITE PLAN - SHEET 2
Project:	T & A		
Purpose of Issue:	GENERAL ARRANGEMENT		
EE Cell ID:	70464	MBNL Cell ID:	HGN038
		3UK Cell ID:	UB0104
Master Drawing No:		782743_HGN038_70464_UB0104_M001	
Issue:		A	

SITE CAPACITY & LEAD OPERATOR			
A	B	C	LEAD
HS2	HS2	HS2	H3G