


SCALE BAR 1:500

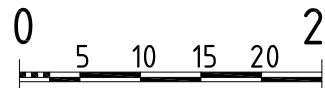

Replacement windows


FRONT ELEVATION 1:100




Replacement windows

SIDE ELEVATION 1:100

SCALE BAR 1:100

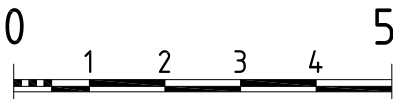


SITE PLAN 1:500

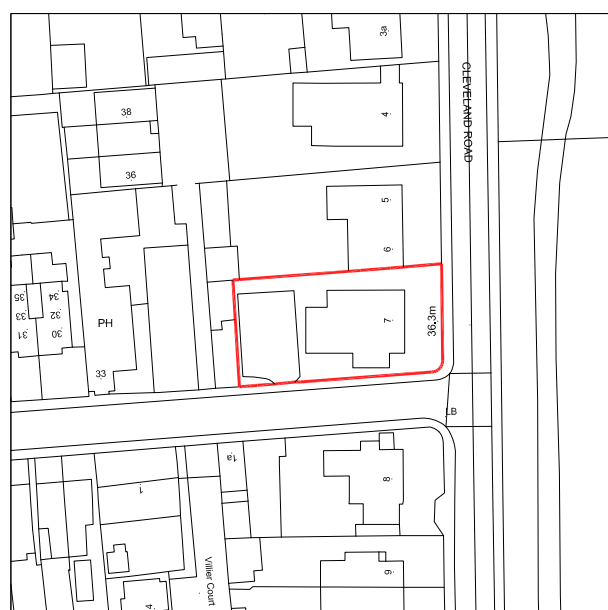

LOCATION PLAN 1:1250

SCALE BAR 1:1250

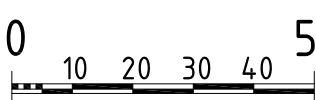

NOTES 1. THIS DRAWING IS TO BE READ IN CONJUNCTION WITH ALL RELEVANT ARCHITECTURAL AND ENGINEERING DWGS 2. ALL MEASUREMENTS TO BE CHECKED ON SITE AND NOT SCALED FROM THIS DRAWING. ANY DISCREPANCIES TO BE REPORTED TO ARCHITECT. PARTY WALL (ETC) ACT 1996 TO BE AGREED WITH ADJOINING NEIGHBOURS PRIOR TO ALL WORK TO THE SATISFACTION OF LOCAL AUTHORITY INSPECTOR.	IMPORTANT NOTE:ALL 1. ALL GUTTERS, FOUNDATIONS AND DOWN PIPES TO REMAIN WITHIN THE BOUNDARY LINES OF THE SUBJECT PROPERTY. 2. ALL PLANS ARE SUBJECT TO FULL PLANS APPROVAL BY BUILDING CONTROL, NOT BUILDING NOTICE.	DISCLAIMER: THESE ARE THE PLANNING DRAWINGS AND SHOULD NOT BE USED FOR STRUCTURAL CALCULATIONS OR ANY ENGINEERING PURPOSE.	REVISION	DESCRIPTION	DATE	DESCRIPTION: REPLACEMENT WINDOWS	CLIENT / JOB ADDRESS: MR SURESH NATH FLAT 6 CLEVELAND LODGE 7 CLEVELAND ROAD UXBRIDGE UB8 2DW	DRAWING TITLE PLANNING APPLICATION				
			A	AMENDMENTS TO ELEVATIONS	20/04/21			SCALE	1:100, 1:500 & 1:1250	@ A2	STATUS	PA
								DATE	05/07/2020		CHECKED	HM
								JOB.NO.	7-20-01		DRAWN	SG
								DWG.NO.	PA-01		REVISION	A
THIS DRAWING IS SUBJECT TO COPYRIGHT DO NOT REPRODUCE THIS DRAWING WITHOUT PRIOR PERMISSION FROM ARCHITECT												