

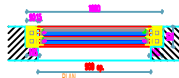
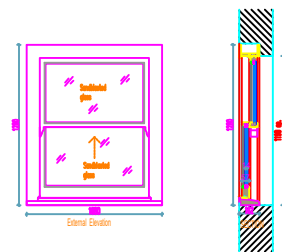




Sash window
Hardwood (meranti), spray painted, colour TBC, 60%seen
standard ironmongery,
14mm double glazing
Horns - to match existing

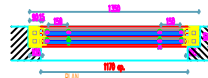

Sash window - bathroom
Hardwood (meranti), spray painted, colour TBC, 60%seen
standard ironmongery,
14mm double glazing, sandblasted
Horns - to match existing

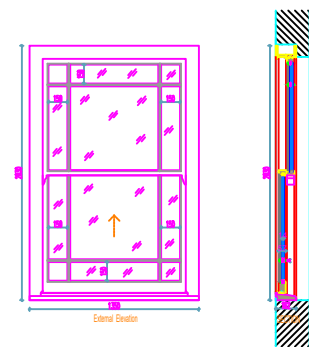

Sash window
Hardwood (meranti), spray painted, colour TBC, 60%seen
standard ironmongery,
14mm double glazing
Horns - to match existing

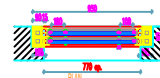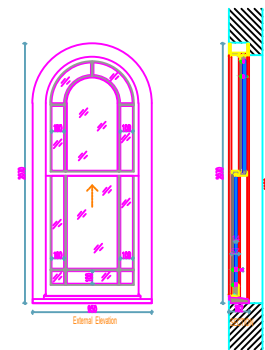

Sash window
Hardwood (meranti), spray painted, colour TBC, 60%seen
standard ironmongery,
14mm double glazing
No horns