

NOTES

CONTRACTORS MUST VERIFY ALL DIMENSIONS ON SITE BEFORE COMMENCING ANY WORK ON SHOP DRAWINGS

DO NOT SCALE FROM THIS DRAWING

RS ATPA COPYRIGHT

Notes:

1. Do not scale this drawing

2. All dimensions to be verified on site and any discrepancy reported to the client


3. This drawing to be read in conjunction with all relevant drawings

Prior To Commencement Of Any Works, Agree With Adjoining Neighbours

Client/Builder To Obtain All Planning Permission Approvals From The Relevant Authority. Commencement Of Building Works Prior To The Planning & Building Control Approvals Is To Client/Builders Own Risk

Client/Builder To Liaise With Local Water Board For Any New Works On Or Within The Public Sewer Or Drain Runs And Obtain Approval From The Local Authority Prior To Commencement Of Any Works

REV	AMENDMENT	DATE	CHKD
A	Planning Issue	18.07.25	RS

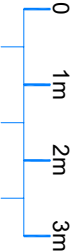

Scale Bar

CLIENT

Muhammad Iran

PROJECT

20 Morello Avenue
Uxbridge
UB8 3ER

DRAWING TITLE

Proposed Single Storey Rear Extension
Part First Floor Rear Extension
Existing Floor Layouts
Sheet 1




SCALE	DRAWN BY	CHECKED	DATE
1:50 @ A1	RS	RS	18.07.25

DRAWING NUMBER

2025 - 78 - 01

REVISION

A

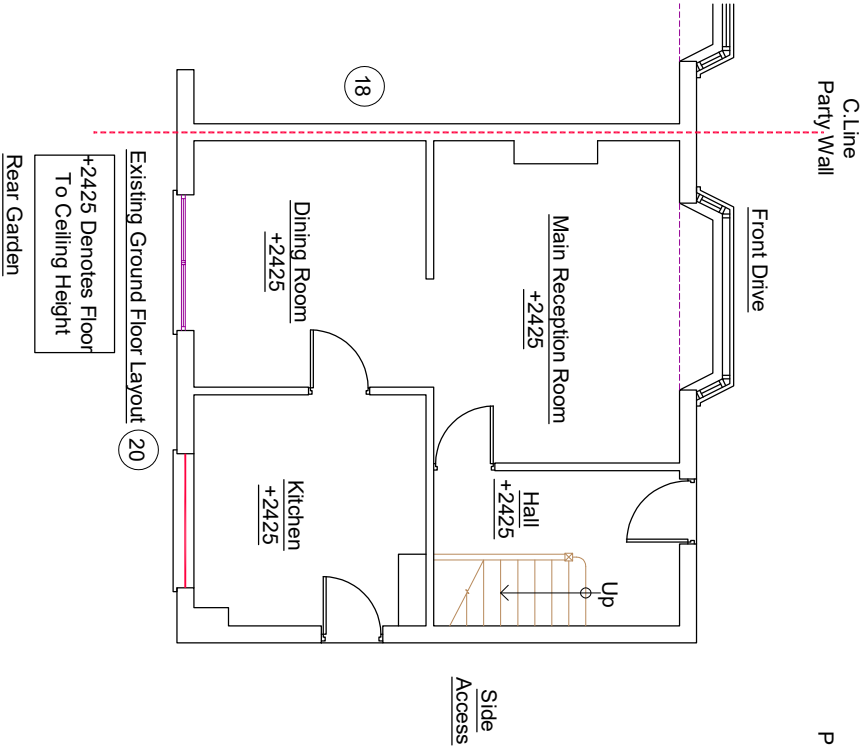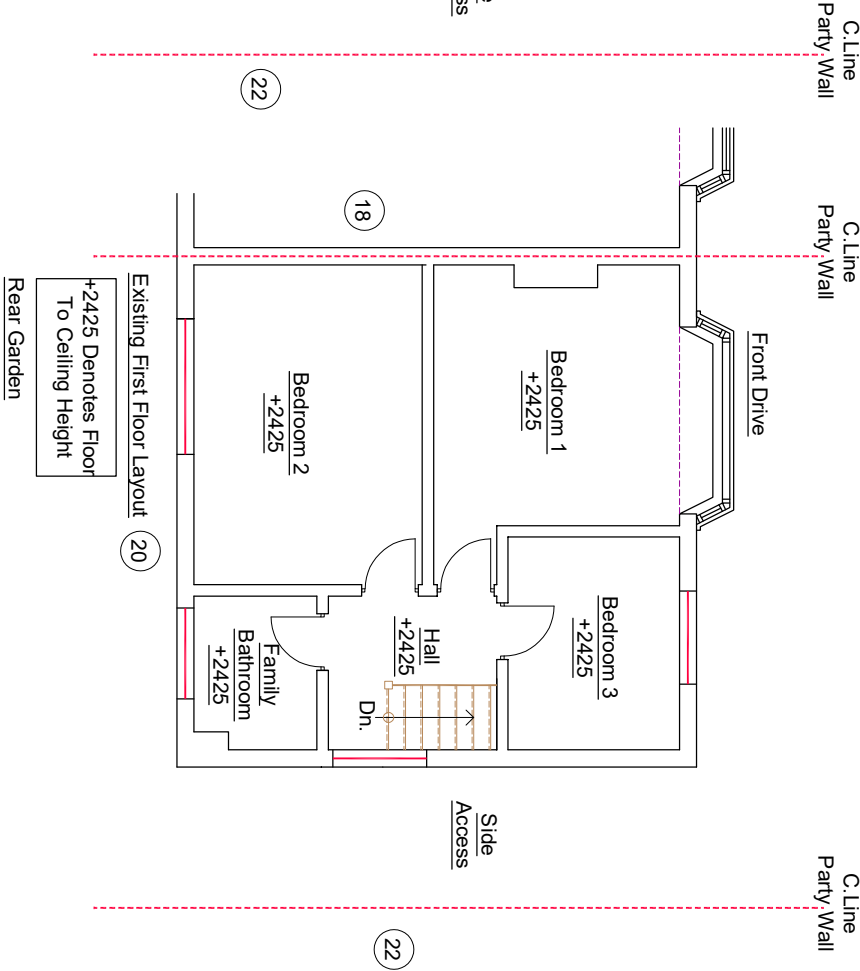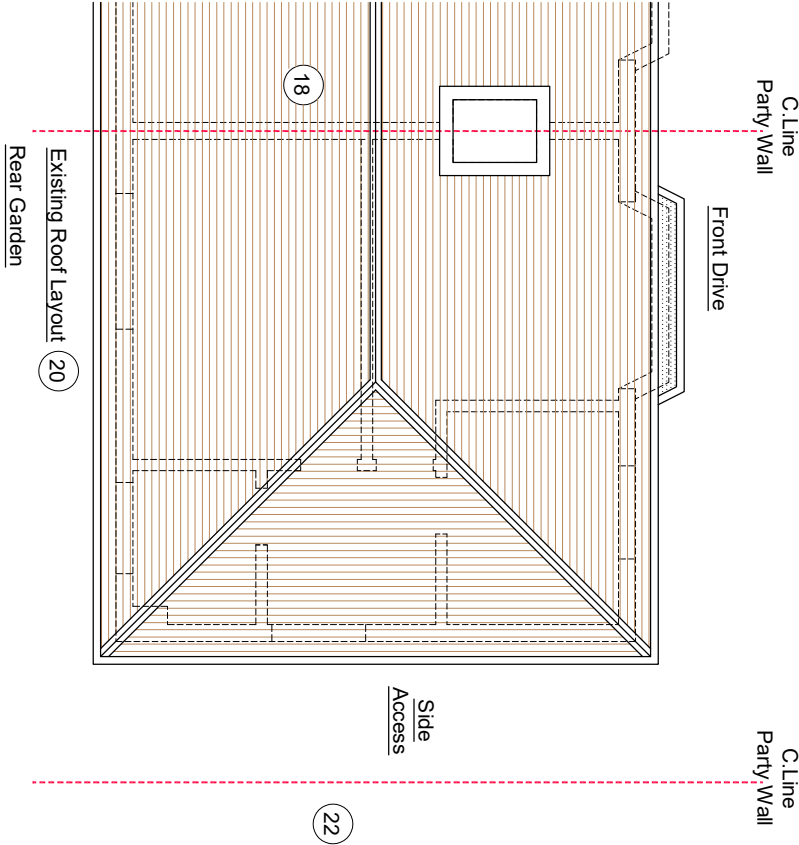

DRAWING STATUS

Planning Issue