


NOTES

1. All dimensions are to be checked on site prior to the commencement of work and any discrepancy is to be reported to the construction manager before construction.
2. All work is to comply with current Building Regulations and allied legislation.
3. All contractors and subcontractors must ensure that they have the latest issue of this drawing and details before the commencement of work on site.
4. All materials are to be used and installed in strict compliance with the relevant manufacturers' instructions and recommendations.
5. All works on site, managed and implemented as a result of the design indicated on this drawing, are to be given full consideration for compliance with the Health and Safety (COP) Regulations in respect of design and implementation on site and no works are to be undertaken if it is considered that compliance with the Building Regulations cannot be achieved.
6. All dimensions shown in millimetres.
7. Footprint of buildings shown of 10m above ground level.


Copyright Dusek Design Associates Ltd




EXISTING REAR ELEVATION - 1:100

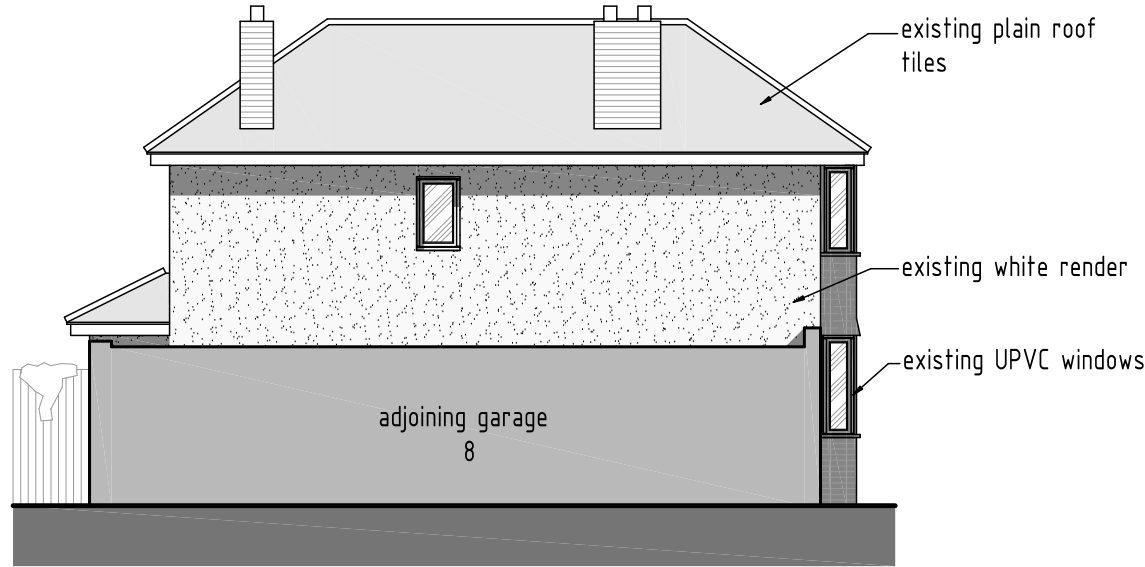


EXISTING SIDE ELEVATION - 1:100

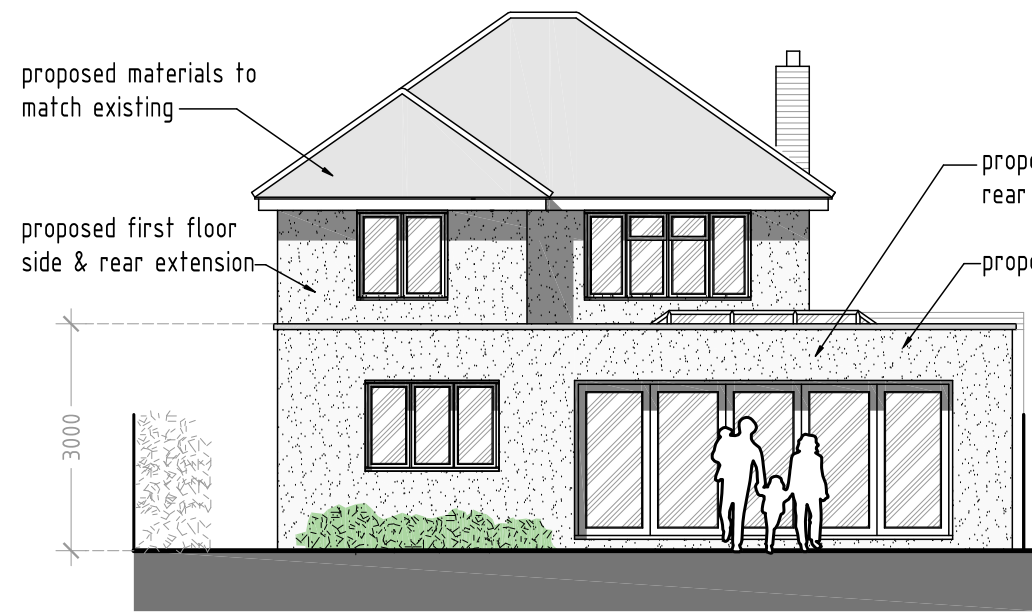

PROPOSED REAR ELEVATION - 1:100

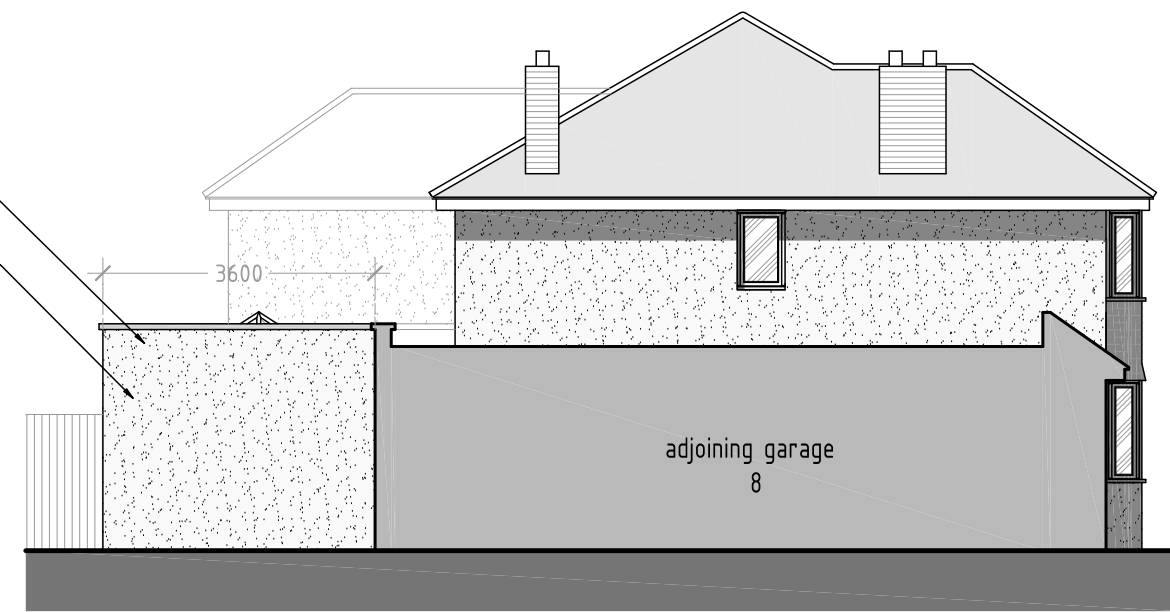


PROPOSED SIDE ELEVATION - 1:100

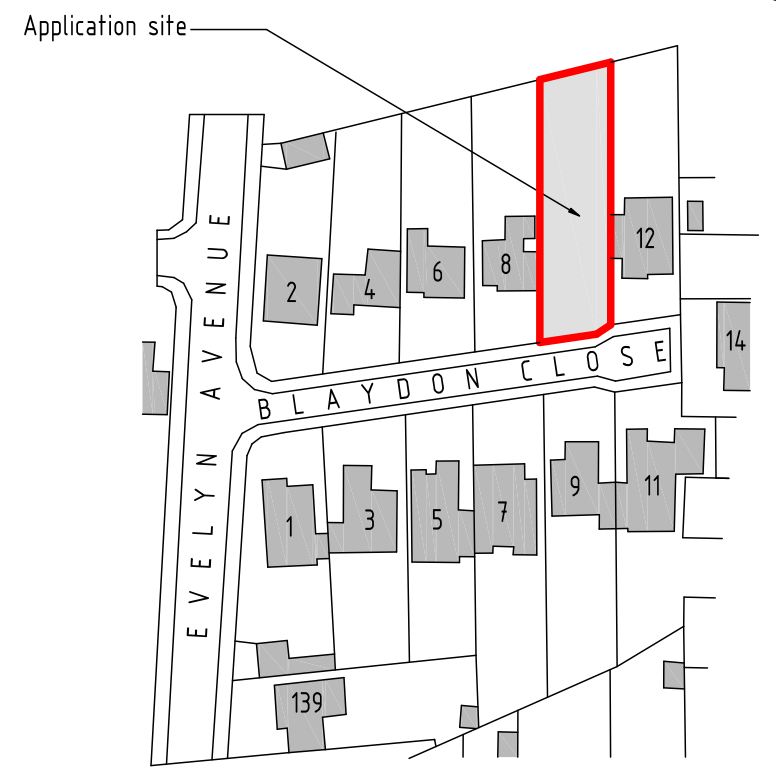

LOCATION PLAN - 1:1250

1:1250 SCALE BAR (m)

25 50 75 100 125

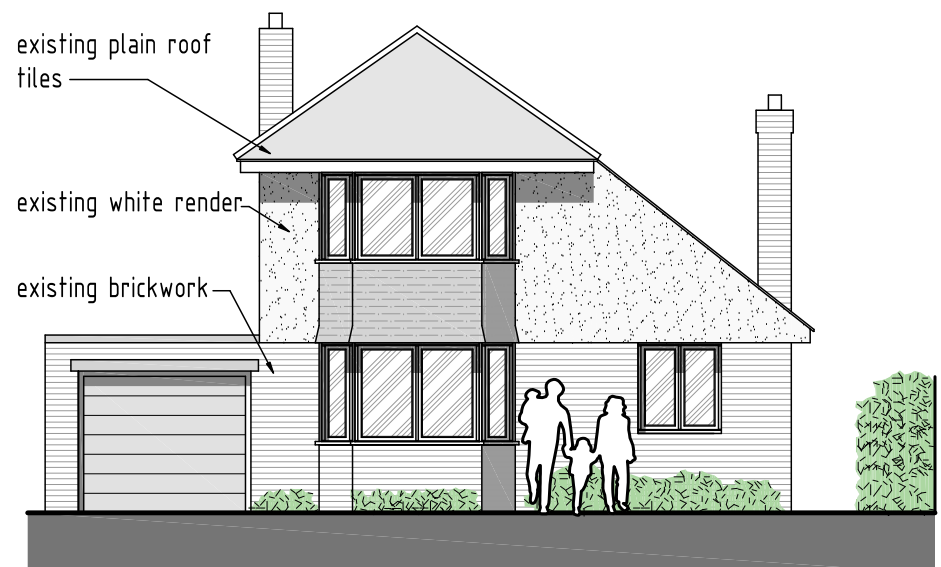

EXISTING FRONT ELEVATION - 1:100




EXISTING SIDE ELEVATION - 1:100



PROPOSED FRONT ELEVATION - 1:100




PROPOSED SIDE ELEVATION - 1:100

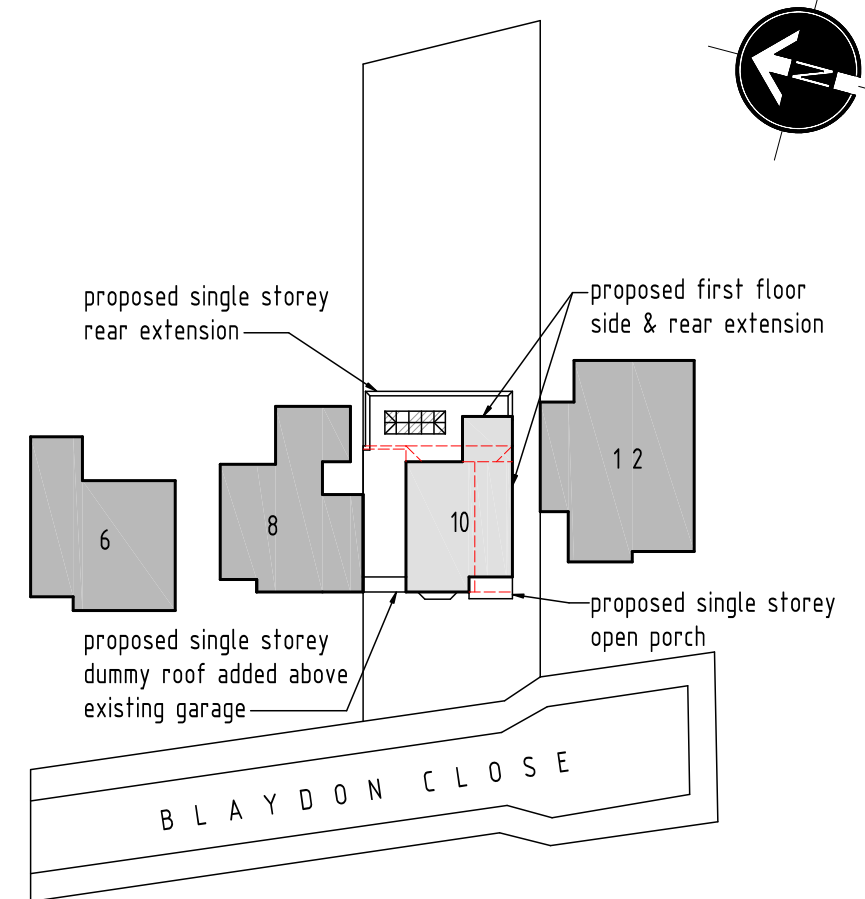


SITE LAYOUT PLAN - 1:500

1:500 SCALE BAR (m)


0 10 20 30 40 50

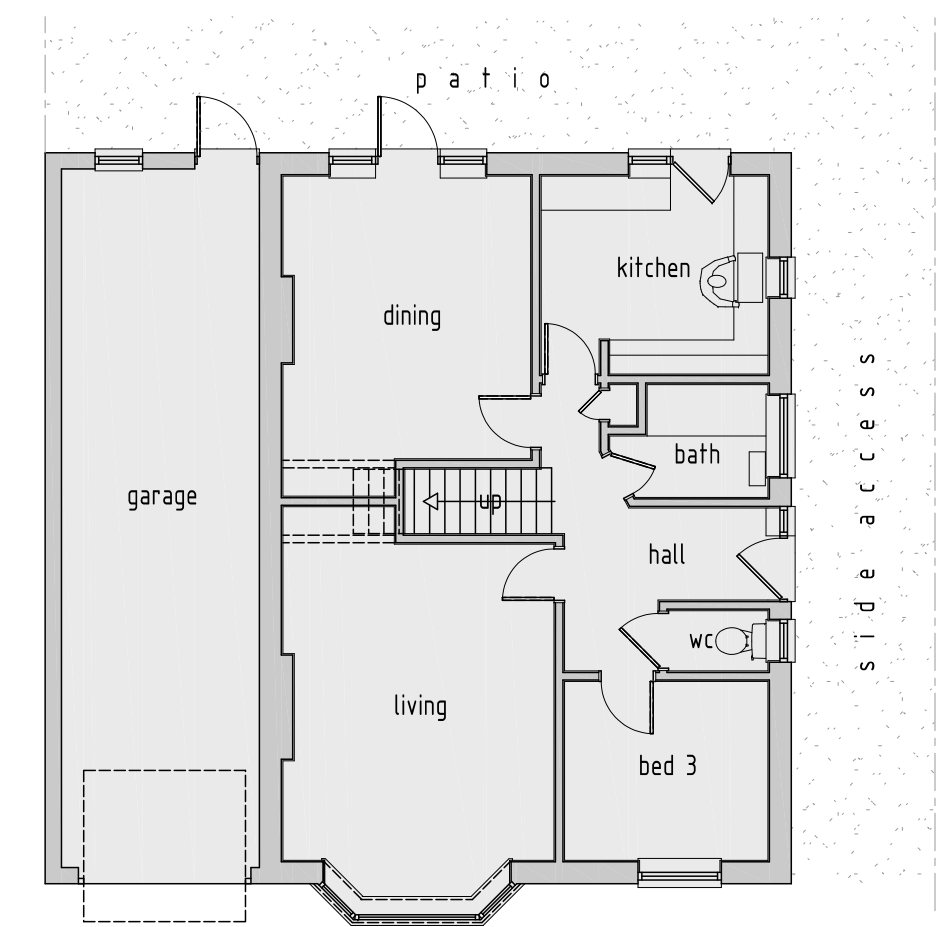


EXISTING GROUND FLOOR PLAN - 1:100

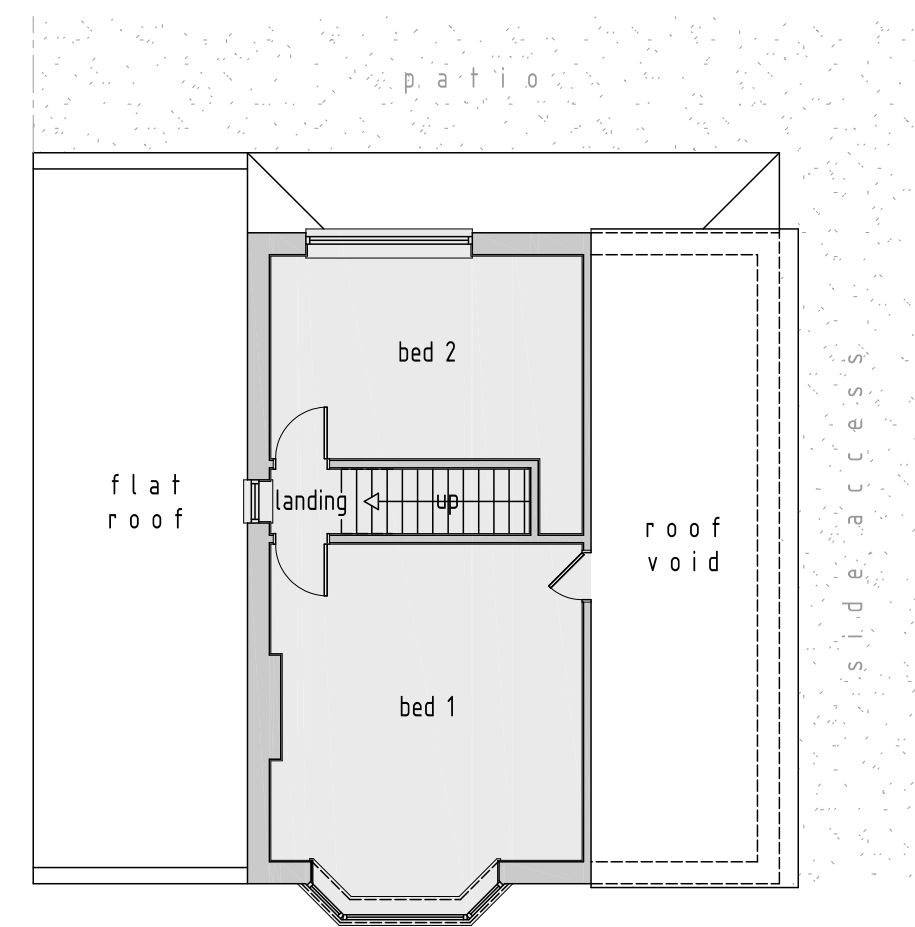

EXISTING FIRST FLOOR PLAN - 1:100

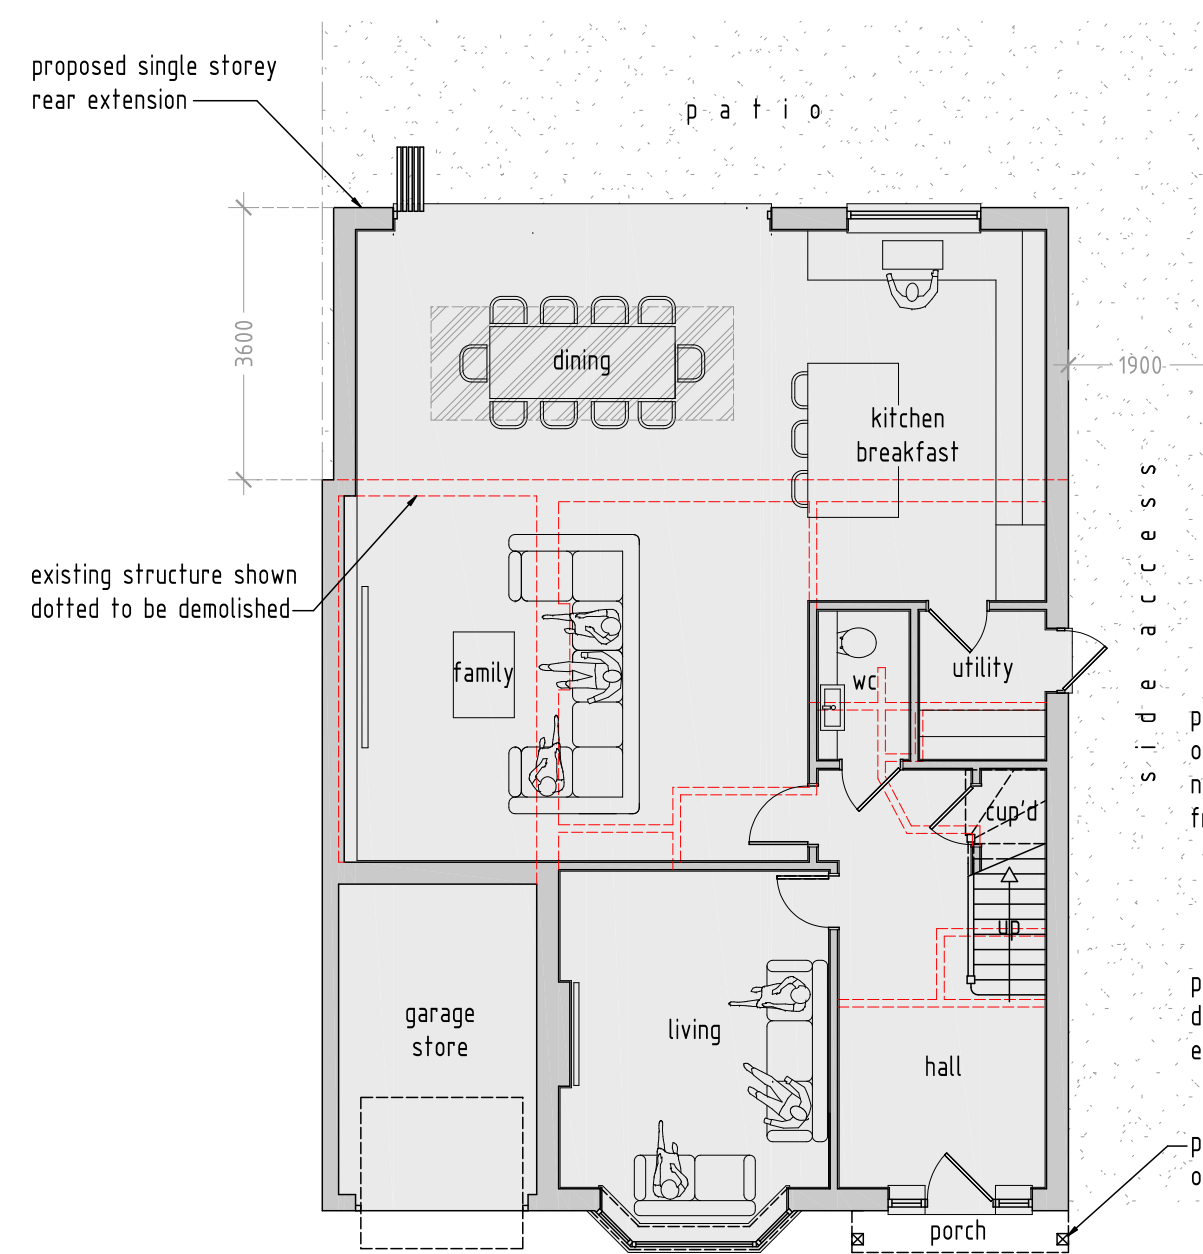

PROPOSED GROUND FLOOR PLAN - 1:100

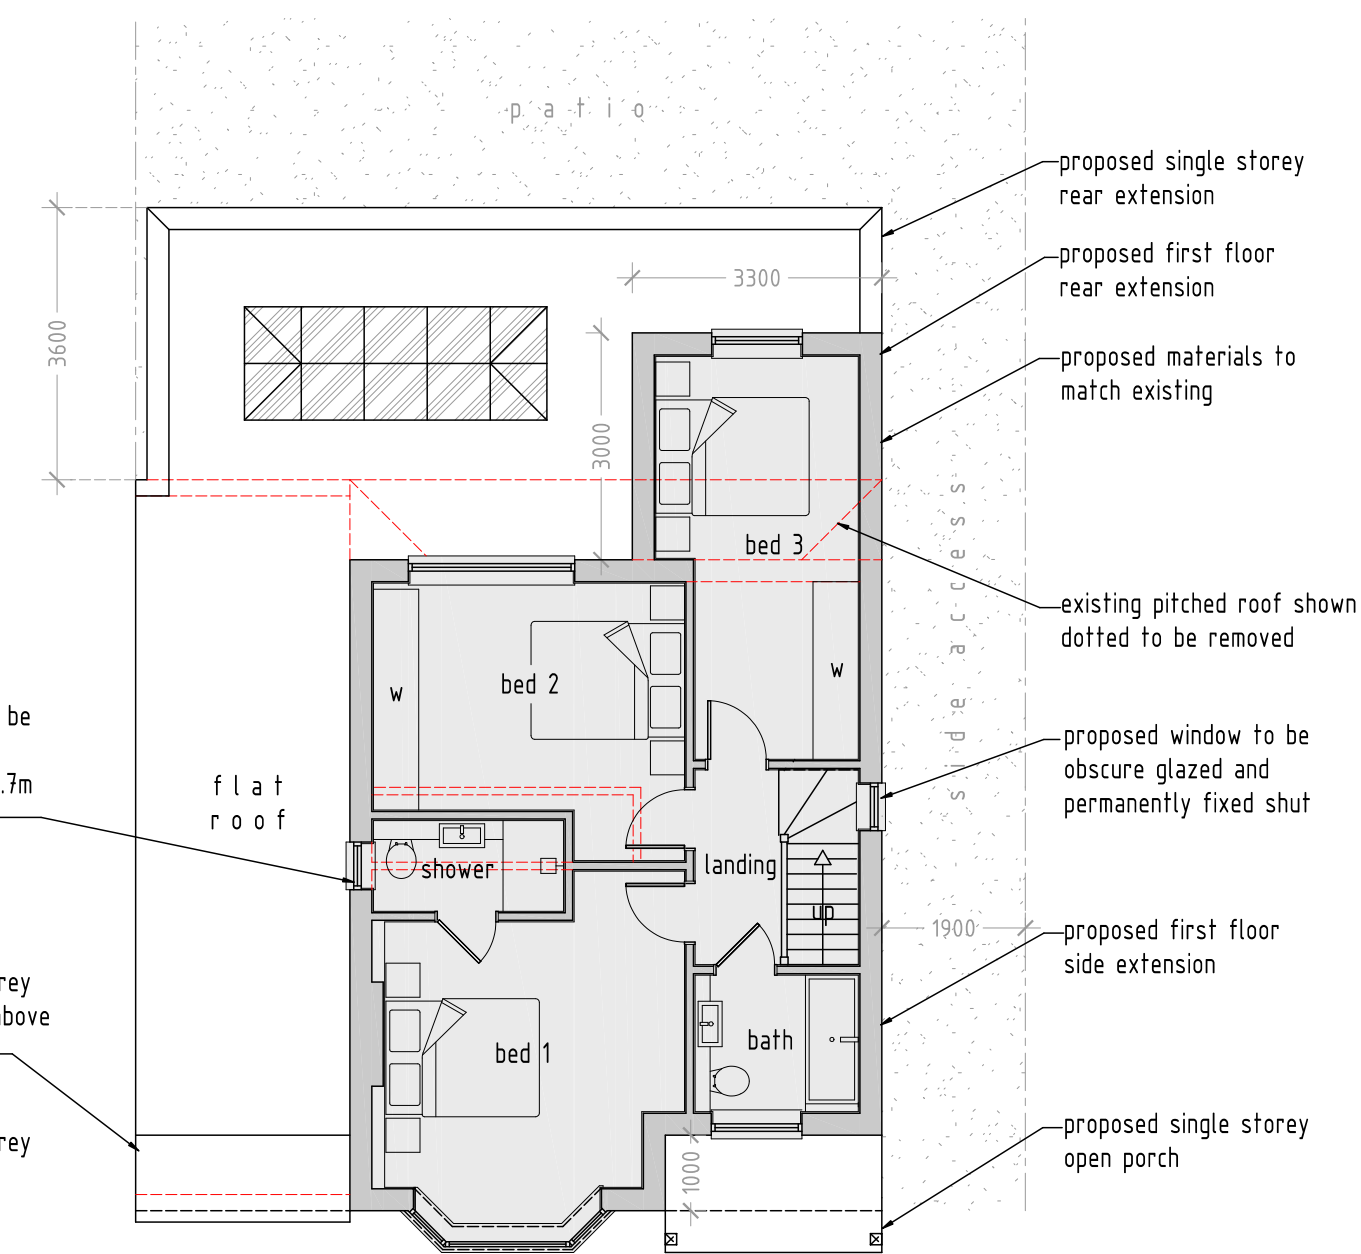

PROPOSED FIRST FLOOR PLAN - 1:100

1:100 SCALE BAR (m)

0 2 4 6 8 10

A		17/08/2020	First floor side extension set back by 10m
rev:	date:	description:	
scale:	1:100	A1	date: 15/06/20
drawing no:	1001 / P / 1A	drawn:	FJ
drawing: EXISTING & PROPOSED FLOOR PLANS, ELEVATIONS, SITE PLAN & LOCATION PLAN			
project: LAND AT 10 BLAYDON CLOSE, RUISLIP, MIDDLESEX, HA4 8AD			
client: MR & MRS CUTLER-ANDREWS			



DUSEK DESIGN ASSOCIATES LTD
ARCHITECTURE + PLANNING

01895 831 103
info@dusek.co.uk
www.dusek.co.uk

print history: Tuesday, 18 August, 2020 10:06:21

C:\Users\jfrank\Documents\Drawings\18 BLAYDON CLOSE 2.dwg