


SITE LOCATION

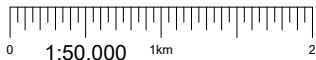


Reproduced by permission of Ordnance Survey on behalf of the Controller of Her Majesty's Stationary Office
All rights reserved. © Crown Copyright licence no. 100062043

SITE AREA PLAN




SITE PHOTOGRAPH

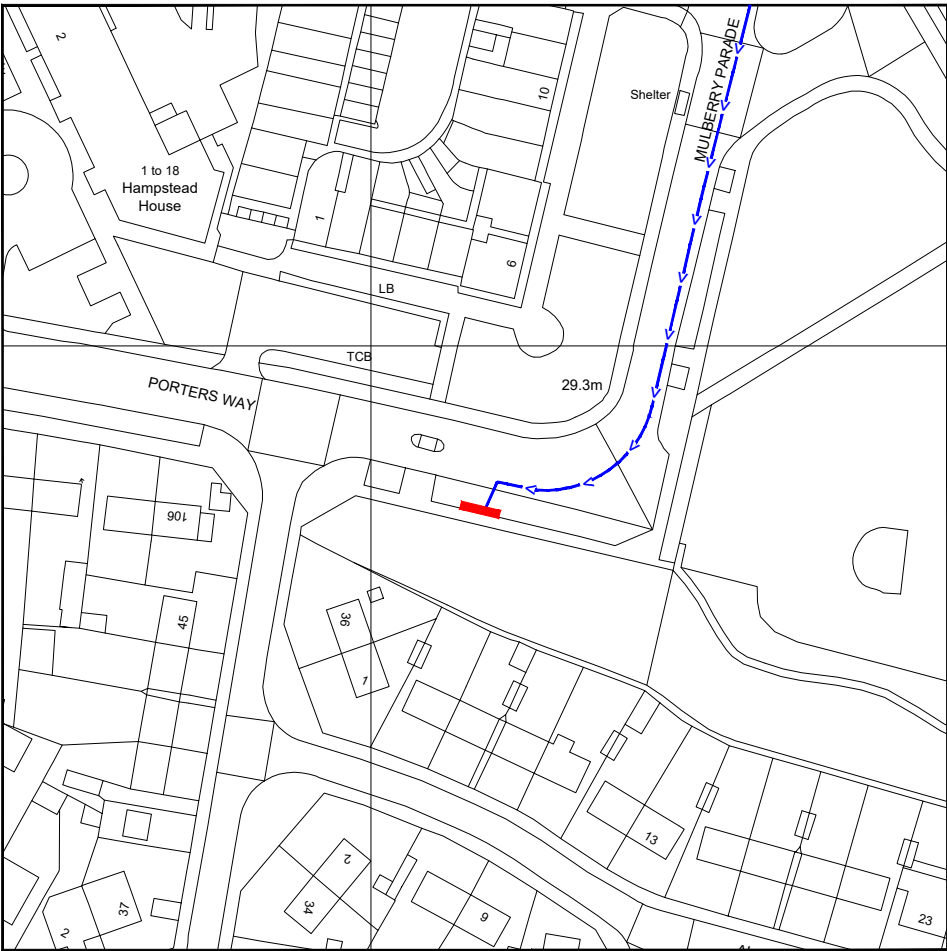

Reproduced by permission of Ordnance Survey on behalf of the Controller of Her Majesty's Stationary Office
All rights reserved. © Crown Copyright licence no. 100062043

NGR E: 507118 N: 179474

SITE LOCATION PLAN

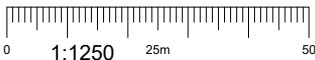

GOOGLE MAPS QR CODE

GOOGLE MAPS - <https://goo.gl/maps/mtJikRGPMCKubVN86>

GOOGLE STREETVIEW - <https://goo.gl/maps/RPnSax2kDsu6o4BbA>

NOTES:

1. ALL DIMENSIONS IN MM UNLESS OTHERWISE NOTED.

DIRECTIONS TO SITE:

Head west on M4. At junction 4, take the A408 exit to Uxbridge. At the roundabout, take the 2nd exit onto Stockley Rd. At the roundabout, take the 1st exit onto Stockley Rd/A408. Turn left onto Lavender Rise. Turn left onto Mulberry Parade. Mulberry Parade turns right and becomes Porters Way. Follow Porters Way and site location is on the left hand side.

Site Provider's
Property Boundary:



Access Route To Site:



Access Route:



Master:	MBNL / EE / H3G:	Project:	Purpose of Issue:	Issue:
M002	MBNL	H3G 5G UNILATERAL	Planning	B
Date:	24/08/2020	Revision / Upgrade Description:		
Drawn:	CDN	Pole Height reduced to 15m		
Checked:	DH			
Approved:	SD			
Master:	MBNL / EE / H3G:	Project:	Purpose of Issue:	Issue:
M001	MBNL	H3G 5G UNILATERAL	Planning	A
Date:	17/07/2020	Revision / Upgrade Description:		
Drawn:	CDN	First Issue - Site nomination dated: TBC		
Checked:	DH			
Approved:	SD			



Hutchison 3G UK Limited
Star House, 20 Grenfell Road
Maidenhead, SL6 1EH
Tel: 01628 765 000
Fax: 01628 765 001

H3G Base Station Information line:
0845 6043000
Available 8am-8pm Monday to Friday

Design Consultant & Principal Contractor:



WHP Telecoms
Unit 1 Maple Park,
Low Fields Avenue, Leeds
LS12 6HH

Tel: 01133023550
e-mail: info@whptelecoms.com

Site Name:	PORTERS WAY		
Site ID:	HGN12147		
Address:	WEST DRAYTON, LONDON BOROUGH OF HILLINGDON, LONDON, GREATER LONDON, UB7 9AE		
Title:	002 SITE LOCATION PLAN		
Project:	H3G 5G UNILATERAL		
Purpose of Issue:	PLANNING		
EE Cell ID:	MBNL Cell ID:	3UK Cell ID:	
N/A	N/A	N/A	
Master Drawing No:			Issue:
HGN12147_M002			B



Existing approx. 8.0m high streetlight

Existing approx. 5.9m high streetlight

ELEVATION A

Porters Way
(30mph)

Existing chamber

Existing cabinet


Existing cabinet

Existing chamber

Approx. Tree Level
7m AGL

Approx. Trees Level
7m AGL

EXISTING SITE PLAN

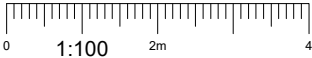

NOTES:

1. ALL DIMENSIONS IN MM UNLESS OTHERWISE NOTED.

Master:	MBNL / EE / H3G:	Project:	Purpose of Issue:	Issue:
M002	MBNL	H3G 5G UNILATERAL	Planning	B
Date:	24/08/2020	Revision / Upgrade Description:		
Drawn:	CDN	Pole Height reduced to 15m		
Checked:	DH			
Approved:	SD			
Master:	MBNL / EE / H3G:	Project:	Purpose of Issue:	Issue:
M001	MBNL	H3G 5G UNILATERAL	Planning	A
Date:	17/07/2020	Revision / Upgrade Description:		
Drawn:	CDN	First Issue - Site nomination dated: TBC		
Checked:	DH			
Approved:	SD			



Hutchison 3G UK Limited
Star House, 20 Grenfell Road
Maidenhead, SL6 1EH
Tel: 01628 765 000
Fax: 01628 765 001

H3G Base Station Information line:
0845 6043000
Available 8am-8pm Monday to Friday

Design Consultant & Principal Contractor:



WHP Telecoms
Unit 1 Maple Park,
Low Fields Avenue, Leeds
LS12 6HH

Tel: 01133023550
e-mail: info@whptelecoms.com

Site Name:
PORTERS WAY

Site ID:
HGN12147

Address:
WEST DRAYTON,
LONDON BOROUGH OF HILLINGDON,
LONDON, GREATER LONDON,
UB7 9AE

Title:
100 EXISTING SITE PLAN

Project:
H3G 5G UNILATERAL

Purpose of Issue:
PLANNING

EE Cell ID:	MBNL Cell ID:	3UK Cell ID:
N/A	N/A	N/A


Master Drawing No:
HGN12147_M002

Issue:
B


100mm

50mm

10mm

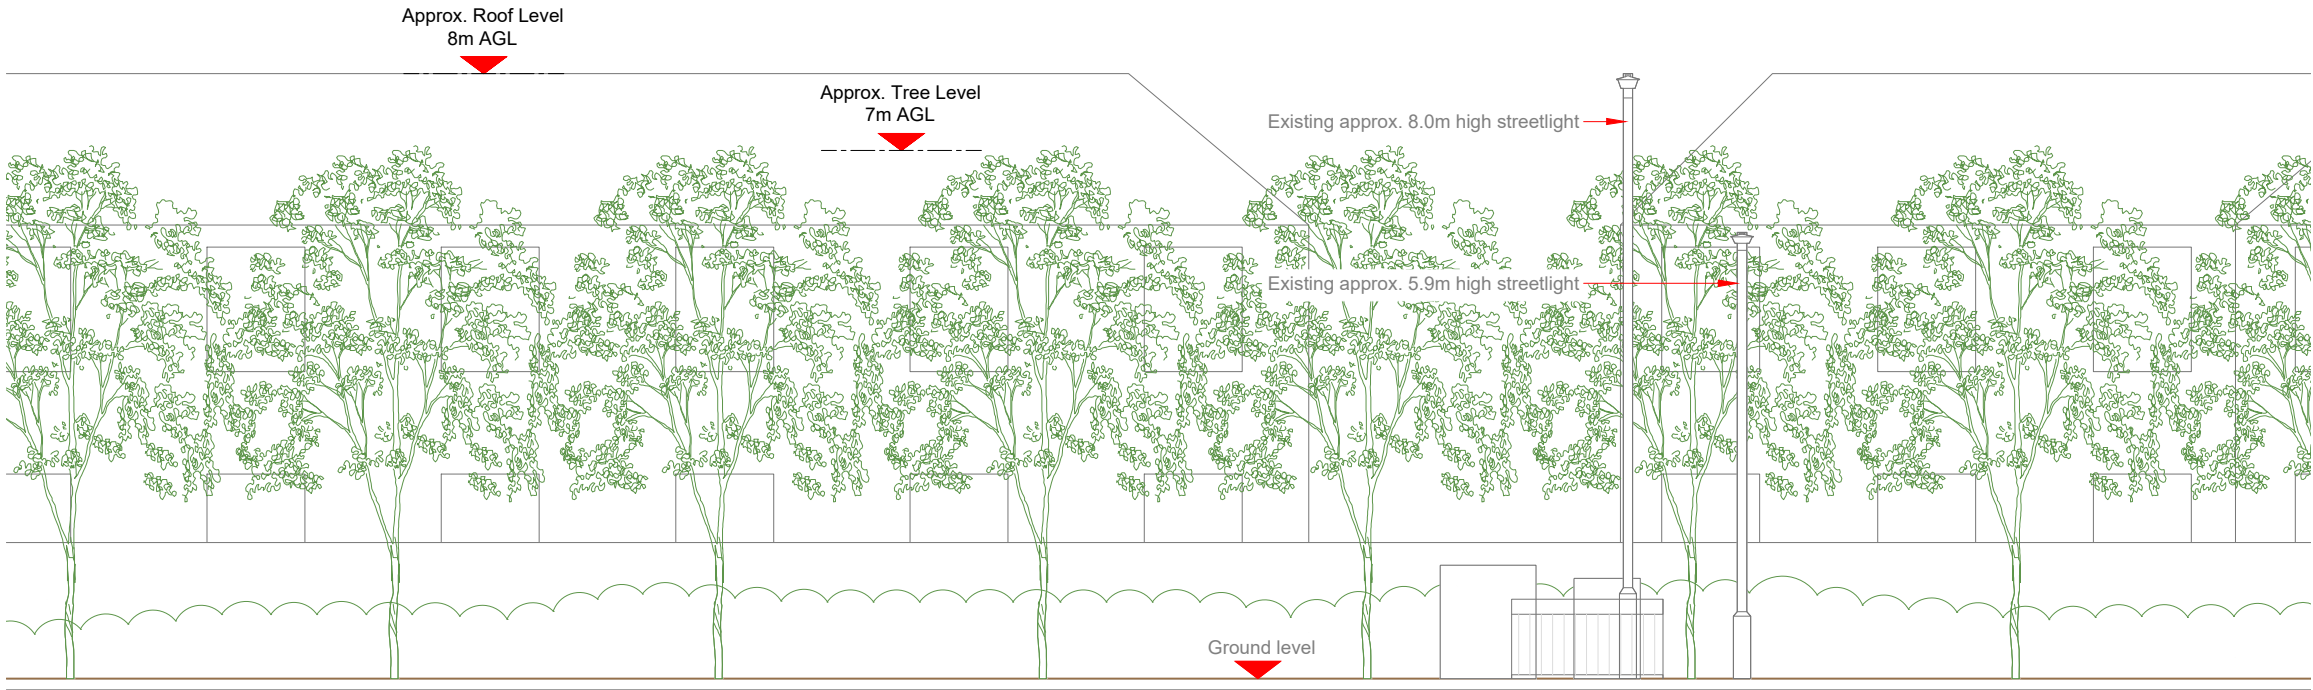

EXISTING ELEVATION A

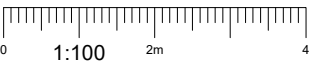

- NOTES:
- ALL DIMENSIONS IN MM UNLESS OTHERWISE NOTED.

Master:	MBNL / EE / H3G:	Project:	Purpose of Issue:	Issue:
M002	MBNL	H3G 5G UNILATERAL	Planning	B
Date:	24/08/2020	Revision / Upgrade Description:		
Drawn:	CDN	Pole Height reduced to 15m		
Checked:	DH			
Approved:	SD			
Master:	MBNL / EE / H3G:	Project:	Purpose of Issue:	Issue:
M001	MBNL	H3G 5G UNILATERAL	Planning	A
Date:	17/07/2020	Revision / Upgrade Description:		
Drawn:	CDN	First Issue - Site nomination dated: TBC		
Checked:	DH			
Approved:	SD			



Hutchison 3G UK Limited
Star House, 20 Grenfell Road
Maidenhead, SL6 1EH
Tel: 01628 765 000
Fax: 01628 765 001

H3G Base Station Information line:
0845 6043000
Available 8am-8pm Monday to Friday

Design Consultant & Principal Contractor:



WHP Telecoms
Unit 1 Maple Park,
Low Fields Avenue, Leeds
LS12 6HH

Tel: 01133023550
e-mail: info@whptelecoms.com

Site Name:
PORTERS WAY

Site ID:
HGN12147

Address:
WEST DRAYTON,
LONDON BOROUGH OF HILLINGDON,
LONDON, GREATER LONDON,
UB7 9AE

Title:
150 EXISTING ELEVATION A

Project:
H3G 5G UNILATERAL

Purpose of Issue:
PLANNING

EE Cell ID:	MBNL Cell ID:	3UK Cell ID:
N/A	N/A	N/A

Master Drawing No:
HGN12147_M002

Issue:
B



Existing approx. 8.0m high streetlight

Existing approx. 5.9m high streetlight

ELEVATION A

Porters Way
(30mph)

Proposed Phase 8 monopole c/w
wraparound cabinet at base

Existing chamber

Proposed 2No. H3G cabinets

Proposed G-100876 cabinet

Existing cabinet

Existing cabinet


Existing chamber

Approx. Tree Level
7m AGL

Approx. Trees Level
7m AGL

Footpath

PROPOSED H3G SITE PLAN

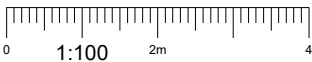

Antenna Aperture ID	Proposed 4G/5G Bearing	Operator: Shared/ EE/H3G
A1	75°	H3G
A2	75°	H3G
B1	195°	H3G
B2	195°	H3G
C1	315°	H3G
C2	315°	H3G

NOTES:

1. ALL DIMENSIONS IN MM UNLESS OTHERWISE NOTED.

Master:	MBNL / EE / H3G:	Project:	Purpose of Issue:	Issue:
M002	MBNL	H3G 5G UNILATERAL	Planning	B
Date:	24/08/2020	Revision / Upgrade Description:		
Drawn:	CDN	Pole Height reduced to 15m		
Checked:	DH			
Approved:	SD			
Master:	MBNL / EE / H3G:	Project:	Purpose of Issue:	Issue:
M001	MBNL	H3G 5G UNILATERAL	Planning	A
Date:	17/07/2020	Revision / Upgrade Description:		
Drawn:	CDN	First Issue - Site nomination dated: TBC		
Checked:	DH			
Approved:	SD			



Hutchison 3G UK Limited
Star House, 20 Grenfell Road
Maidenhead, SL6 1EH
Tel: 01628 765 000
Fax: 01628 765 001

H3G Base Station Information line:
0845 6043000
Available 8am-8pm Monday to Friday

Design Consultant & Principal Contractor:



WHP Telecoms
Unit 1 Maple Park,
Low Fields Avenue, Leeds
LS12 6HH

Tel: 01133023550
e-mail: info@whptelecoms.com

Site Name:
PORTERS WAY

Site ID:
HGN12147

Address:
WEST DRAYTON,
LONDON BOROUGH OF HILLINGDON,
LONDON, GREATER LONDON,
UB7 9AE

Title:
210 PROPOSED H3G SITE PLAN

Project:
H3G 5G UNILATERAL

Purpose of Issue:
PLANNING

EE Cell ID: N/A	MBNL Cell ID: N/A	3UK Cell ID: N/A
--------------------	----------------------	---------------------


Master Drawing No:
HGN12147_M002

Issue:
B


Antenna Aperture ID	Proposed 4G/5G Bearing	Operator: Shared/ EE/H3G
A1	75°	H3G
A2	75°	H3G
B1	195°	H3G
B2	195°	H3G
C1	315°	H3G
C2	315°	H3G

NOTES:

1. ALL DIMENSIONS IN MM UNLESS OTHERWISE NOTED.

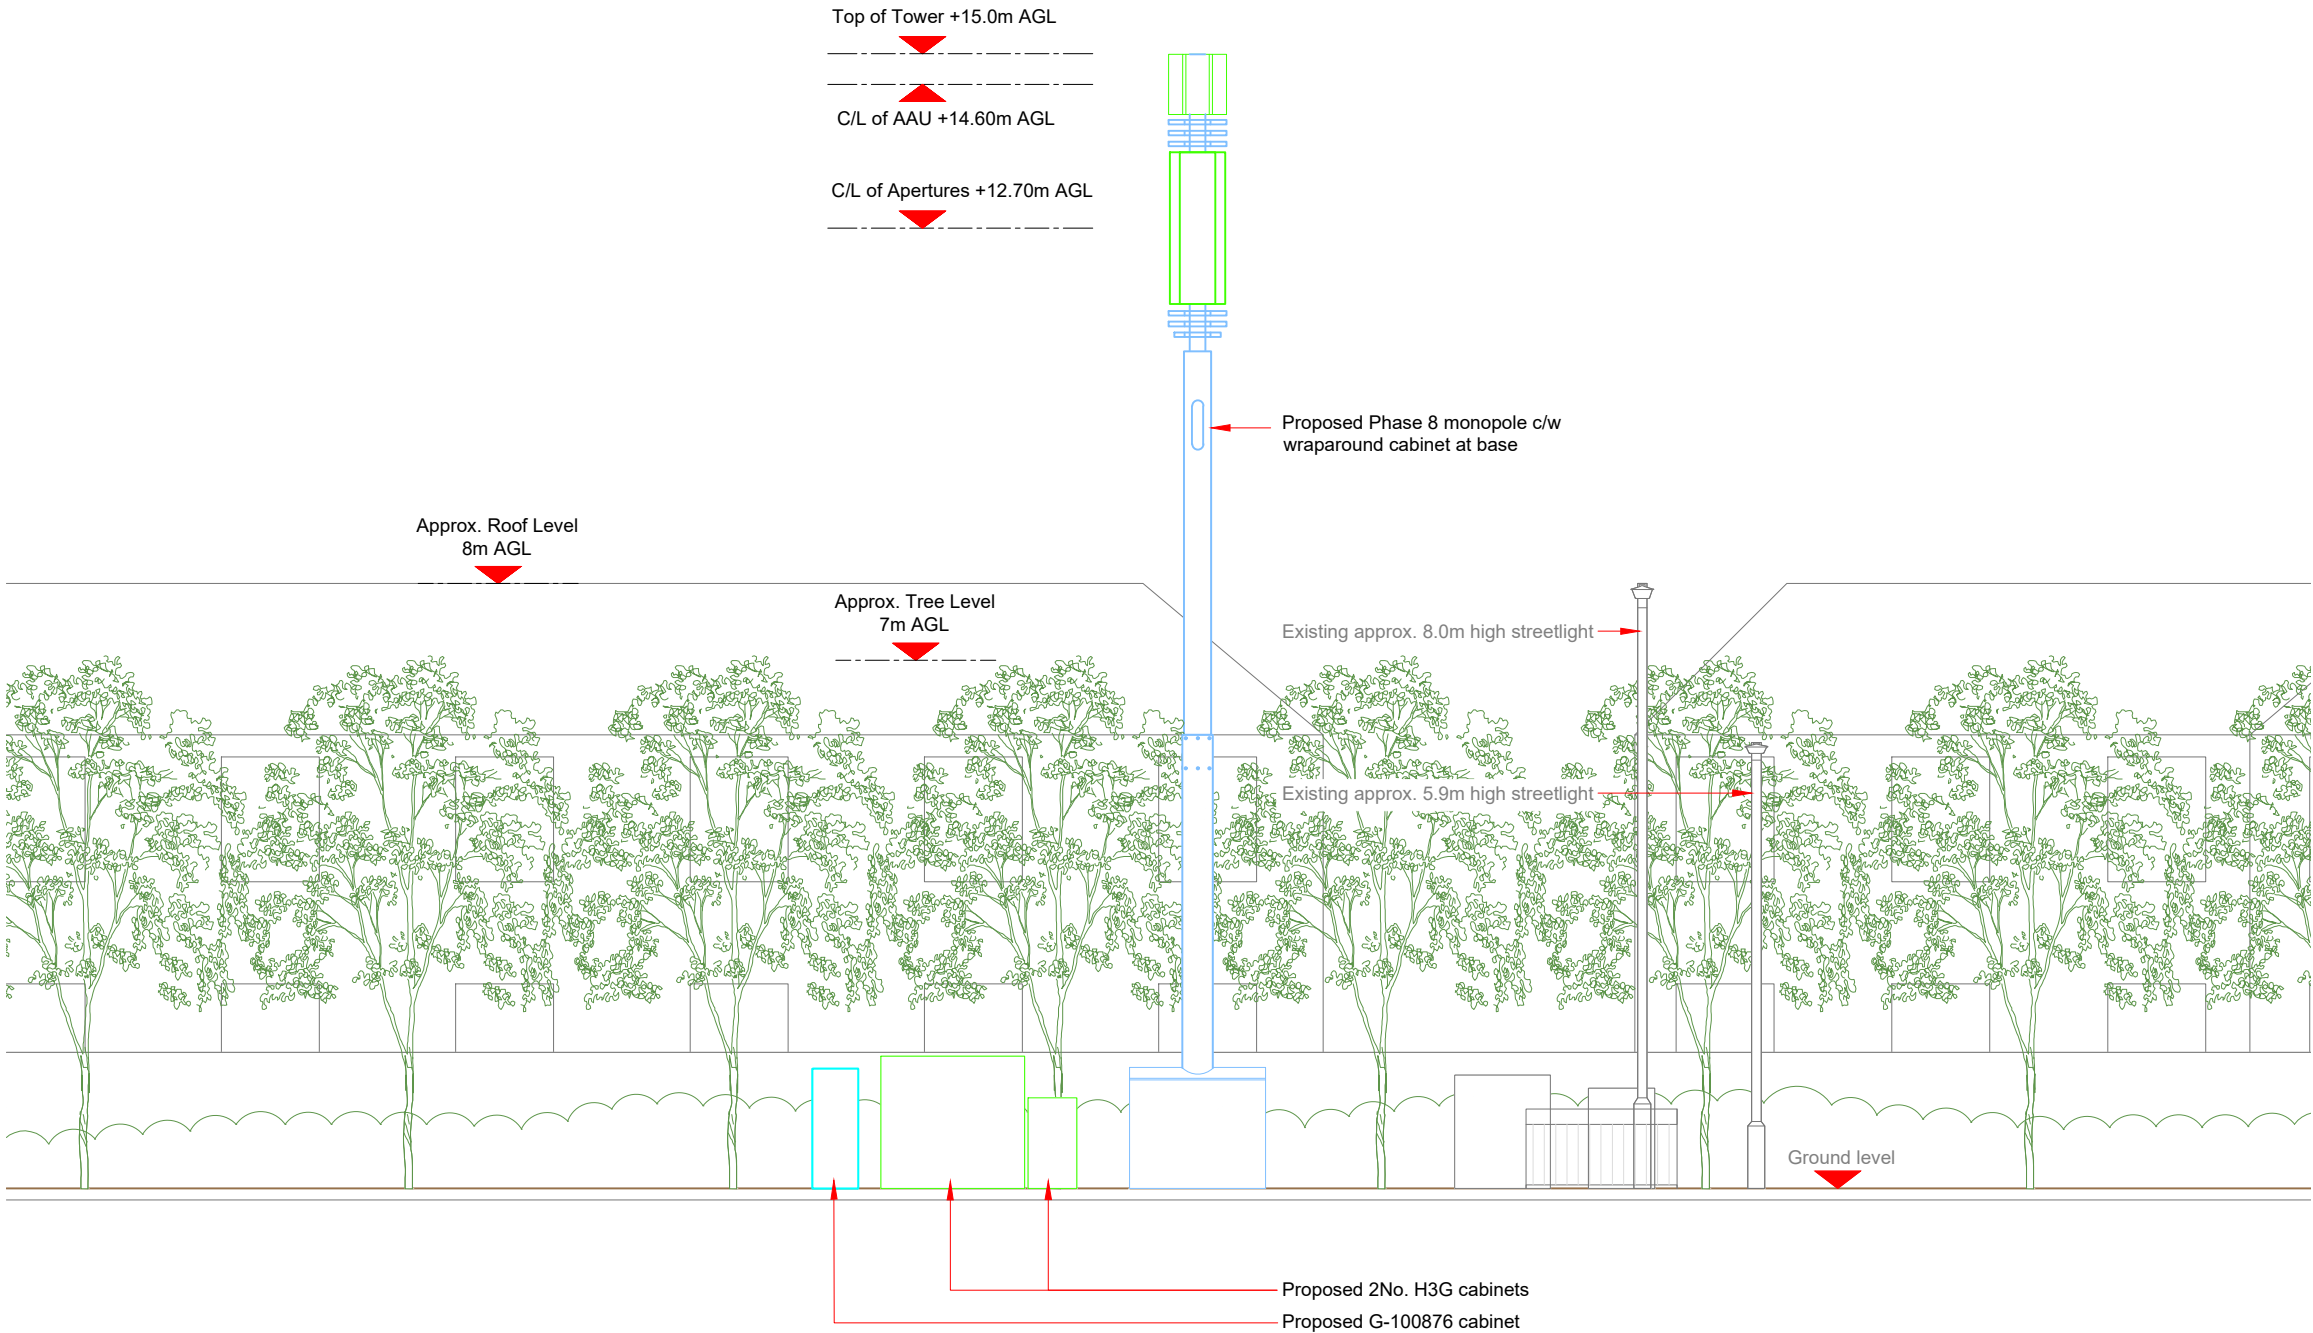

PROPOSED H3G ELEVATION

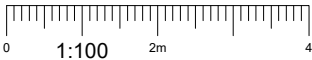

Master:	MBNL / EE / H3G:	Project:	Purpose of Issue:	Issue:
M002	MBNL	H3G 5G UNILATERAL	Planning	B
Date:	24/08/2020	Revision / Upgrade Description:		
Drawn:	CDN	Pole Height reduced to 15m		
Checked:	DH			
Approved:	SD			
Master:	MBNL / EE / H3G:	Project:	Purpose of Issue:	Issue:
M001	MBNL	H3G 5G UNILATERAL	Planning	A
Date:	17/07/2020	Revision / Upgrade Description:		
Drawn:	CDN	First Issue - Site nomination dated: TBC		
Checked:	DH			
Approved:	SD			




Hutchison 3G UK Limited
Star House, 20 Grenfell Road
Maidenhead, SL6 1EH
Tel: 01628 765 000
Fax: 01628 765 001

H3G Base Station Information line:
0845 6043000
Available 8am-8pm Monday to Friday

Design Consultant & Principal Contractor:	 WHP Telecoms Unit 1 Maple Park, Low Fields Avenue, Leeds LS12 6HH Tel: 01133023550 e-mail: info@whptelecoms.com
---	---

Site Name:	PORTERS WAY		
Site ID:	HGN12147		
Address:	WEST DRAYTON, LONDON BOROUGH OF HILLINGDON, LONDON, GREATER LONDON, UB7 9AE		
Title:	260 PROPOSED H3G ELEVATION		
Project:	H3G 5G UNILATERAL		
Purpose of Issue:	PLANNING		
EE Cell ID:	N/A	MBNL Cell ID:	N/A
3UK Cell ID:	N/A		
Master Drawing No:	HGN12147_M002		Issue: B

Proposed H3G Antenna Aperture Schedule & RF Equipment Capacity																	
Antenna Aperture ID	Antenna Aperture Size (Length x Width x Depth)	Aperture Height C/L	Aperture Max Weight (kg)	Proposed 4G/5G Bearing	Tech: 4G/5G	Operator: Shared/ EE/H3G	Antenna Aperture Coordinates		RRU No. Max Size & Weight L=320mm W=400mm D=150mm Weight=25kg	MHA No. Max Size & Weight L=300mm W=300mm D=150mm Weight=10kg	Main Feeder			BOB Max Size & Weight (300x300x250mm & 5kg)		Active Router No. Max Size & Weight (370x260x150mm & 10kg)	Passive Router No. Max Size & Weight (350x220x150mm & 10kg)
							Eastings	Northings			Size	Length	No.	No. Top	No. Bottom		
A1	795x395x220mm	14.60m	45kg	75°	5G	H3G	-	-	0	0	TBC	TBC	4	1	1	1	
A2	2009x469x206mm	12.70m	TBC	75°	3G/4G	H3G	-	-	3	0	TBC	TBC	4	1	1	1	1
B1	795x395x220mm	14.60m	45kg	195°	5G	H3G	-	-	0	0	TBC	TBC	4	1	1	1	1
B2	2009x469x206mm	12.70m	TBC	195°	3G/4G	H3G	-	-	3	0	TBC	TBC	4	1	1	1	1
C1	795x395x220mm	14.60m	45kg	315°	5G	H3G	-	-	0	0	TBC	TBC	4	1	1	1	1
C2	2009x469x206mm	12.70m	TBC	315°	3G/4G	H3G	-	-	3	0	TBC	TBC	4	1	1	1	1

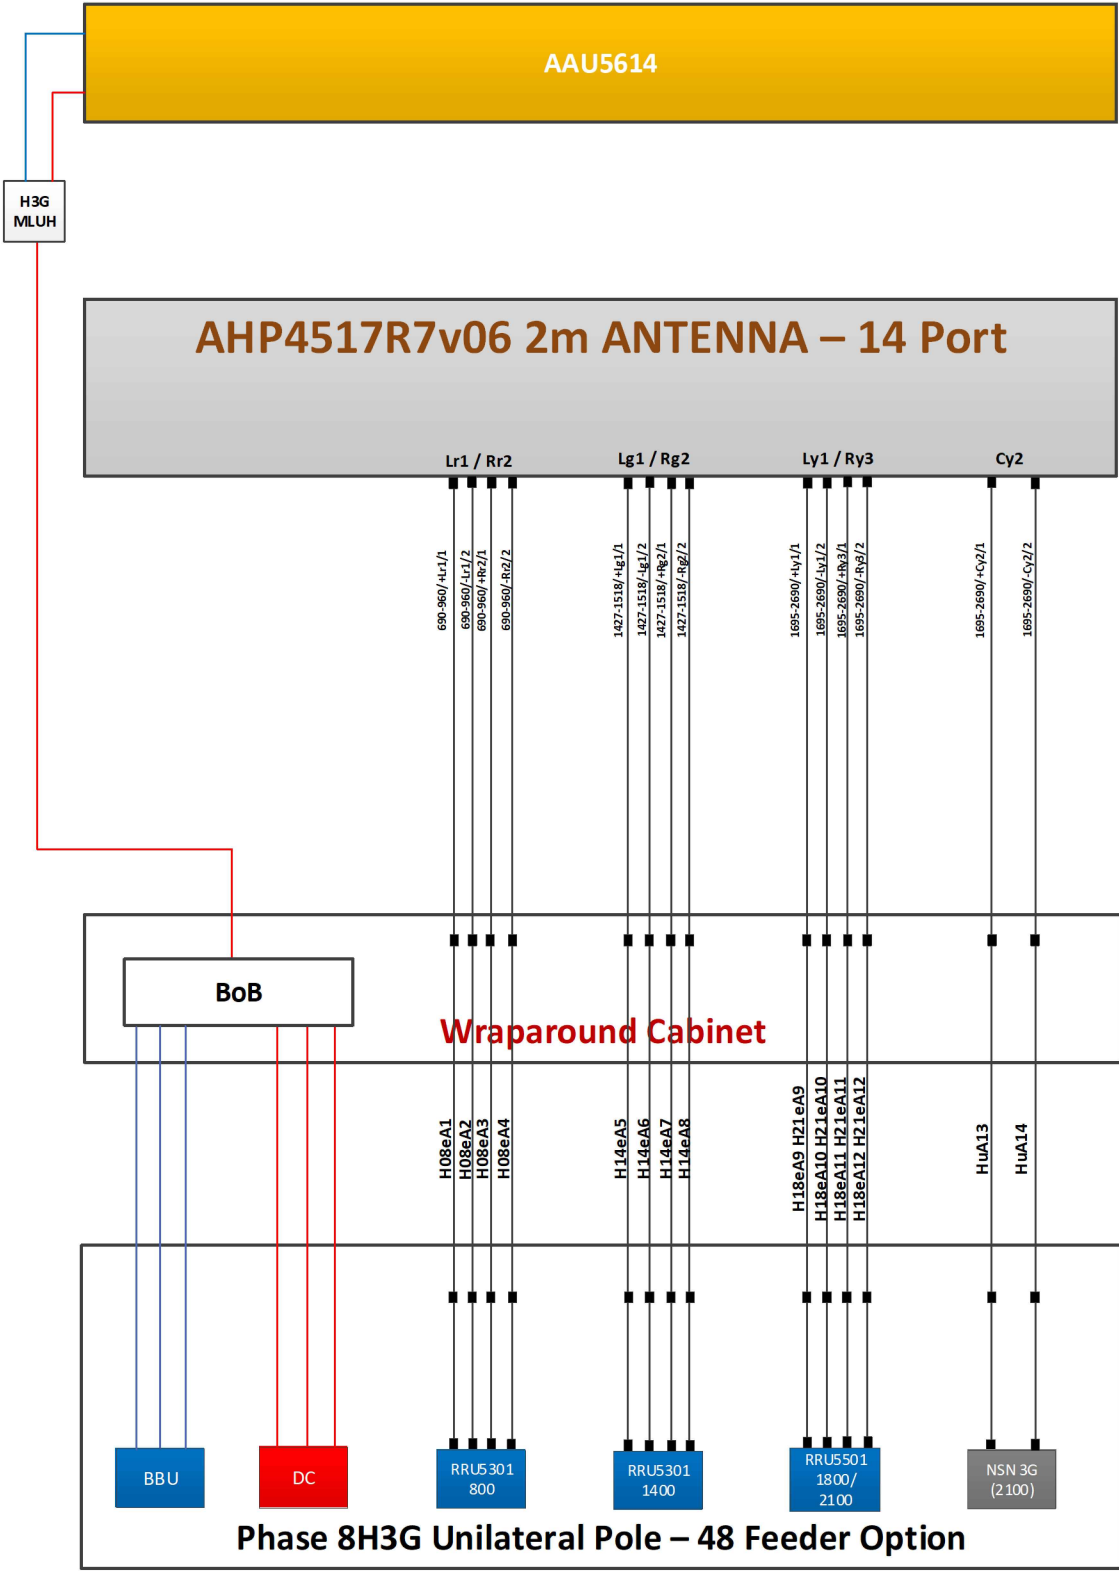

STATUS KEY:

Installed: Existing
Retain: Existing and to remain
Relocate: Existing and to be relocated
Remove: Existing to be removed from site
Proposed: New on site

Master:	MBNL / EE / H3G:	Project:	Purpose of Issue:	Issue:
M002	MBNL	H3G 5G UNILATERAL	Planning	B
Date:	24/08/2020	Revision / Upgrade Description:		
Drawn:	CDN	Pole Height reduced to 15m		
Checked:	DH			
Approved:	SD			
Master:	MBNL / EE / H3G:	Project:	Purpose of Issue:	Issue:
M001	MBNL	H3G 5G UNILATERAL	Planning	A
Date:	17/07/2020	Revision / Upgrade Description:		
Drawn:	CDN	First Issue - Site nomination dated: TBC		
Checked:	DH			
Approved:	SD			



Hutchison 3G UK Limited
Star House, 20 Grenfell Road
Maidenhead, SL6 1EH
Tel: 01628 765 000
Fax: 01628 765 001

H3G Base Station Information line:
0845 6043000
Available 8am-8pm Monday to Friday

Design Consultant & Principal Contractor:



WHP Telecoms
Unit 1 Maple Park,
Low Fields Avenue, Leeds
LS12 6HH

Tel: 01133023550
e-mail: info@whptelecoms.com

Site Name: PORTERS WAY

Site ID: HGN12147

Address: WEST DRAYTON,
LONDON BOROUGH OF HILLINGDON,
LONDON, GREATER LONDON,
UB7 9AE

Title: 303 PROPOSED H3G ANTENNA
SCHEDULE & LINE CONFIGURATION

Project: H3G 5G UNILATERAL

Purpose of Issue: PLANNING

EE Cell ID:	MBNL Cell ID:	3UK Cell ID:
N/A	N/A	N/A

Master Drawing No:	Issue:
HGN12147_M002	B

Support Structure Schedule													STATUS KEY: Installed: Existing Retain: Existing and to remain Relocate: Existing and to be relocated Remove: Existing to be removed from site Proposed: New on site LOCATION KEY: Outdoor: Located outside Indoor: Located within an equipment cabin or equipment room Internal: located inside a cabinet or item of equipment				
Structure ID	Status	Equipment Description / Type	Structure Manufacturer	Height AGL (m)	Colour (RAL Colour)	Headframe Details	Foundation / Support Grillage / Host Structure Details	Support Bolt Details	MBNL Ref:	Comments							
ST1	Proposed	Phase 8	-	15.0m	Galvanised	-	Root Foundation	-	-								
													Master: M002 MBNL / EE / H3G: MBNL Project: H3G 5G UNILATERAL Purpose of Issue: Planning Issue: B Date: 24/08/2020 Drawn: CDN Checked: DH Approved: SD Revision / Upgrade Description: Pole Height reduced to 15m Master: M001 MBNL / EE / H3G: MBNL Project: H3G 5G UNILATERAL Purpose of Issue: Planning Issue: A Date: 17/07/2020 Drawn: CDN Checked: DH Approved: SD Revision / Upgrade Description: First Issue - Site nomination dated: TBC  Hutchison 3G UK Limited Star House, 20 Grenfell Road Maidenhead, SL6 1EH Tel: 01628 765 000 Fax: 01628 765 001 H3G Base Station Information line: 0845 6043000 Available 8am-8pm Monday to Friday				
													Design Consultant & Principal Contractor:  WHP Telecoms Unit 1 Maple Park, Low Fields Avenue, Leeds LS12 6HH Tel: 01133023550 e-mail: info@whptelecoms.com				
													Site Name: PORTERS WAY				
													Site ID: HGN12147				
													Address: WEST DRAYTON, LONDON BOROUGH OF HILLINGDON, LONDON, GREATER LONDON, UB7 9AE				
													Title: 305 EQUIPMENT SCHEDULE & SUPPORT STRUCTURE DETAILS				
													Project: H3G 5G UNILATERAL				
													Purpose of Issue: PLANNING				
													EE Cell ID: N/A MBNL Cell ID: N/A 3UK Cell ID: N/A				
													Master Drawing No: HGN12147_M002 Issue: B				

100mm

150mm

10mm