



PROPOSED ROOF SPACE PLAN

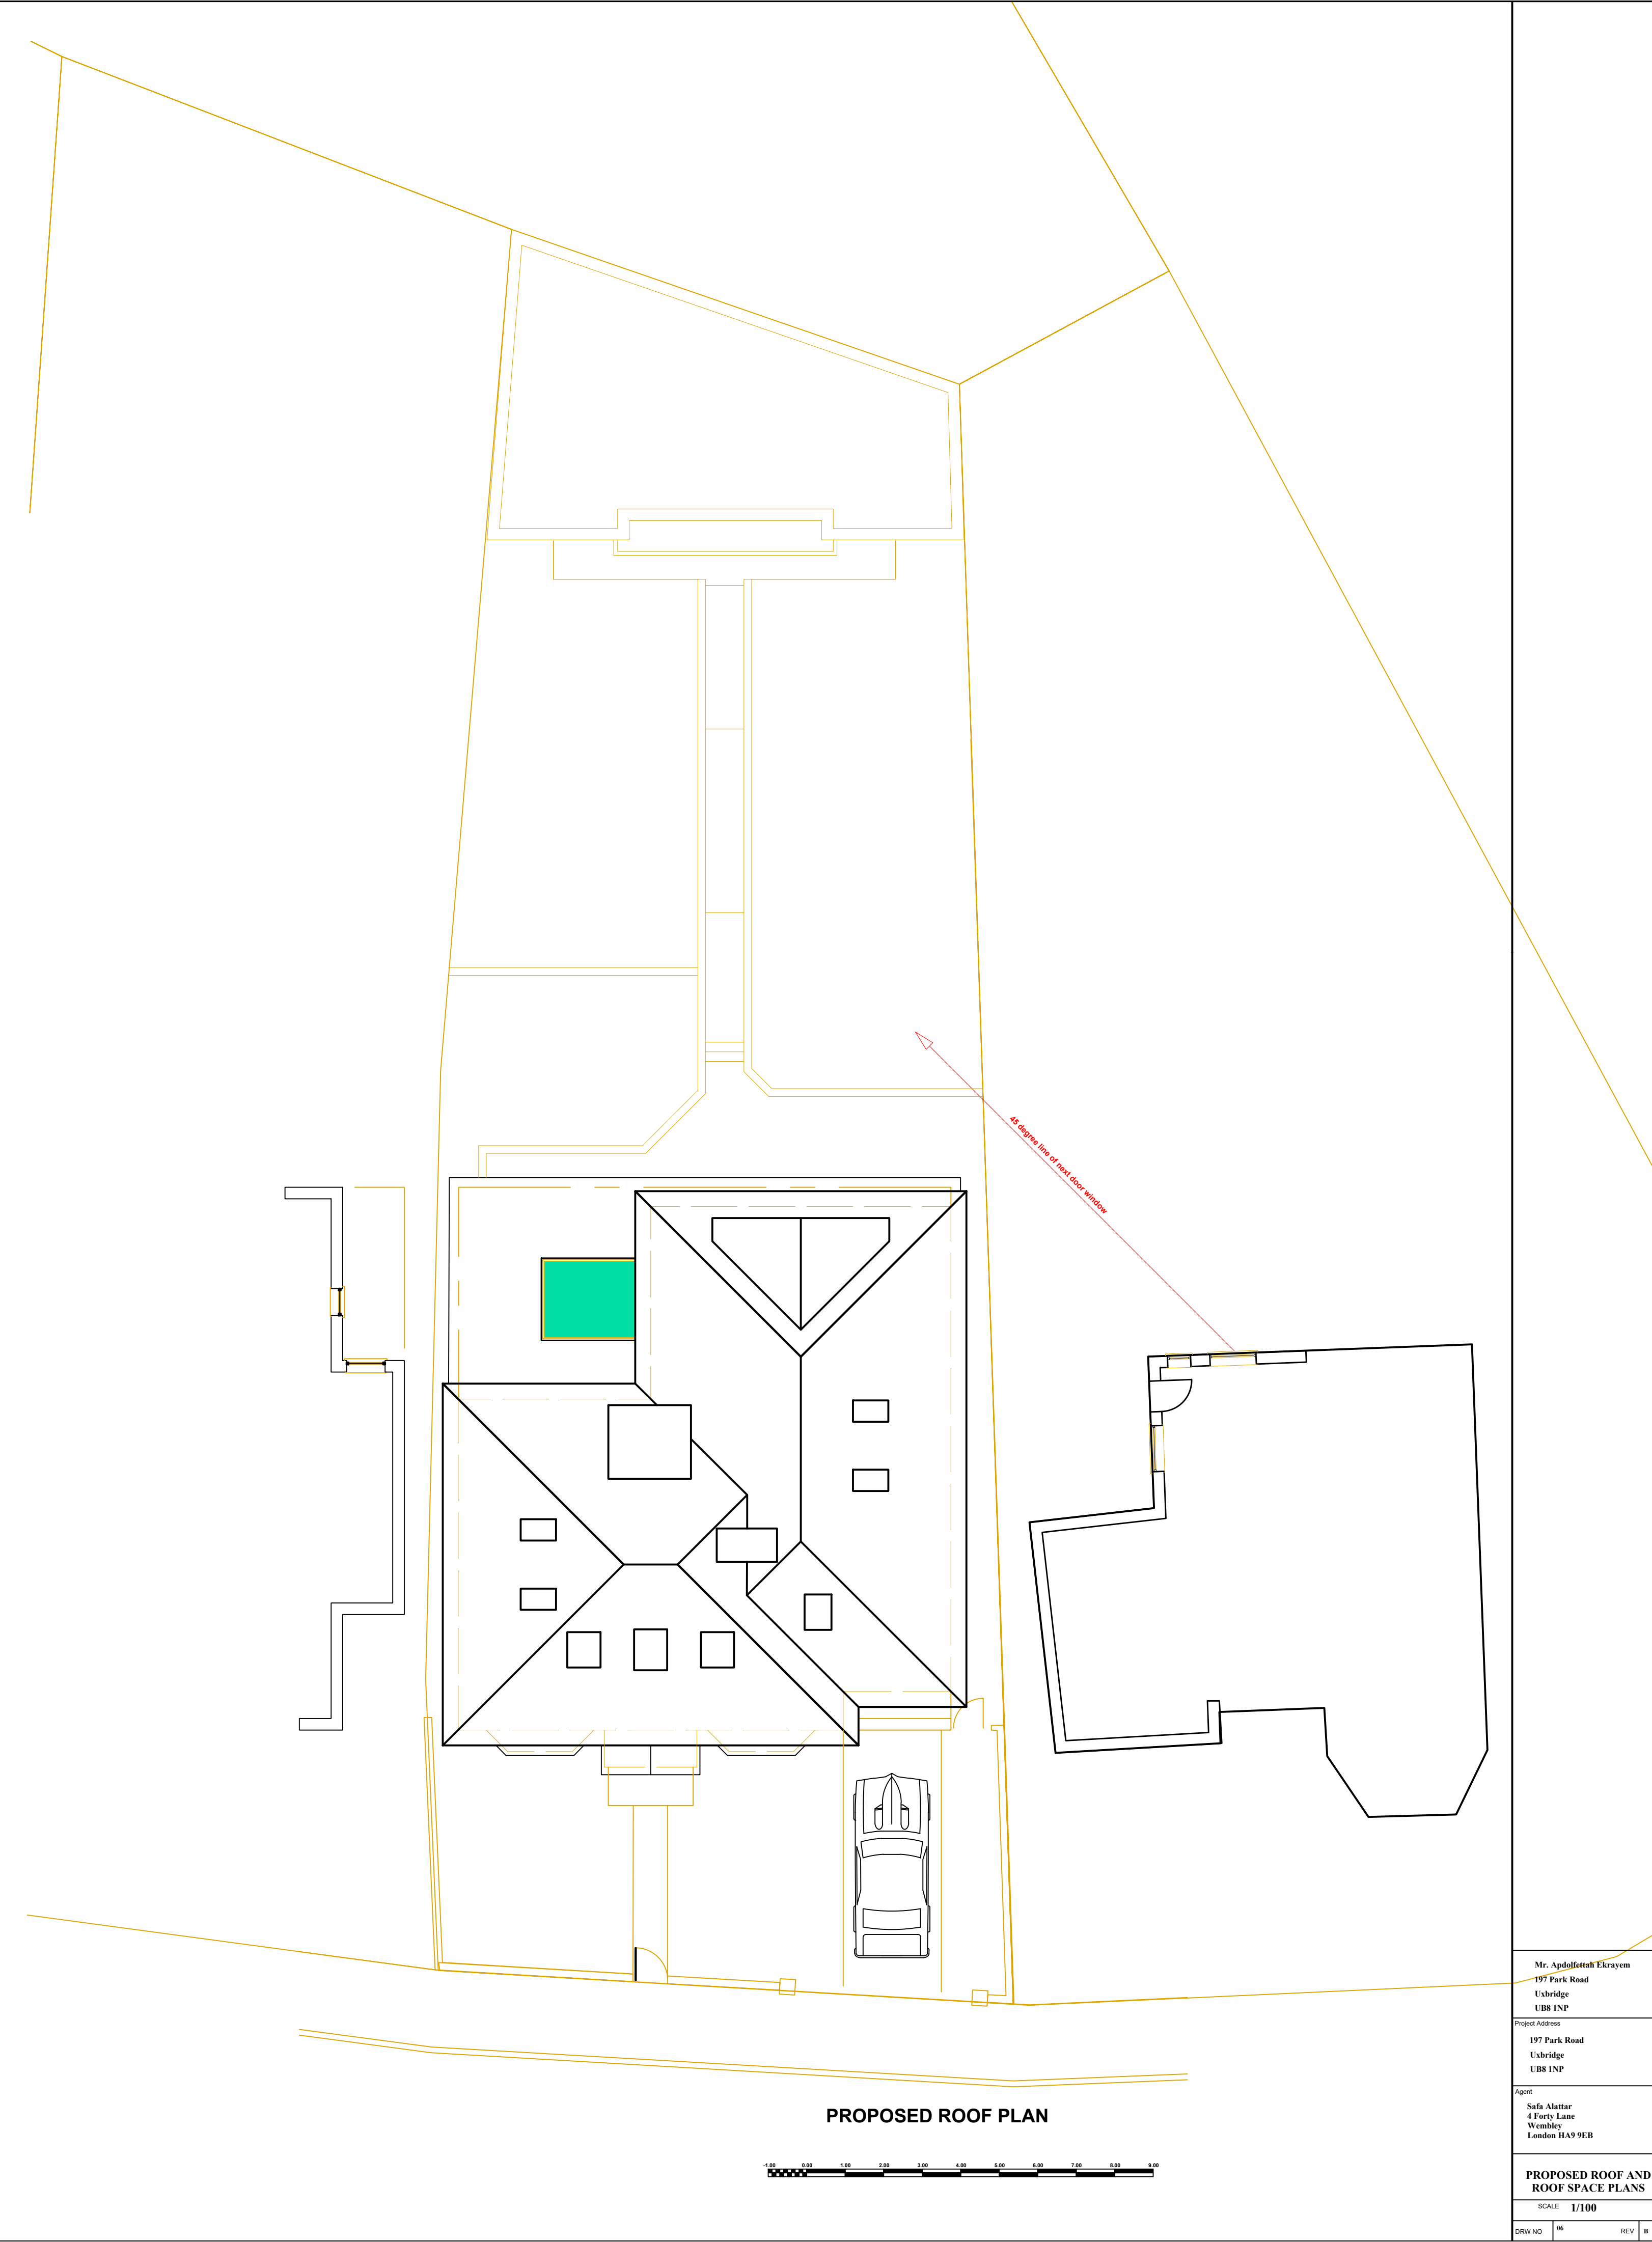

PROPOSED ROOF PLAN

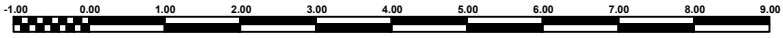

Mr. Abdelgottah Elkayem 197 Park Road Uxbridge UB8 1NP		
Project Address 197 Park Road Uxbridge UB8 1NP		
Agent Safa Alattar 4 Ferry Lane Wembley London HA9 9EB		
PROPOSED ROOF AND ROOF SPACE PLANS		
SCALE	1/100	
DRAW NO	90	REV 0