


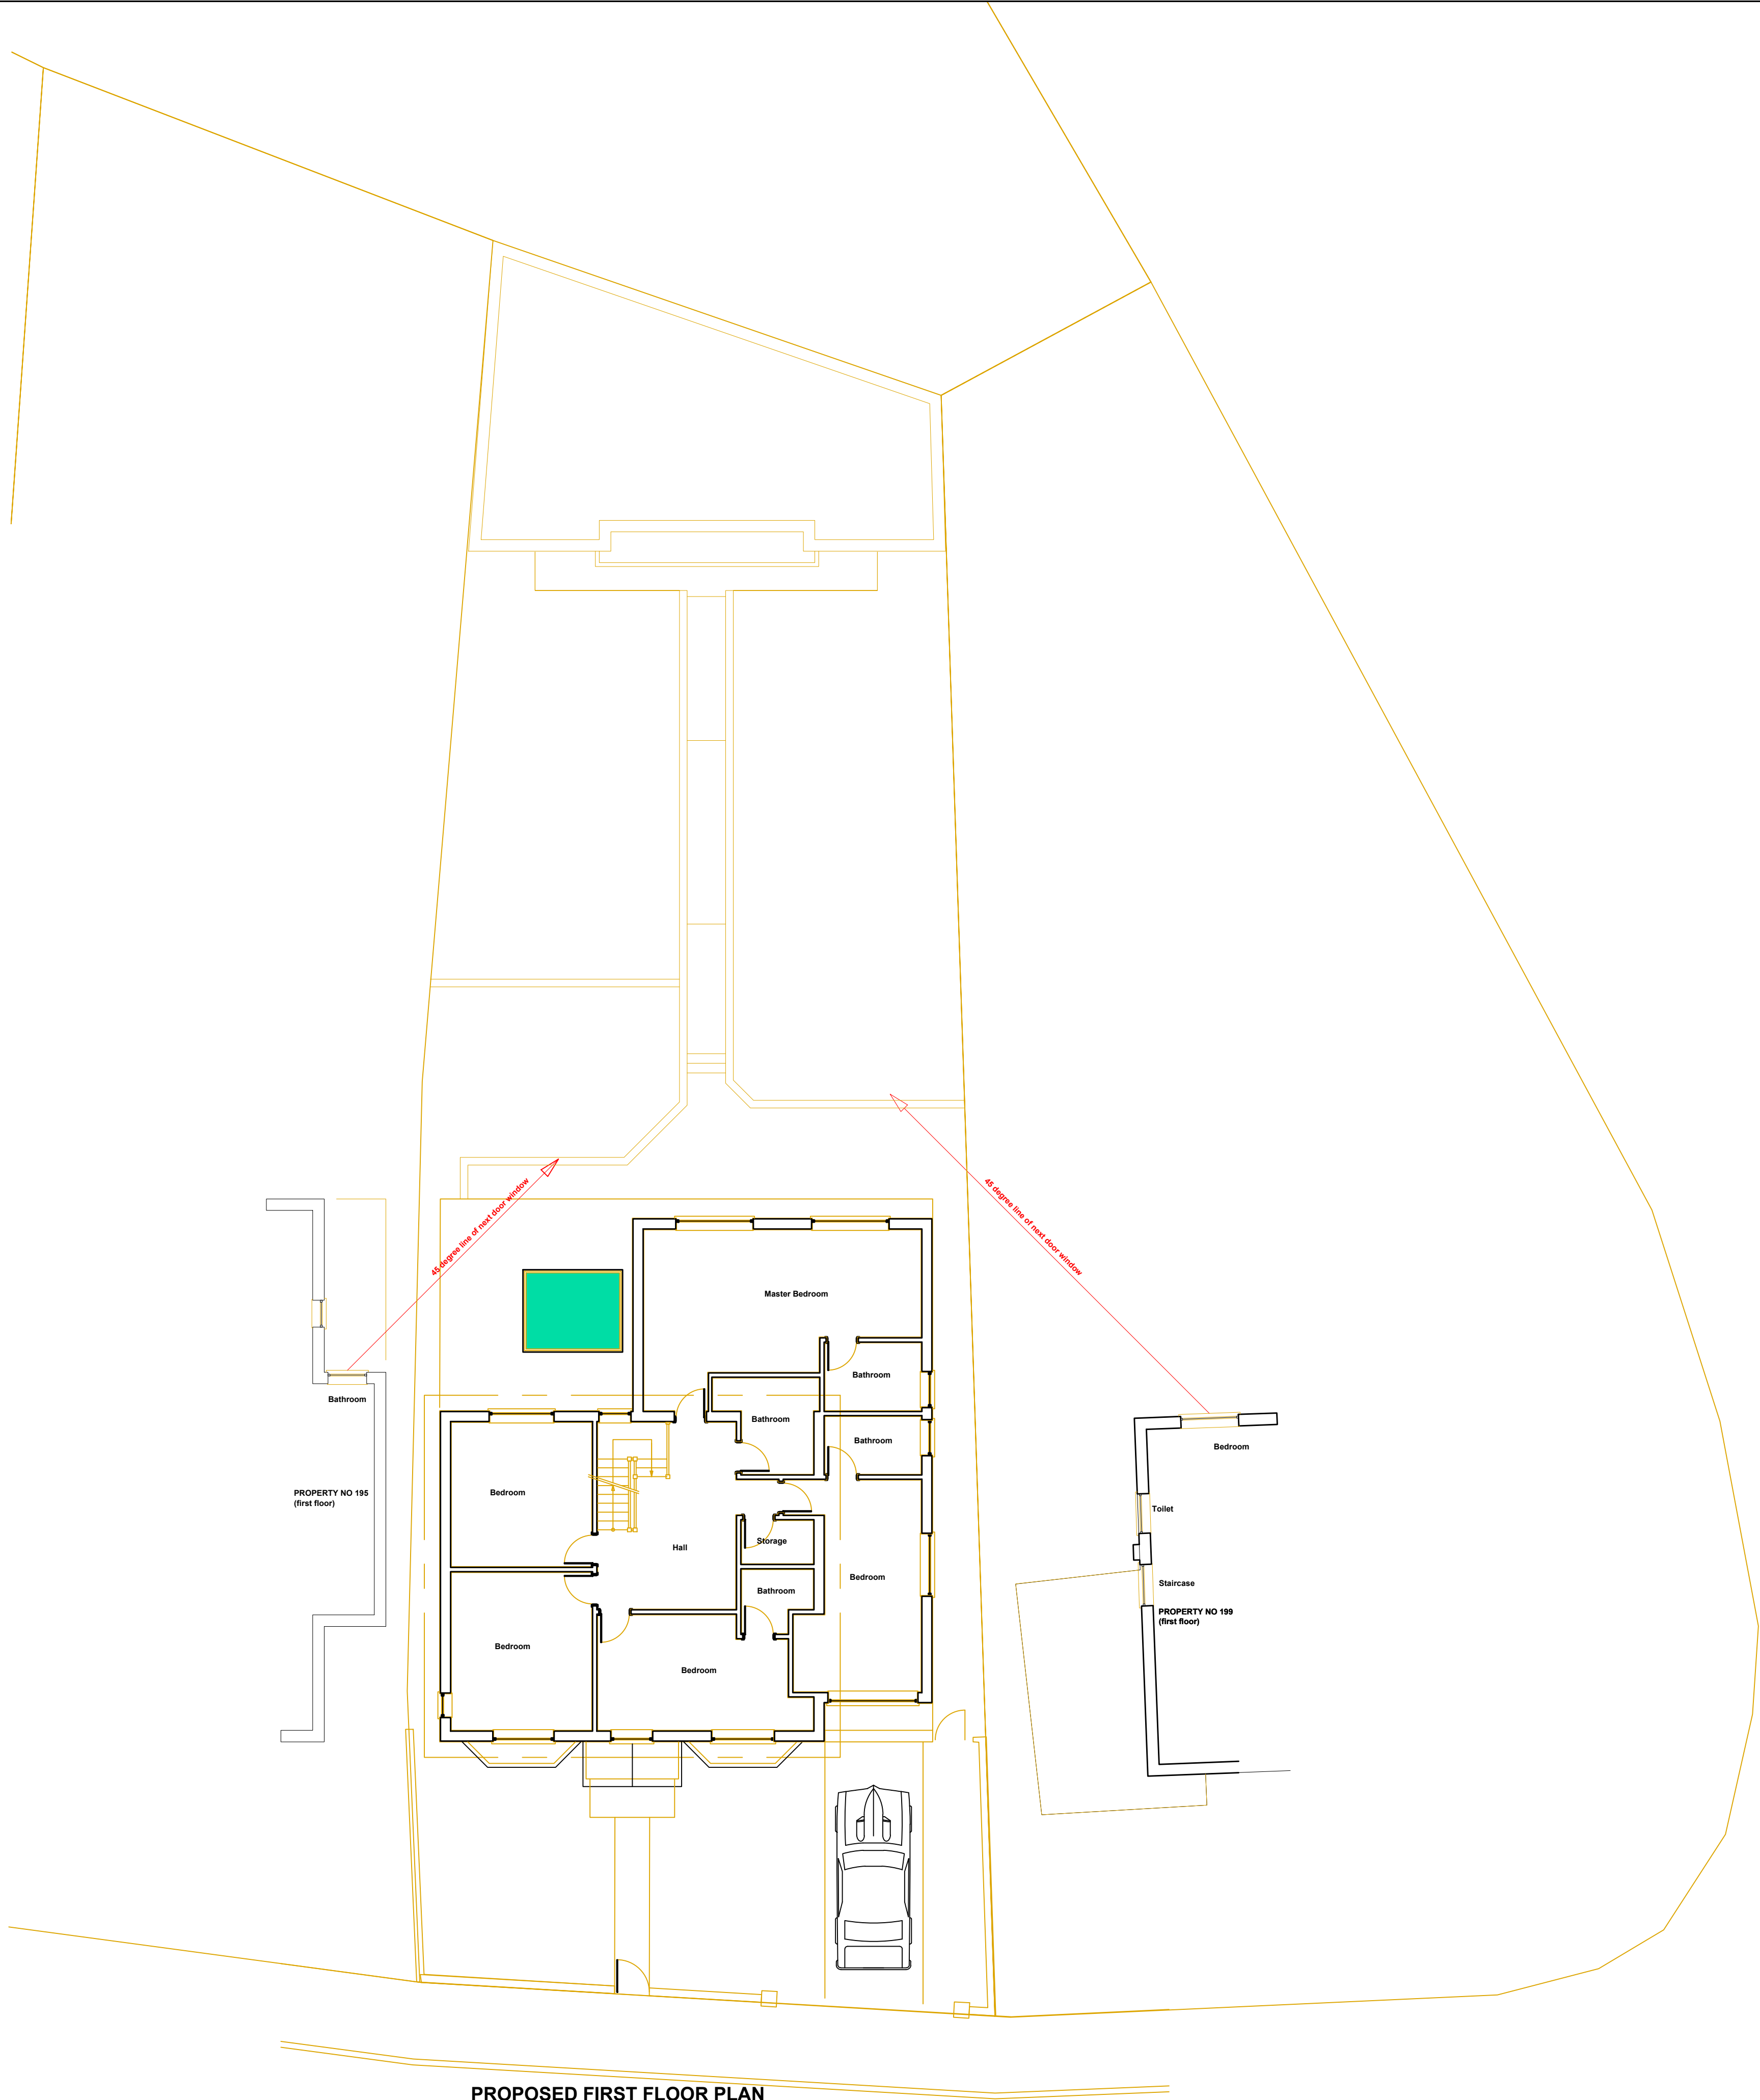

PROPOSED FIRST FLOOR PLAN

