



EXIST GROUND FLOOR PLAN

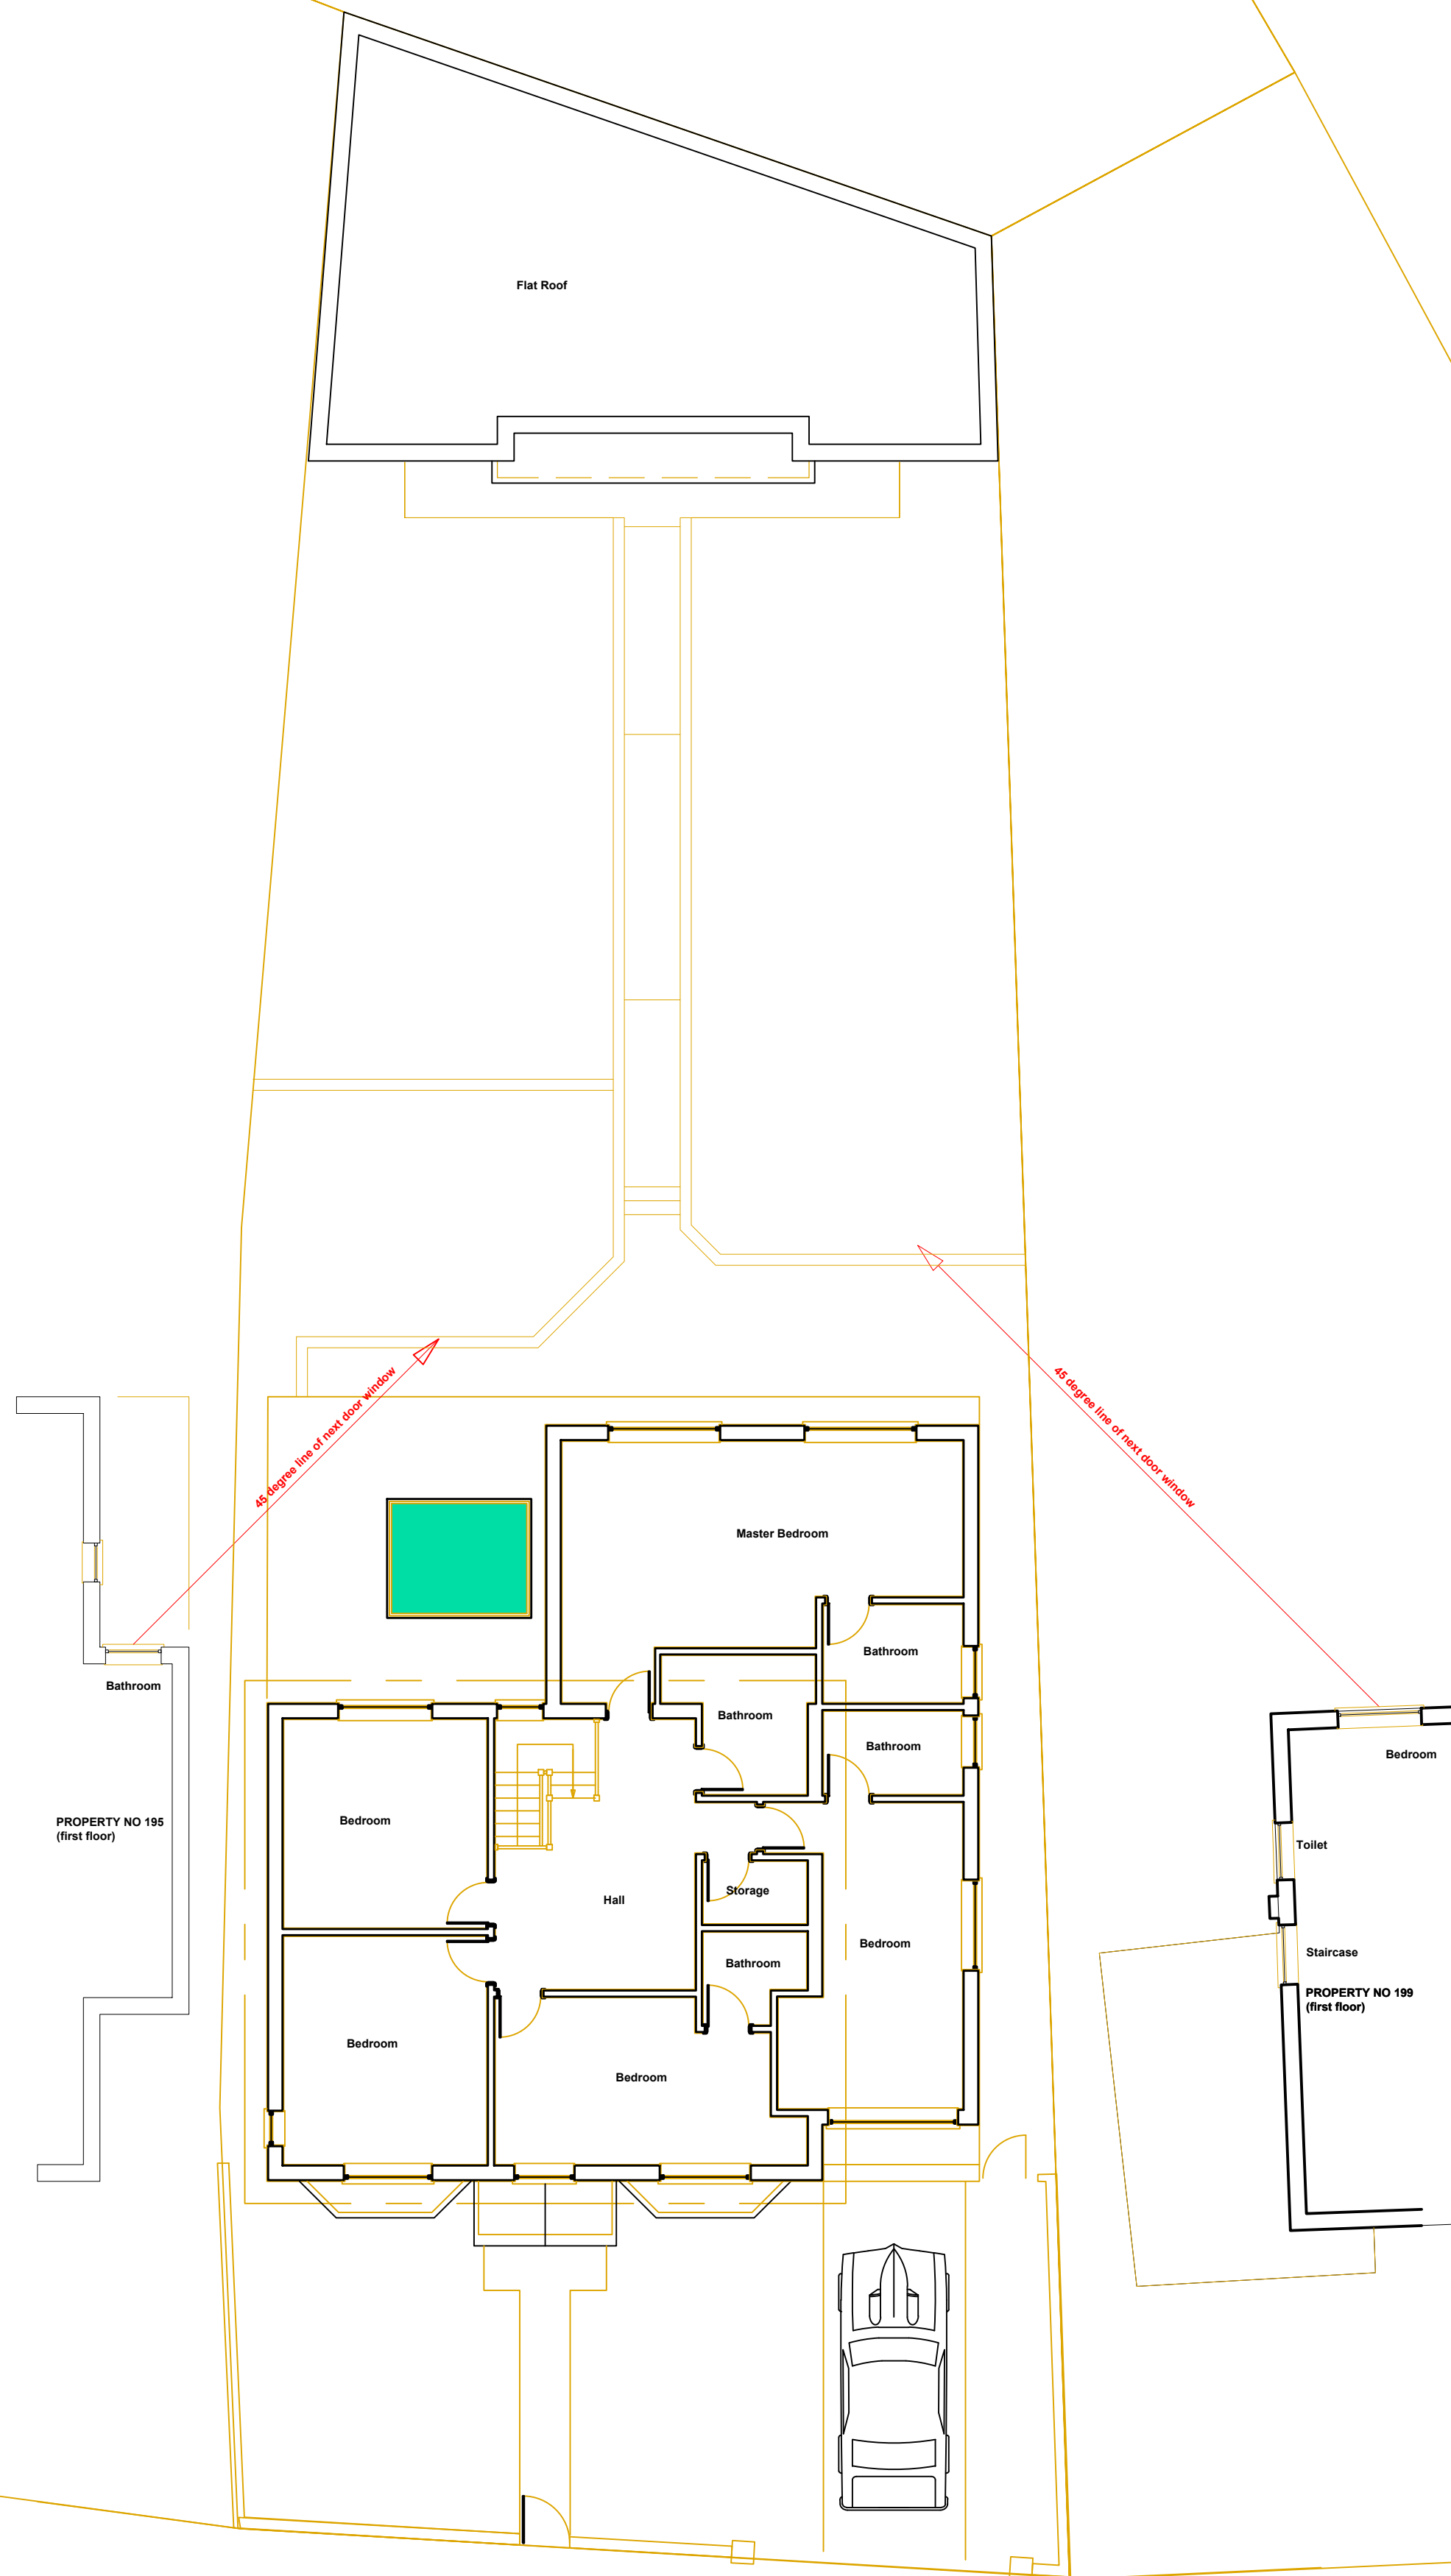

EXIST FIRST FLOOR PLAN

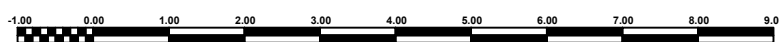