



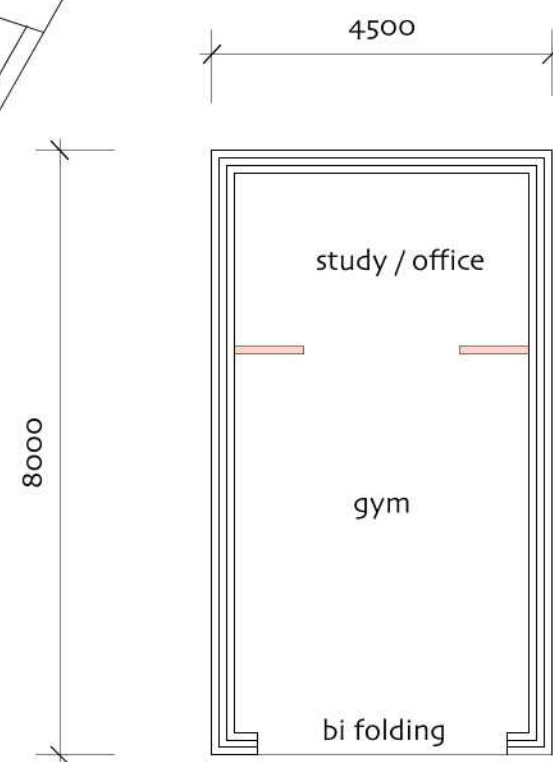


Site Area	46.56m x 5.74	267.2m ²
Area of house with rear extension		78.3m ²
Area of shed	8 x 4.5	36m
Total area of buildings	78.3 + 36	114.3m ²
percentage	114.3 / 267.2	43% < 50%

No part of shed to exceed 2500
above ground level
Materials of shed to match existing house

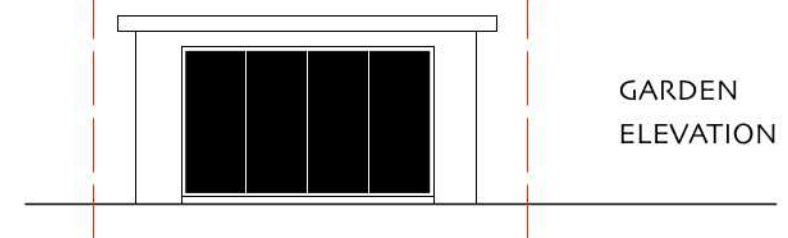

PLAN OF GARDEN SHED

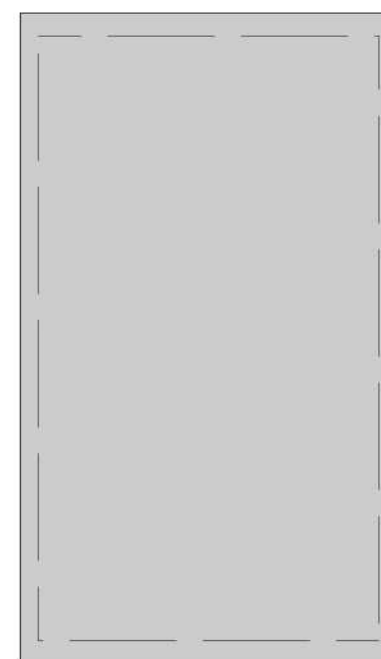

ROOF TO GARDEN SHED