

FIR TREE AVENUE

14

26


2

25

13

BEECH CLOSE

109

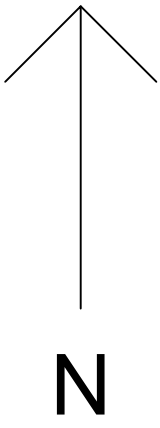

0 1m 2m 3m 4m 5m

REVISION DATA-		
REV	Date	Notes
A	25.5.2021	Drawing scale amended

PROJECT-

**13 BEECH CLOSE, WEST
DRAYTON, UB7 9LQ**

**Part Two Storey, Part Single
Storey Side and Rear Extension
and Porch to Front**

DRAWING STATUS	
PLANNING	

DRAWING TITLE	
EXISTING BLOCK PLAN	

SCALE-	1:500 @A3	DRAWN BY-
DATE-	APR 2021	PROJ NO -
DRG NO-	AR-P01	REVISION- A

CAD FILE

NOTES

1.ALL THE DIMENSIONS TO BE CHECKED AT SITE AS WORK COMMENCES.
2.ANY DISCREPANCIES OR OMISSIONS FOUND IN THE DRAWINGS SHALL BE REPORTED TO THE ARCHITECT IMMEDIATELY.
3.FOLLOW WRITTEN DIMENSIONS ONLY AND DO NOT SCALE THE DRAWING.
4.ALL THE DIMENSIONS ARE IN MM UNLESS NOTED OTHERWISE.
5.THIS PROPOSAL MUST NOT BE USED FOR ANY OTHER PURPOSE OTHER THAN STATED BELOW.
6.NO WORK TO BE CARRIED OUT PRIOR TO THE APPROVAL OF THE DRAWINGS UNDER THE TOWN PLANNING AND COUNTRY PLANNING ACTS AND THE BUILDING REGULATIONS.
7.ALL DIMENSIONS, LEVELS AND DETAIL OF EXISTING STRUCTURE INDICATED ON THE DRAWING TO BE CHECKED ON SITE BY THE MAIN CONTRACTOR BEFORE COMMENCING THE WORK AND ANY VARIANCE NOTED TO BE REPORTED.
8.MAIN CONTRACTOR TO BE RESPONSIBLE FOR NOTIFYING THE LOCAL AUTHORITY OF THE START OF THE WORK AND FOR ARRANGING REQUIRED STAGE INSPECTIONS TO BE CARRIED OUT CLIENT TO BE ADVISED OF ANY ADDITIONAL WORKS REQUESTED BY THE BUILDING INSPECTOR.
9. ALL DIMENSIONS READ IN CONJUNCTION WITH ALL THE STRUCTURE ENGINEER'S DRAWINGS AND CALCULATIONS.