



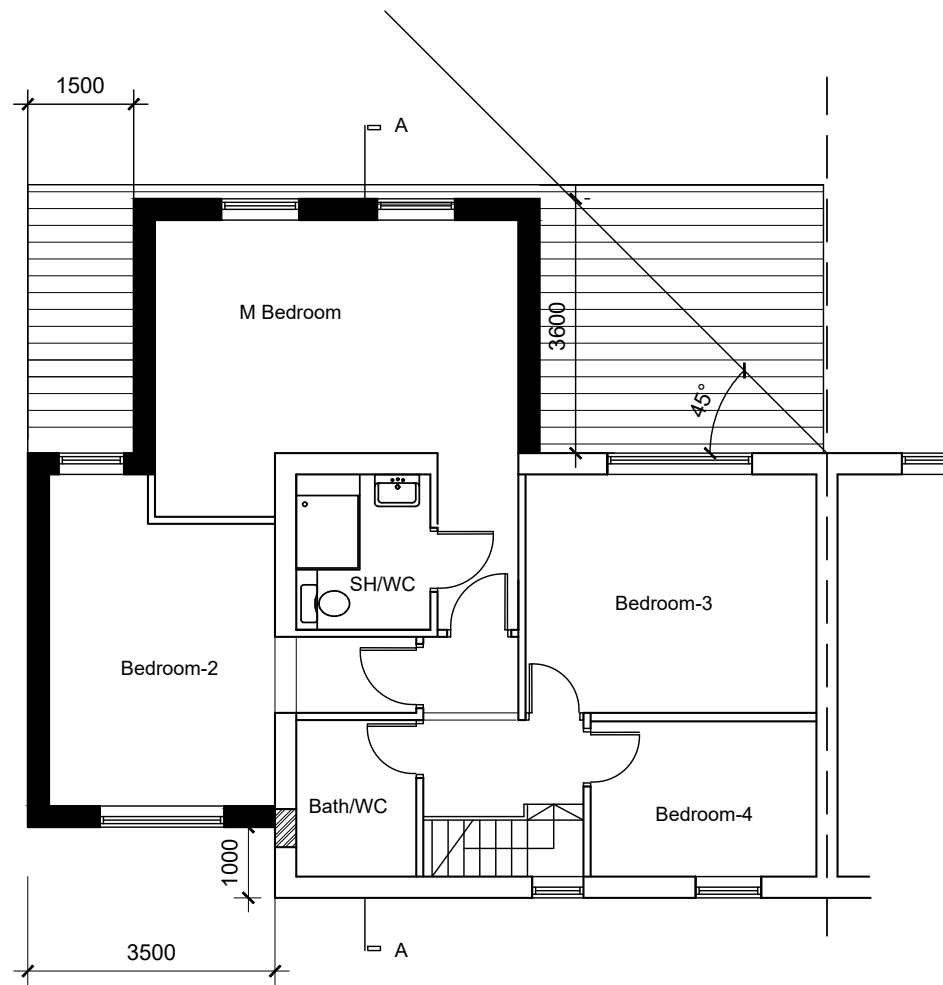

Proposed First floor


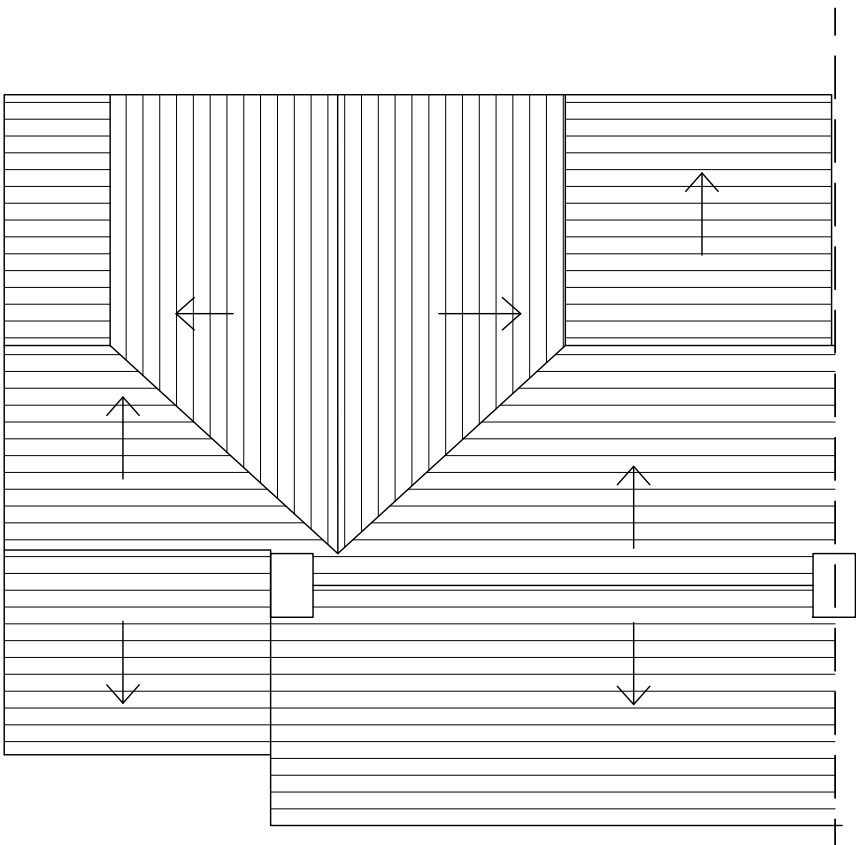


Proposed Roof Plan

KEY

Proposed Wall

Existing Wall

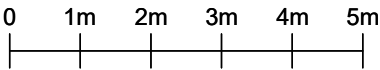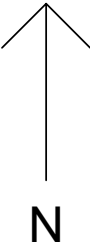

REVISION DATA-		

PROJECT-	
13 BEECH CLOSE, WEST DRAYTON, UB7 9LQ	
Part Two Storey, Part Single Storey Side and Rear Extension and Porch to Front	

DRAWING STATUS PLANNING	
DRAWING TITLE PROPOSED FIRST FLOOR & ROOF PLAN	

SCALE- 1:100 @A3	DRAWN BY-
DATE- APR 2021	PROJ NO -
DRG NO- AR-P06	REVISION- -

CAD FILE	
NOTES	
1.ALL THE DIMENSIONS TO BE CHECKED AT SITE AS WORK COMMENCES. 2.ANY DISCREPANCIES OR OMISSIONS FOUND IN THE DRAWINGS SHALL BE REPORTED TO THE ARCHITECT IMMEDIATELY. 3.FOLLOW WRITTEN DIMENSIONS ONLY AND DO NOT SCALE THE DRAWING. 4.ALL THE DIMENSIONS ARE IN MM UNLESS NOTED OTHERWISE. 5.THIS PROPOSAL MUST NOT BE USED FOR ANY OTHER PURPOSE OTHER THAN STATED BELOW. 6.NO WORK TO BE CARRIED OUT PRIOR TO THE APPROVAL OF THE DRAWINGS UNDER THE TOWN PLANNING AND COUNTRY PLANNING ACTS AND THE BUILDING REGULATIONS. 7.ALL DIMENSIONS, LEVELS AND DETAIL OF EXISTING STRUCTURE INDICATED ON THE DRAWING TO BE CHECKED ON SITE BY THE MAIN CONTRACTOR BEFORE COMMENCING THE WORK AND ANY VARIANCE NOTED TO BE REPORTED. 8.MAIN CONTRACTOR TO BE RESPONSIBLE FOR NOTIFYING THE LOCAL AUTHORITY OF THE START OF THE WORK AND FOR ARRANGING REQUIRED STAGE INSPECTIONS TO BE CARRIED OUT CLIENT TO BE ADVISED OF ANY ADDITIONAL WORKS REQUESTED BY THE BUILDING INSPECTOR. 9. ALL DIMENSIONS READ IN CONJUNCTION WITH ALL THE STRUCTURE ENGINEER'S DRAWINGS AND CALCULATIONS.	