




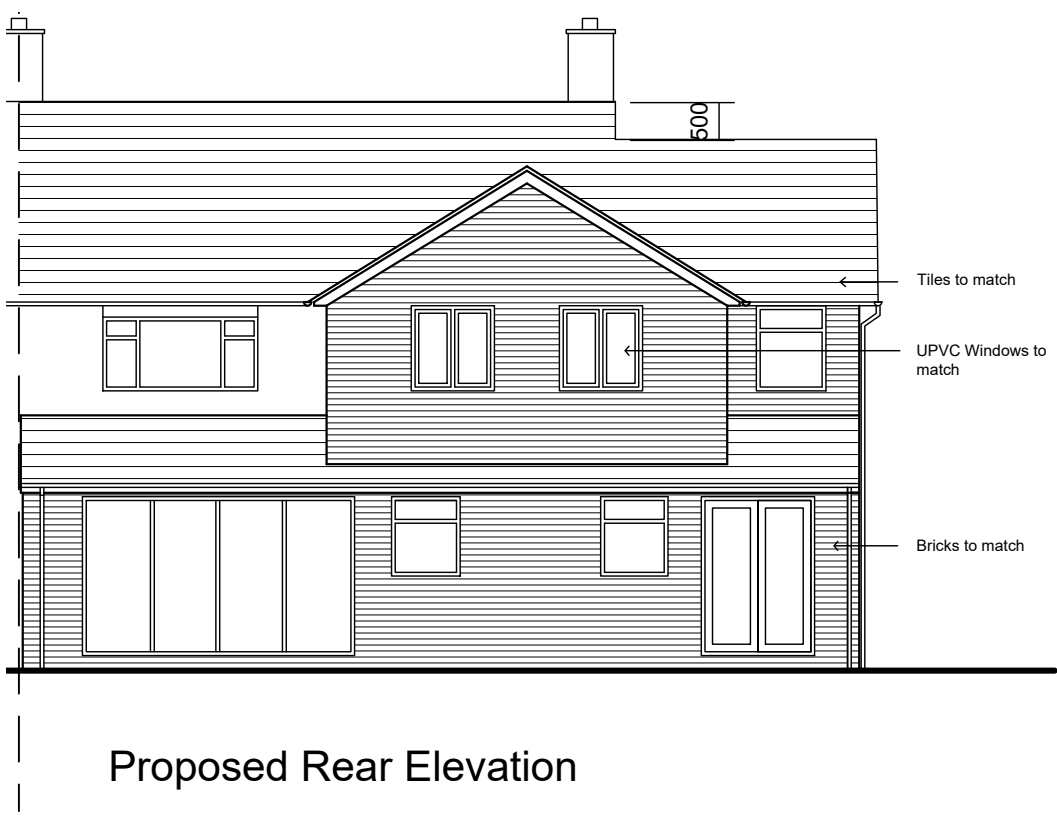


Proposed Front Elevation

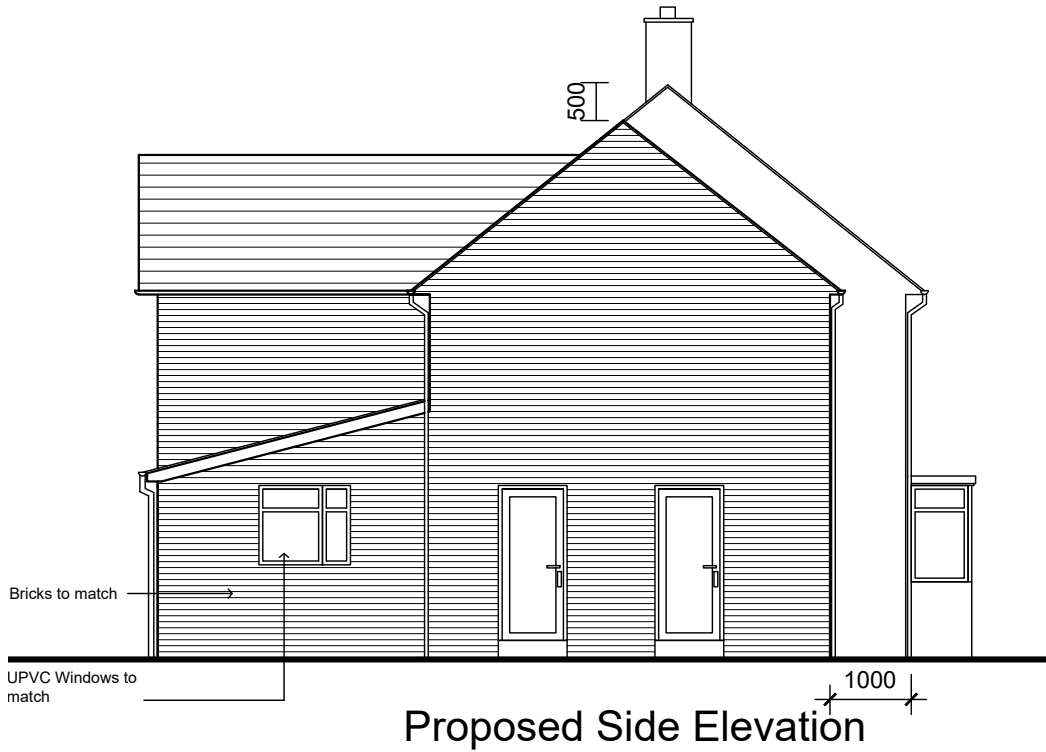


Proposed Rear Elevation

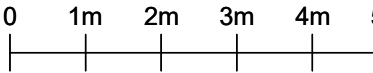

Proposed Side Elevation

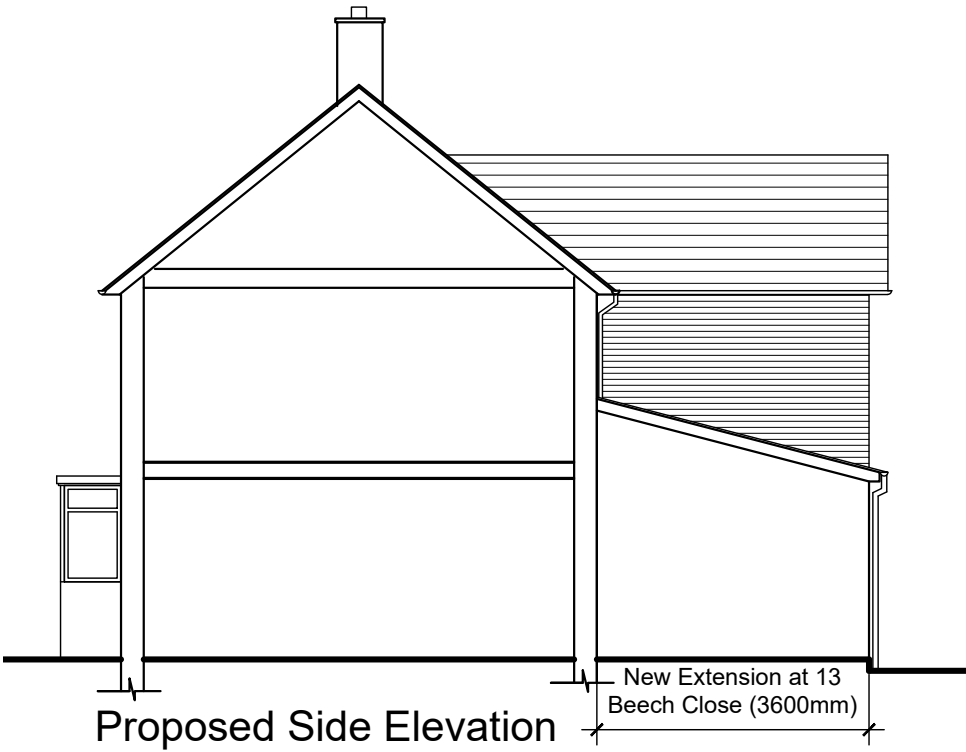

Proposed Side Elevation
(No: 15 Beech Close shown in section)

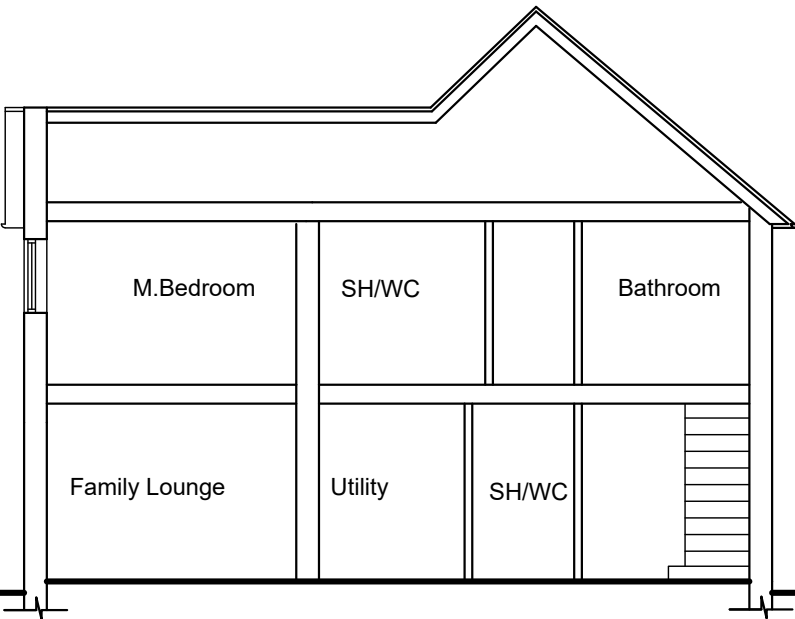

Proposed Section AA

REVISION DATA-		
REV	Date	Notes
A	25.5.2021	Drawing scale amended & side extension limited to 3300 mm and rear extension limited to 5300 mm

PROJECT:-
13 BEECH CLOSE, WEST DRAYTON, UB7 9LQ

Part two storey , part single storey side and rear extension and porch to front

DRAWING STATUS/
PLANNING

DRAWING TITLE
PROPOSED Elevations and Section AA

SCALE:- 1:100 @A3	DRAWN BY:-
DATE:- APR 2021	PROJ NO -
DRG NO- AR-P07	REVISION- A
CAD FILE	

- NOTES
- 1.ALL THE DIMENSIONS TO BE CHECKED AT SITE AS WORK COMMENCES.
 - 2.ANY DISCREPENCIES OR OMISSIONS FOUND IN THE DRA SHALL BE REPORTED TO THE ARCHITECT IMMEDIATELY.
 - 3.FOLLOW WRITTEN DIMENSIONS ONLY AND DO NOT SCAL DRAWING.
 - 4.ALL THE DIMENSIONS ARE IN MM UNLESS NOTED OTHER
 - 5.THIS PROPOSAL MUST NOT BE USED FOR ANY OTHER PL OTHER THAN STATED BELOW.
 - 6.NO WORK TO BE CARRIED OUT PRIOR TO THE APPROVAL THE DRAWINGS UNDER THE TOWN PLANNING AND COUNT PLANNING ACTS AND THE BUILDING REGULATIONS.
 - 7.ALL DIMENSIONS, LEVELS AND DETAIL OF EXISTING STRI INDICATED ON THE DRAWING TO BE CHECKED ON SITE BY MAIN CONTRACTOR BEFORE COMMENCING THE WORK AN VARIANCE NOTED TO BE REPORTED.
 - 8.MAIN CONTRACTOR TO BE RESPONSIBLE FOR NOTIFYING LOCAL AUTHORITY OF THE START OF THE WORK AND FOR ARRANGING REQUIRED STAGE INSPECTIONS TO BE CARR CLIENT TO BE ADVISED OF ANY ADDITIONAL WORKS REQU BY THE BUILDING INSPECTOR.
 9. ALL DIMENSIONS READ IN CONJUNCTION WITH ALL THE STRUCTURE ENGINEER'S DRAWINGS AND CALCULATIONS.