



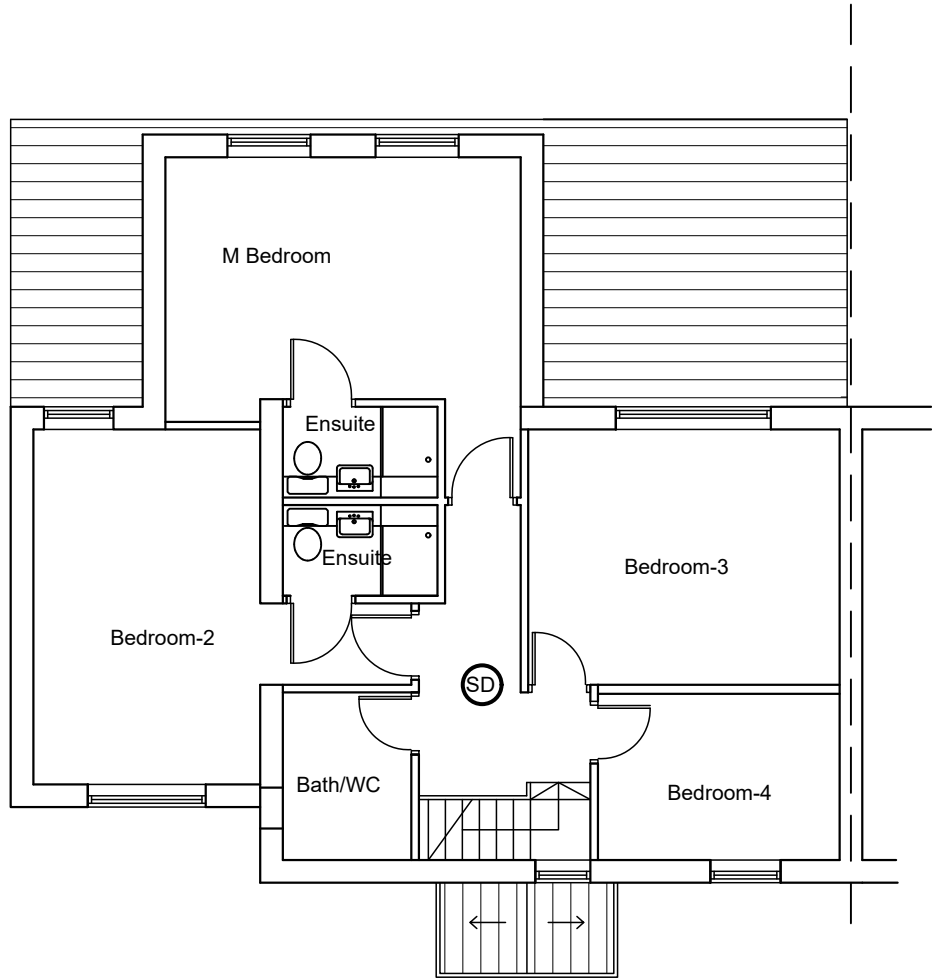


Proposed First floor

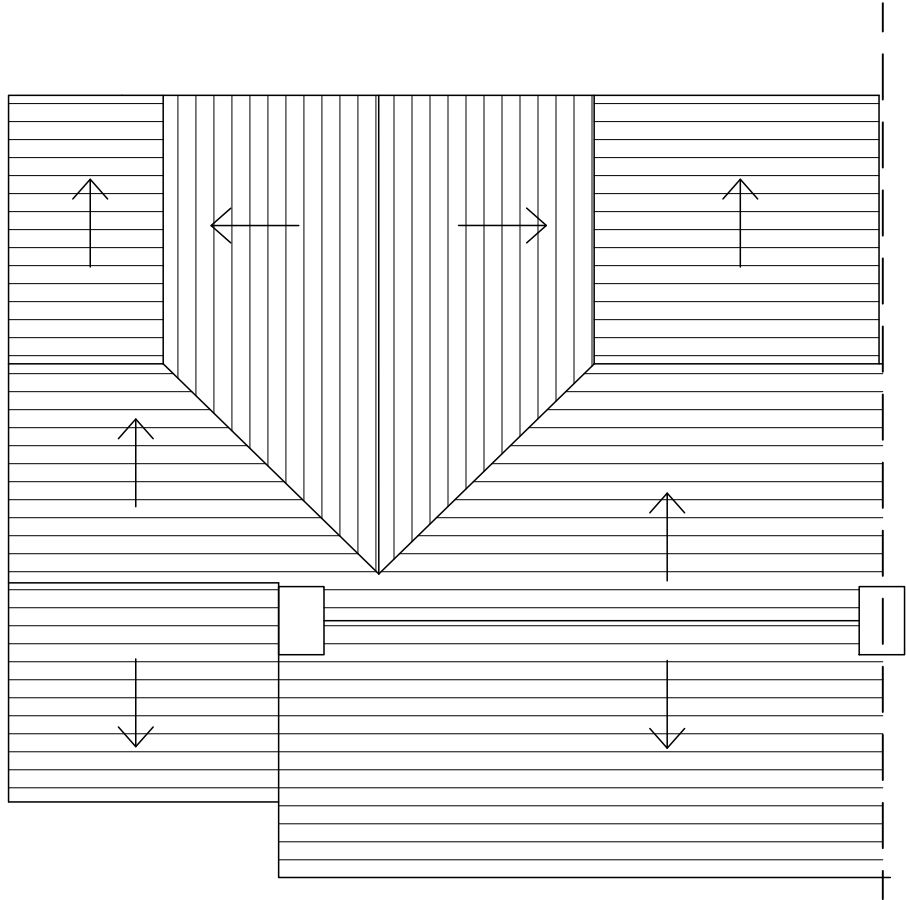

Proposed Roof Plan

KEY

 Existing Wall

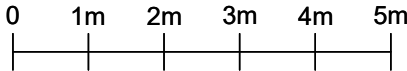

REVISION DATA-		
REV	Date	Notes
A	25.5.2021	Drawing scale amended & side extension limited to 3300 mm and rear extension limited to 5300 mm
PROJECT-		
13 BEECH CLOSE, WEST DRAYTON, UB7 9LQ		
Part Two Storey, Part Single Storey Side and Rear Extension and Porch to Front		
DRAWING STATUS Lawful Development Certificate- HMO		
DRAWING TITLE PROPOSED FIRST FLOOR & ROOF PLAN		
SCALE-	1:100 @A3	DRAWN BY-
DATE-	Jan 2024	PROJ NO -
DRG NO-	AR-04	REVISION-
CAD FILE		
NOTES		
1.ALL THE DIMENSIONS TO BE CHECKED AT SITE AS WORK COMMENCES. 2.ANY DISCREPANCIES OR OMISSIONS FOUND IN THE DRAWINGS SHALL BE REPORTED TO THE ARCHITECT IMMEDIATELY. 3.FOLLOW WRITTEN DIMENSIONS ONLY AND DO NOT SCALE THE DRAWING. 4.ALL THE DIMENSIONS ARE IN MM UNLESS NOTED OTHERWISE. 5.THIS PROPOSAL MUST NOT BE USED FOR ANY OTHER PURPOSE OTHER THAN STATED BELOW. 6.NO WORK TO BE CARRIED OUT PRIOR TO THE APPROVAL OF THE DRAWINGS UNDER THE TOWN PLANNING AND COUNTRY PLANNING ACTS AND THE BUILDING REGULATIONS. 7.ALL DIMENSIONS, LEVELS AND DETAIL OF EXISTING STRUCTURE INDICATED ON THE DRAWING TO BE CHECKED ON SITE BY THE MAIN CONTRACTOR BEFORE COMMENCING THE WORK AND ANY VARIANCE NOTED TO BE REPORTED . 8.MAIN CONTRACTOR TO BE RESPONSIBLE FOR NOTIFYING THE LOCAL AUTHORITY OF THE START OF THE WORK AND FOR ARRANGING REQUIRED STAGE INSPECTIONS TO BE CARRIED OUT. CLIENT TO BE ADVISED OF ANY ADDITIONAL WORKS REQUESTED BY THE BUILDING INSPECTOR. 9. ALL DIMENSIONS READ IN CONJUNCTION WITH ALL THE STRUCTURE ENGINEER'S DRAWINGS AND CALCULATIONS.		