

Notes


All drawings to be printed at 100% scale
 This drawing is © of All Aspects Ltd
 All boundaries marked on these plans are unconfirmed and positions are assumed
 Do not scale from this drawing, use only figured dimensions
 Any discrepancies should be notified to All Aspects Ltd for confirmation
 All materials used should match existing materials as closely as possible
 This drawing should be read in conjunction with the relevant specification and latest Structural Design




Proposed Front Elevation



Proposed Side Elevation Viewed from No. 38

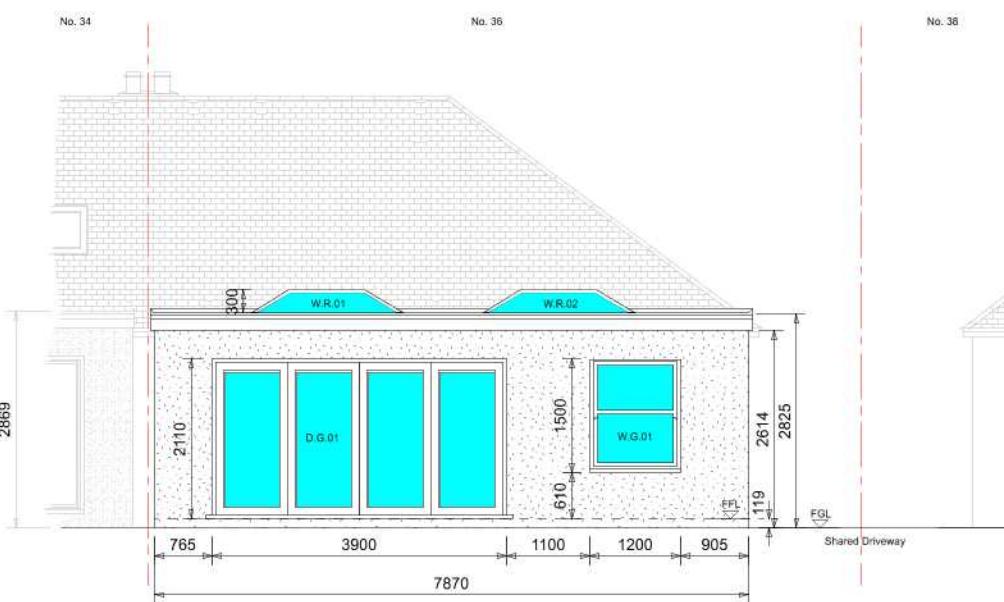

Proposed Rear Elevation

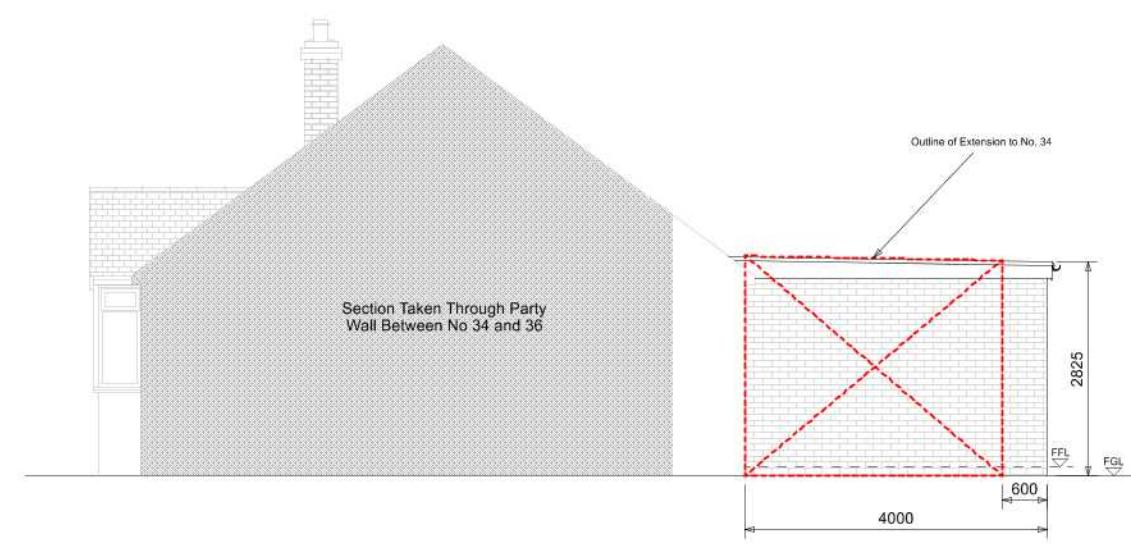

Proposed Side Elevation Viewed from No. 34

FOR PLANNING



All Aspects Ltd

Project
Single Storey Rear Extension

36 Crosier Way
Ruislip
HA4 6HF

Drawing Title
Proposed Elevations

Client
N Aller **Scale**
1:100 @ A3

Drawing No.
36-CW-E04 **Date**
1st Aug 2020

Drawn by
S Clapham **2000mm**

All Aspects Design & Build
 020 37518099
 info@allaspects.construction