


Notes


All drawings to be printed at 100% scale
 This drawing is © of All Aspects Ltd
 All boundaries marked on these plans are unconfirmed and positions are assumed
 Do not scale from this drawing, use only figured dimensions
 Any discrepancies should be notified to All Aspects Ltd for confirmation
 All materials used should match existing materials as closely as possible
 This drawing should be read in conjunction with the relevant specification and latest Structural Design

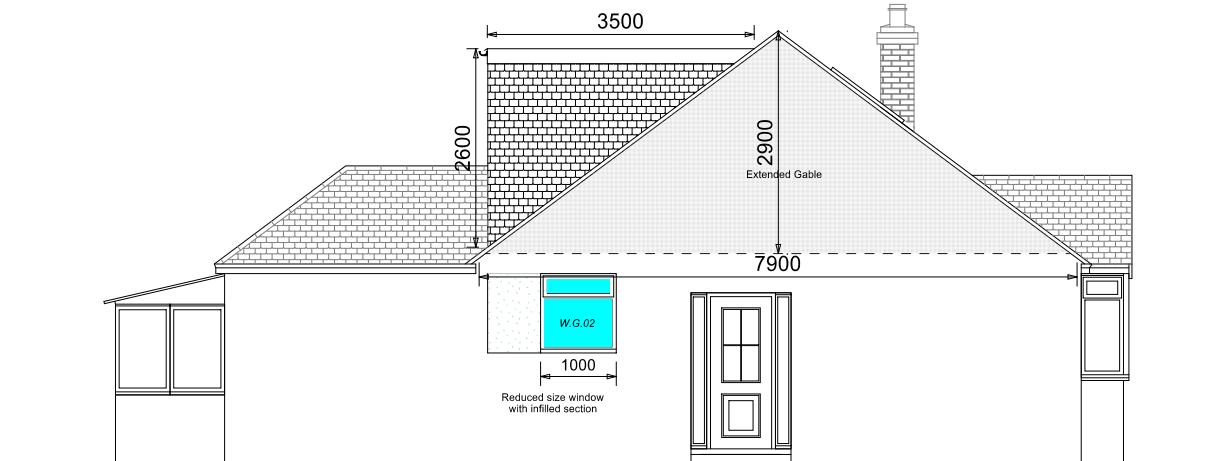


Proposed Front Elevation



Proposed Side Elevation Viewed from No. 38

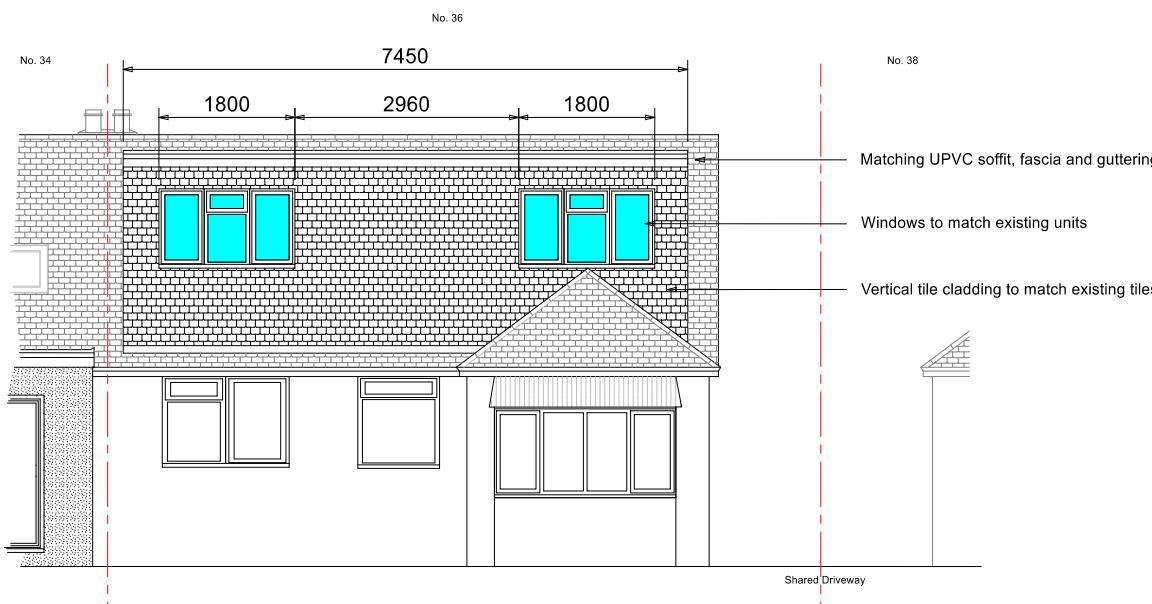

Proposed Rear Elevation

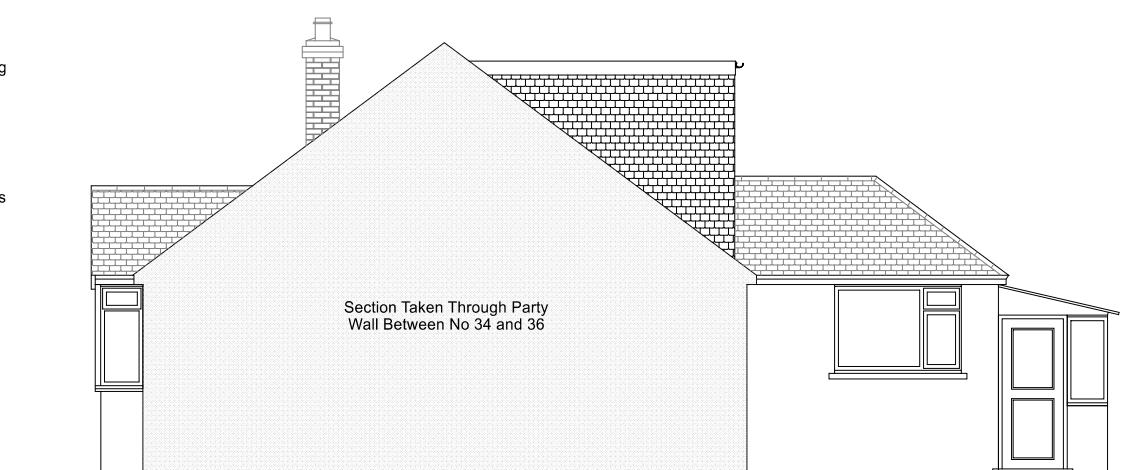

Proposed Side Elevation Viewed from No. 34

FOR PLANNING



All Aspects Ltd

Project
Loft Conversion

Drawing No.
36-CW-L08A

Drawing Title
Proposed Elevations

Client
N Aller

Scale
1:100 @ A3

Date
6th January 2021

Drawn by
S Clapham

2000mm

All Aspects Design & Build
020 37518099
info@allaspects.construction