





EXISTING REAR ELEVATION

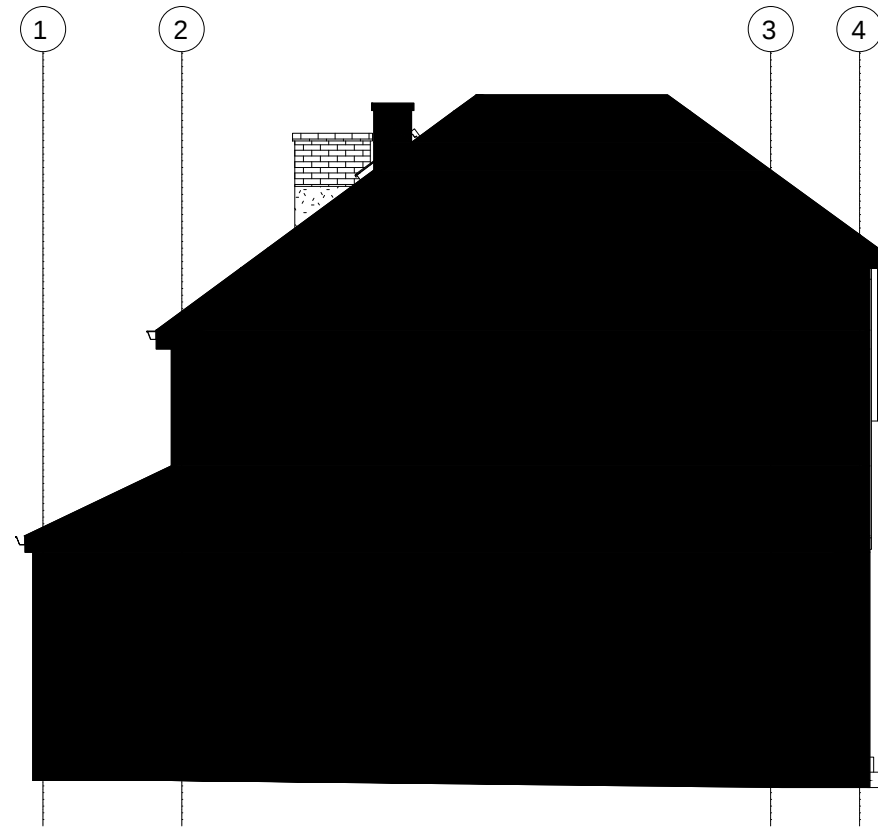


EXISTING LEFT SIDE ELEVATION




EXISTING FRONT ELEVATION

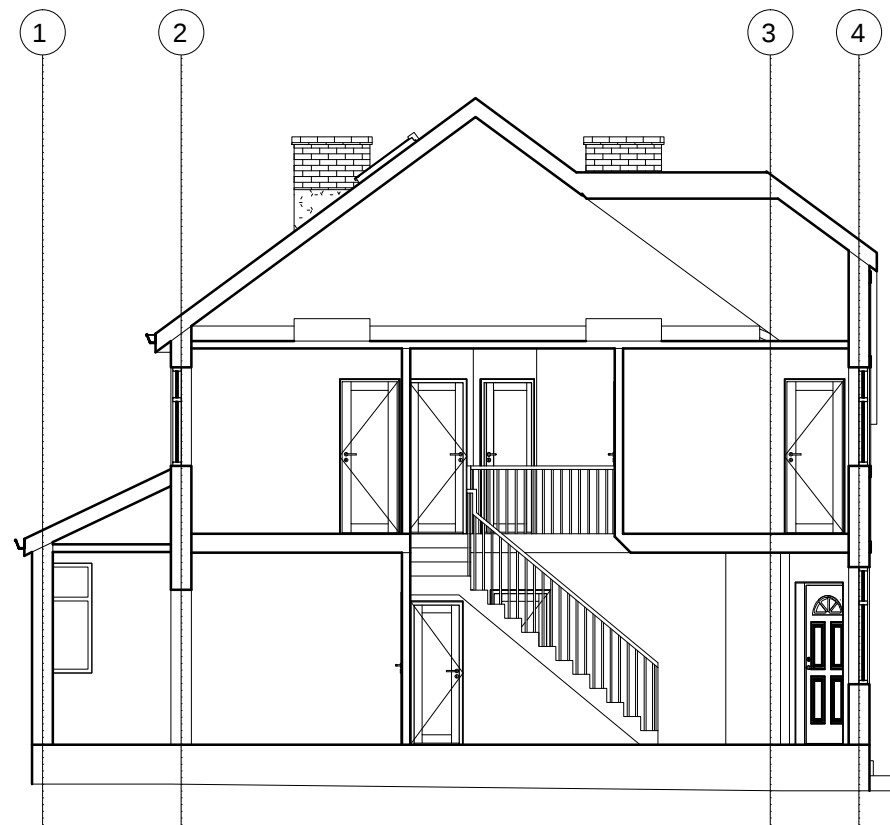

EXISTING SECTION

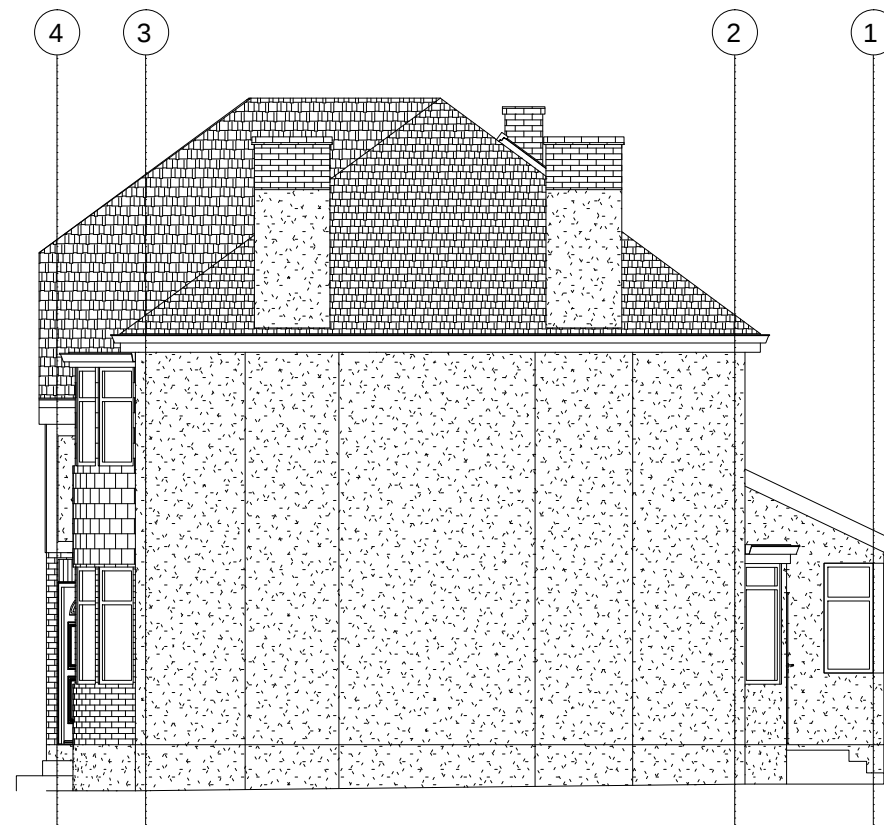

EXISTING RIGHT SIDE ELEVATION

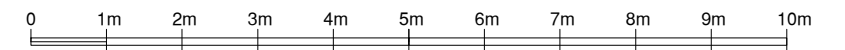

 STUDIO CAD PROJECTS Architectural Designers TEL: 079 581 581 90 E-mail: scp.projects@onet.eu	
PROJECT: 77 ST MARGARETS ROAD RUISLIP HA4 7NZ EXISTING PLANS	
SCALE: 1:50 (A1) 1:100 (A3) DATE: SEP 2020	PROJECT No: 2201012-02
THIS DRAWING MUST NOT BE REPRODUCED, MULTIPLIED OR SUBMITTED TO THE INSPECTION OF THIRD PARTIES WITHOUT OUR PRIOR PERMISSION. ALL DIMENSIONS TO BE CHECKED AND VERIFIED ON SITE.	