




PROPOSED REAR ELEVATION

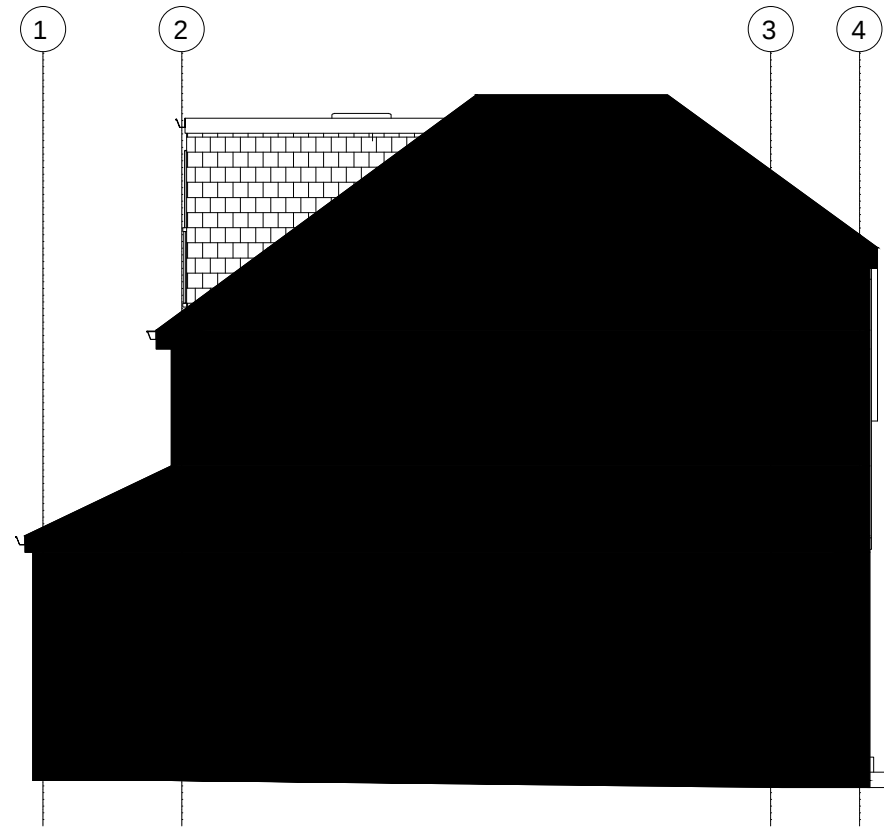

PROPOSED LEFT SIDE ELEVATION



PROPOSED FRONT ELEVATION


VOLUME CALCULATION

$8.47 \times 3.36\text{m} \times 0.5 \times 4.23\text{m} / 3 = 20.06\text{m}^3$


$2.51\text{m} \times 3.41\text{m} \times 0.5 \times 6.0\text{m} = 25.68\text{m}^3$

TOTAL


$20.6\text{m}^3 + 25.68\text{m}^3 = 45.74\text{m}^3 < 50\text{m}^3$

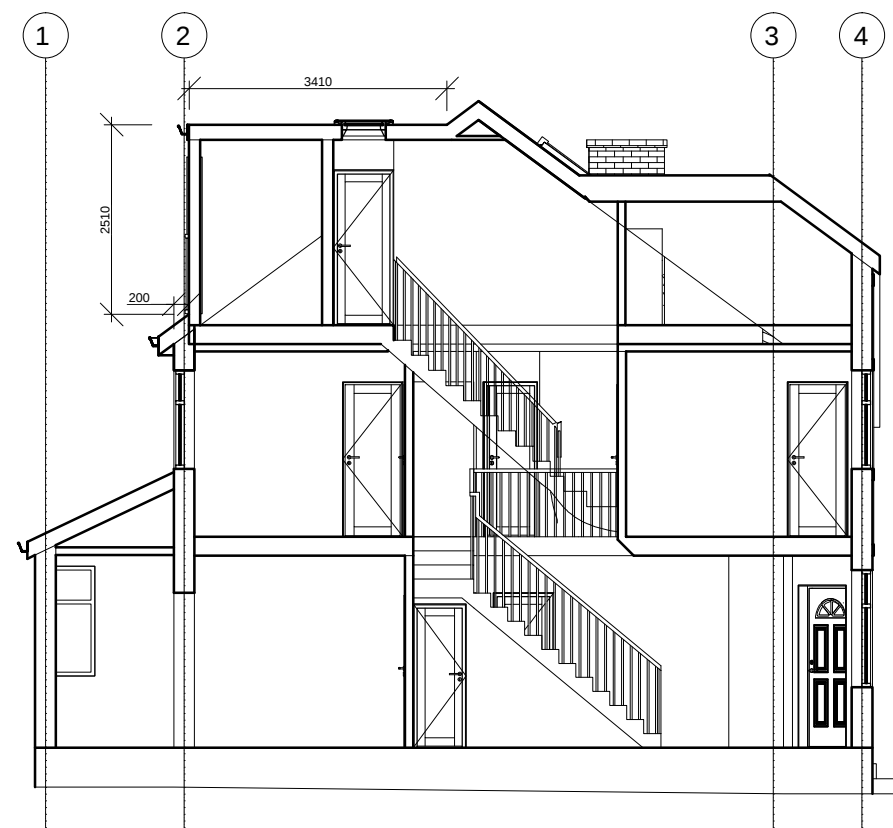

PROPOSED SECTION

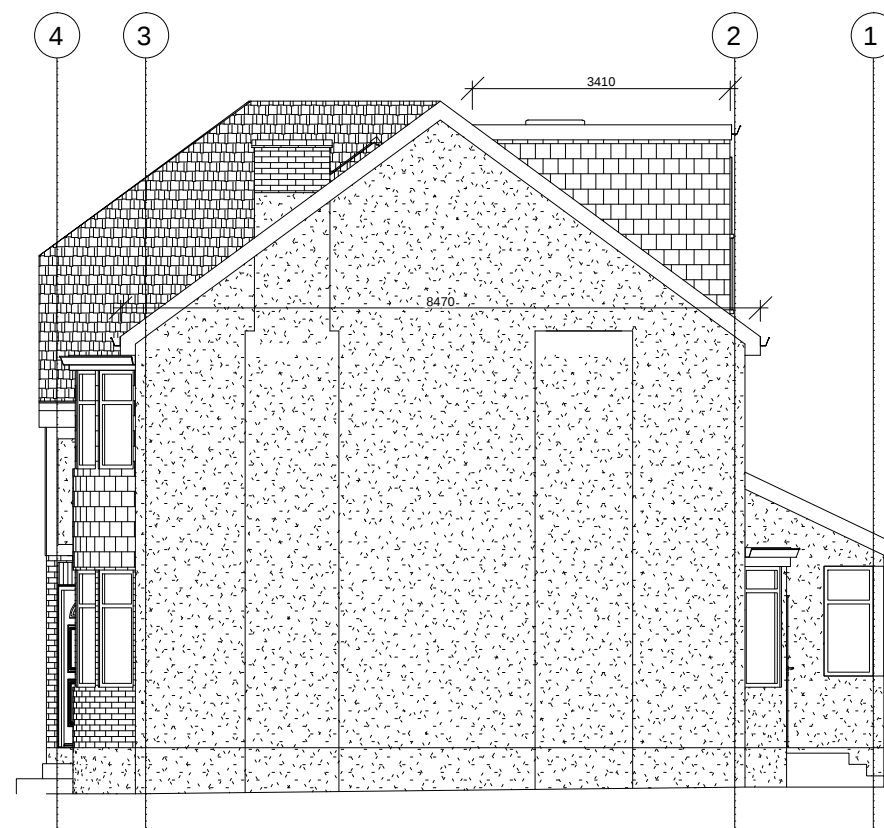

PROPOSED RIGHT SIDE ELEVATION

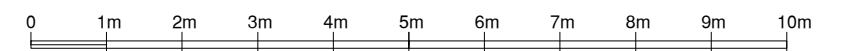

		STUDIO CAD PROJECTS Architectural Designers	
		TEL: 079 581 581 90 E-mail: scprojects@onet.eu	
PROJECT: 77 ST MARGARETS ROAD RUISLIP HA4 7NZ PROPOSED PLANS			
SCALE: 1:50 (A1) 1:100 (A3)		PROJECT No: 2201012-2	
DATE: SEP 2020			
THIS DRAWING MUST NOT BE REPRODUCED, MULTIPLIED OR SUBMITTED TO THE INSPECTION OF THIRD PARTIES WITHOUT OUR PRIOR PERMISSION. ALL DIMENSIONS TO BE CHECKED AND VERIFIED ON SITE			