




PROPOSED REAR ELEVATION

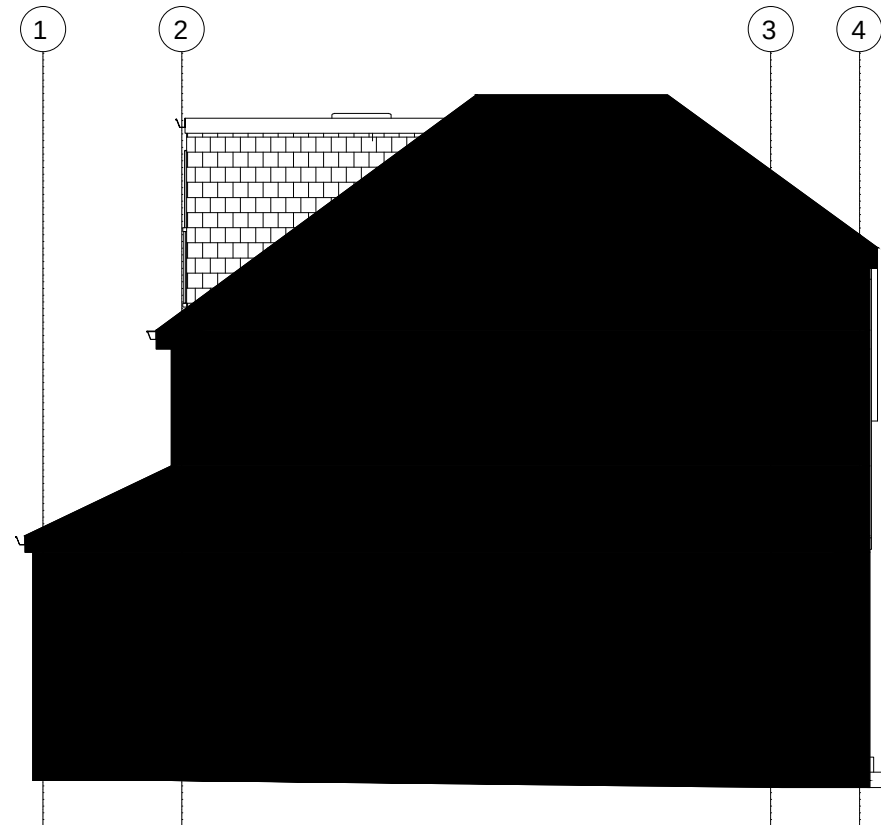

PROPOSED LEFT SIDE ELEVATION



PROPOSED FRONT ELEVATION


VOLUME CALCULATION

$8.47 \times 3.36\text{m} \times 0.5 \times 4.23\text{m} / 3 = 20.06\text{m}^3$


$2.51\text{m} \times 3.41\text{m} \times 0.5 \times 6.0\text{m} = 25.68\text{m}^3$

TOTAL


$20.6\text{m}^3 + 25.68\text{m}^3 = 46.28\text{m}^3 < 50\text{m}^3$

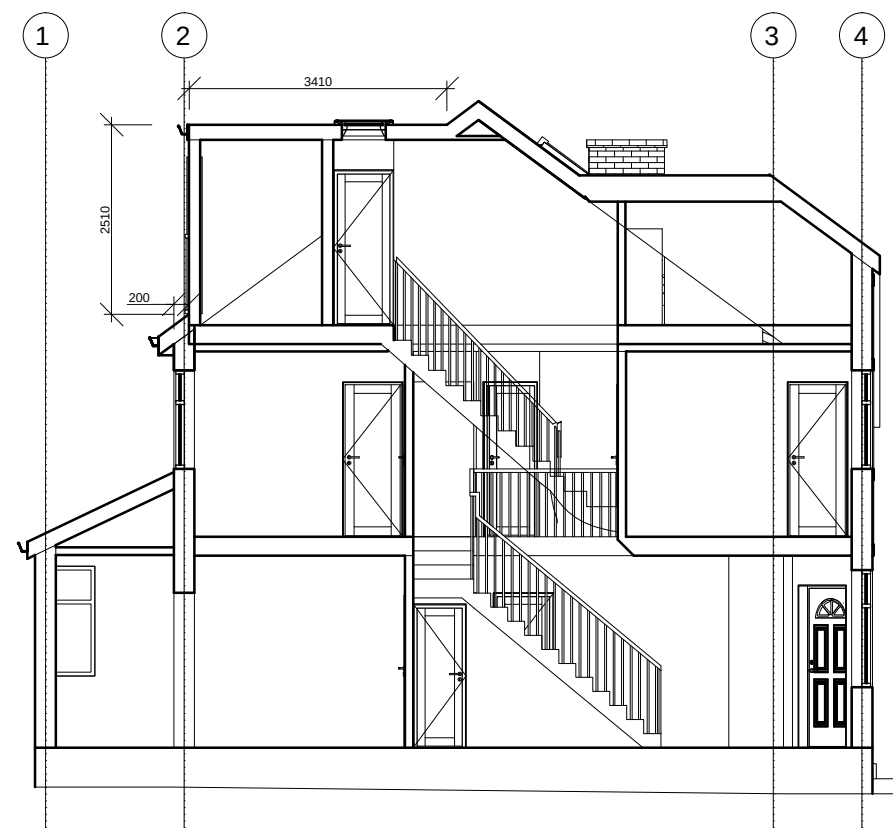

PROPOSED SECTION

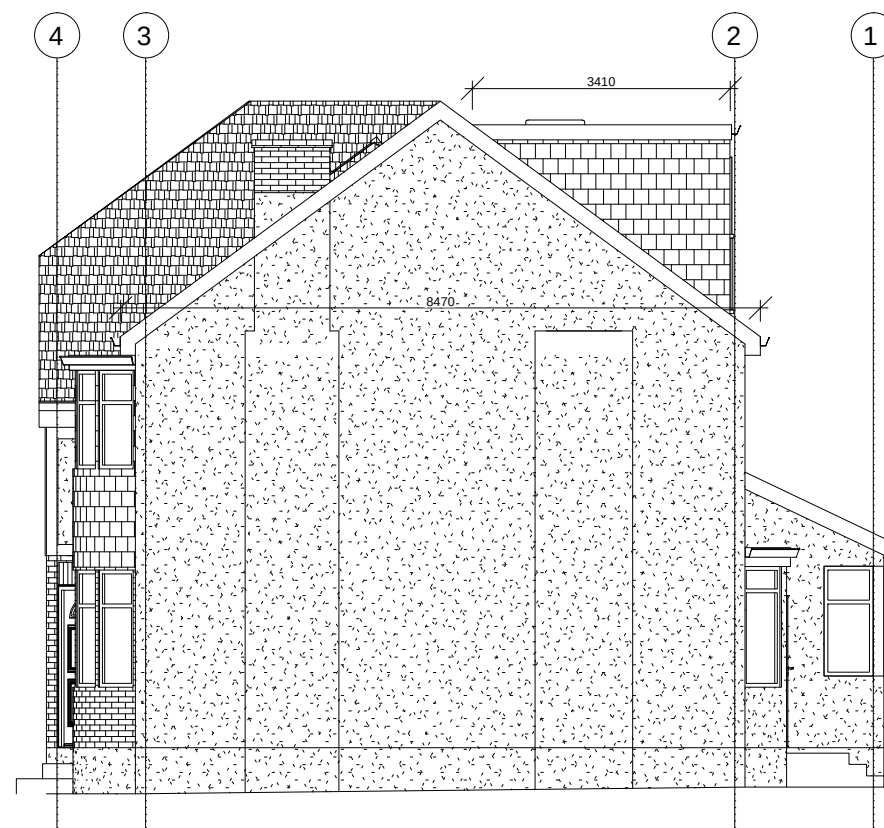

PROPOSED RIGHT SIDE ELEVATION

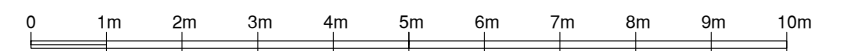

NOTE! THE MATERIALS USED IN THE CONSTRUCTION OF THE EXTENSION WILL BE OF SIMILAR APPEARANCE TO THOSE USED IN CONSTRUCTION OF THE EXTERIOR OF THE EXISTING DWELLINGHOUSE

 STUDIO CAD PROJECTS Architectural Designers TEL: 079 581 581 90 E-mail: scprojects@onet.eu	
PROJECT: 77 ST MARGARETS ROAD RUISLIP HA4 7NZ PROPOSED PLANS	
SCALE: 1:50 (A1) 1:100 (A3) DATE: SEP 2020	PROJECT No: 2201012-2
THIS DRAWING MUST NOT BE REPRODUCED, MULTIPLIED OR SUBMITTED TO THE INSPECTION OF THIRD PARTIES WITHOUT OUR PRIOR PERMISSION. ALL DIMENSIONS TO BE CHECKED AND VERIFIED ON SITE.	