



1 00-Ground floor - Existing
1 : 100

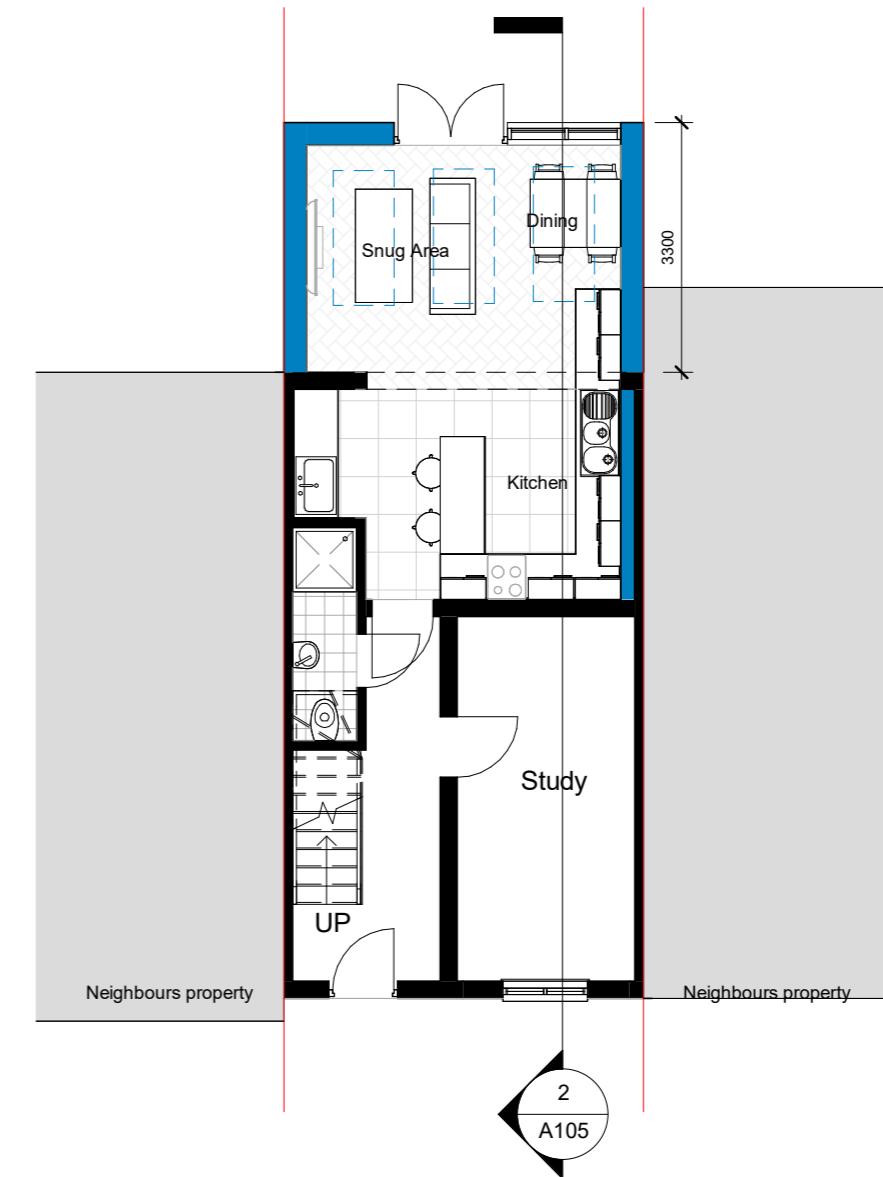


2 00-Ground floor - Proposed
1 : 100

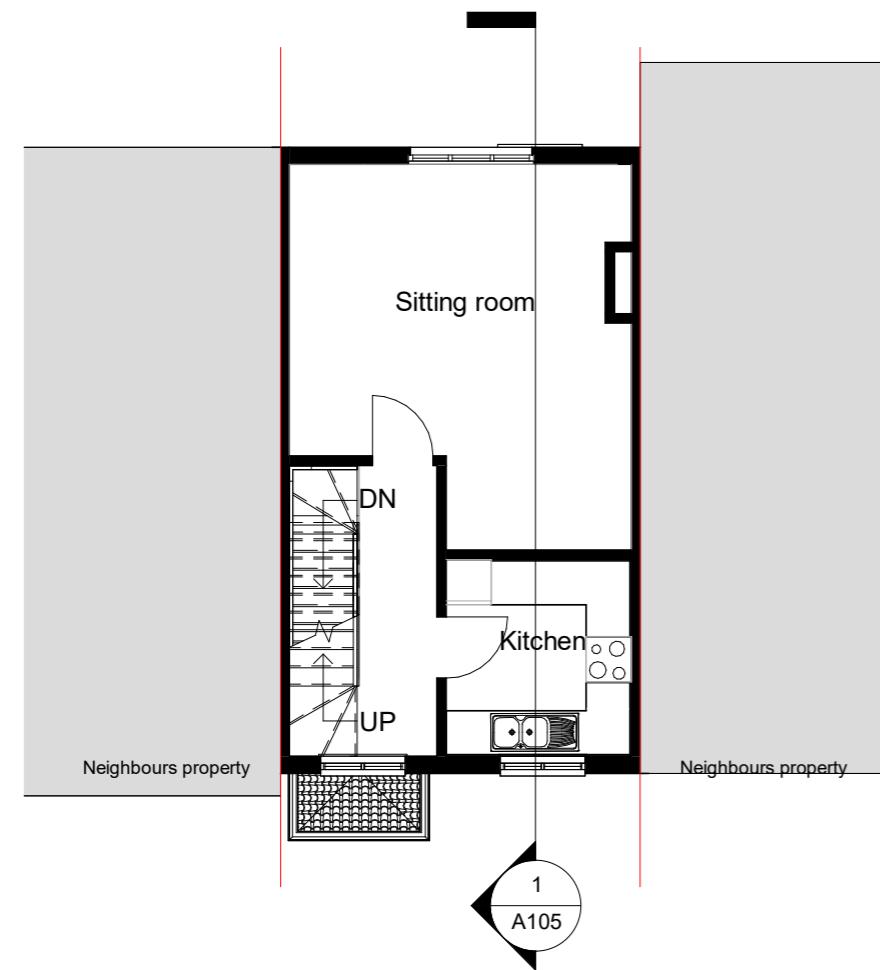

1 01-First floor - Existing


1 : 100

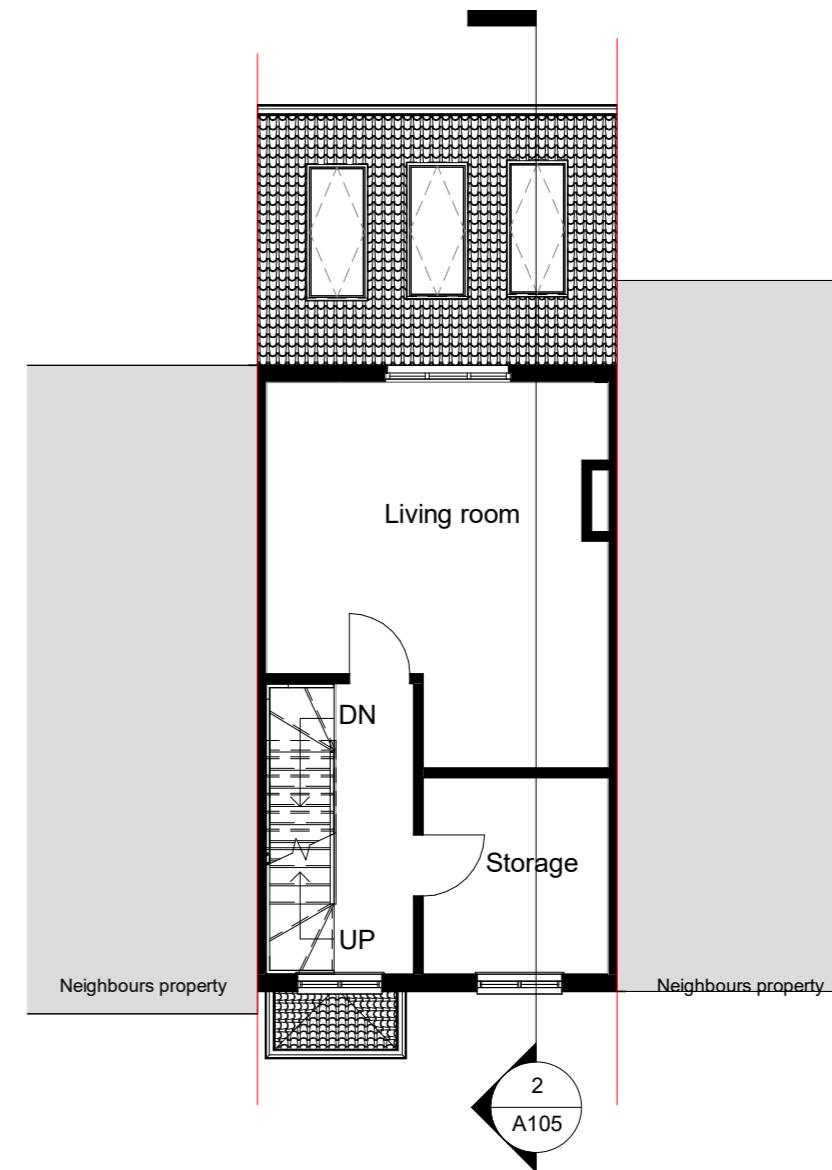


2 01-First floor - Proposed

1 : 100



0 5 10 m

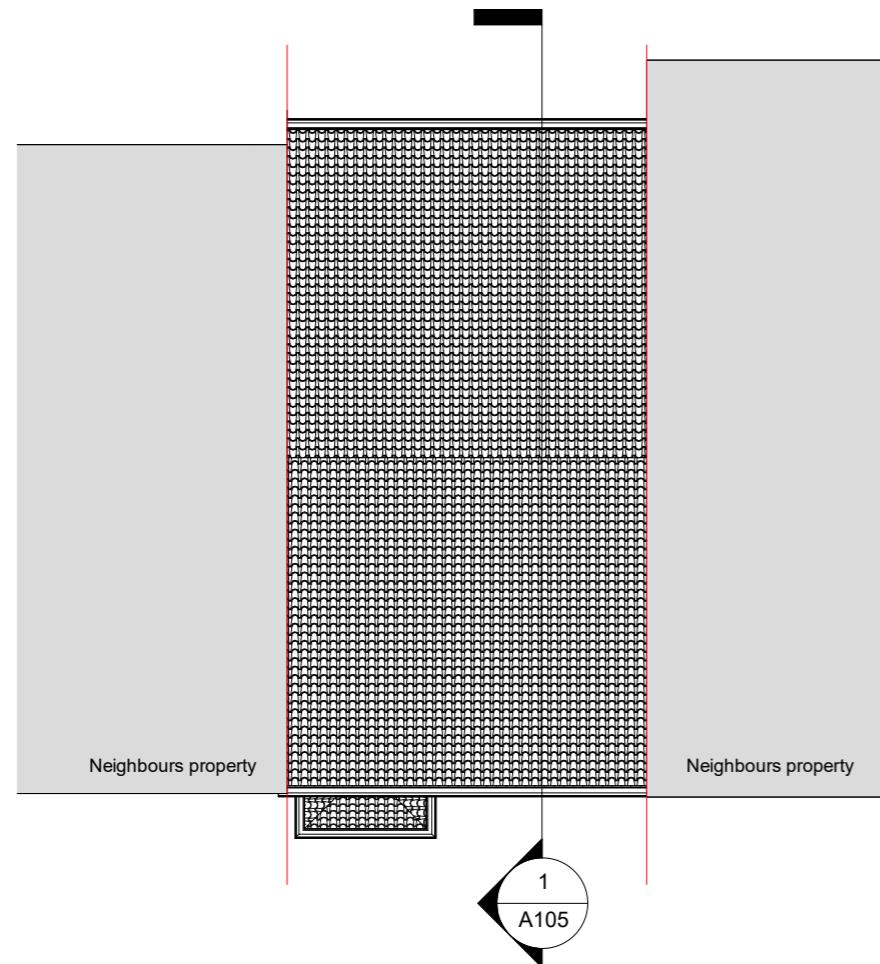

1 Site - Existing
1 : 100

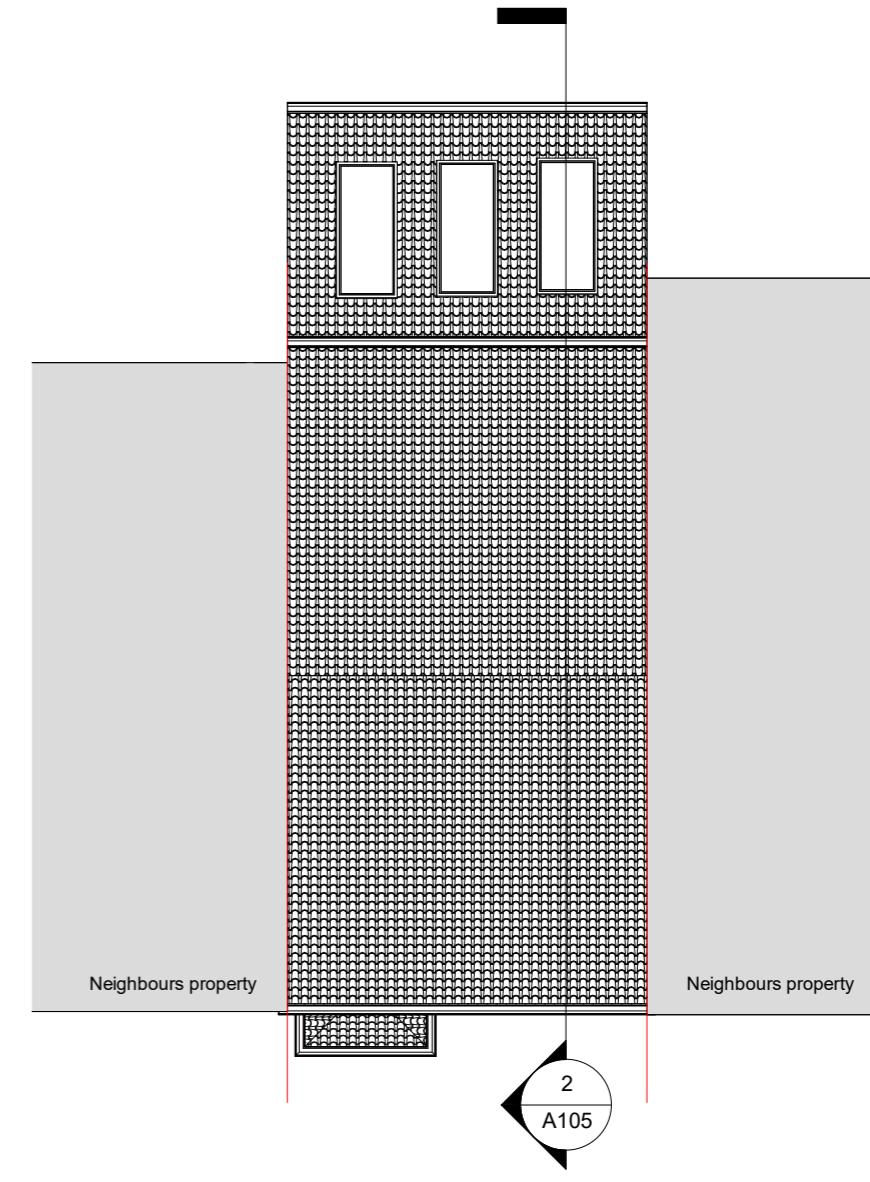


2 Site - Proposed
1 : 100

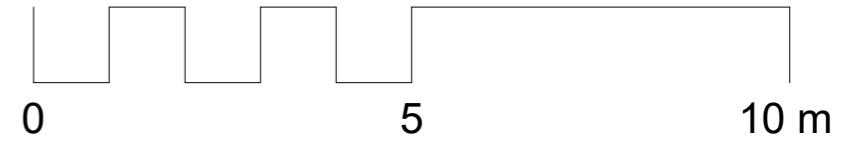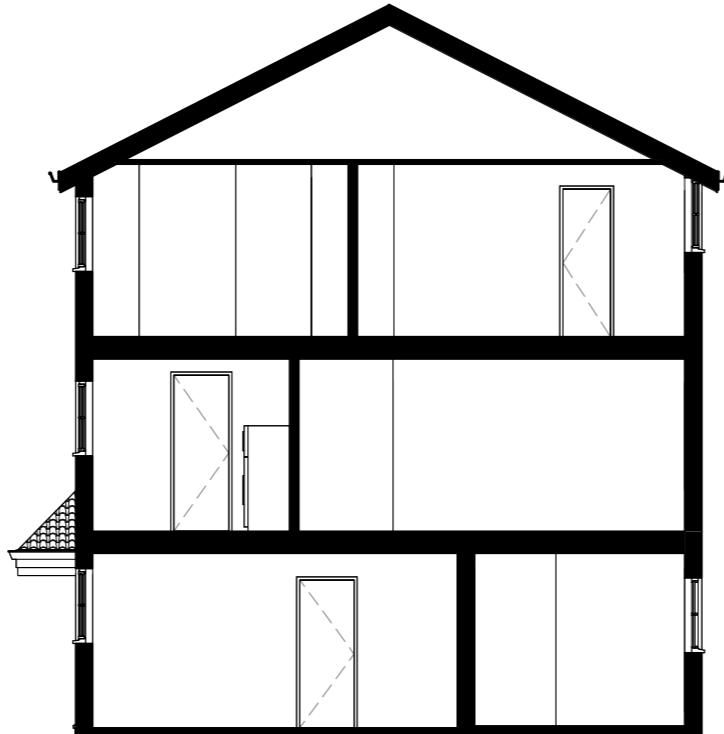



1 Existing - Section

1 : 100

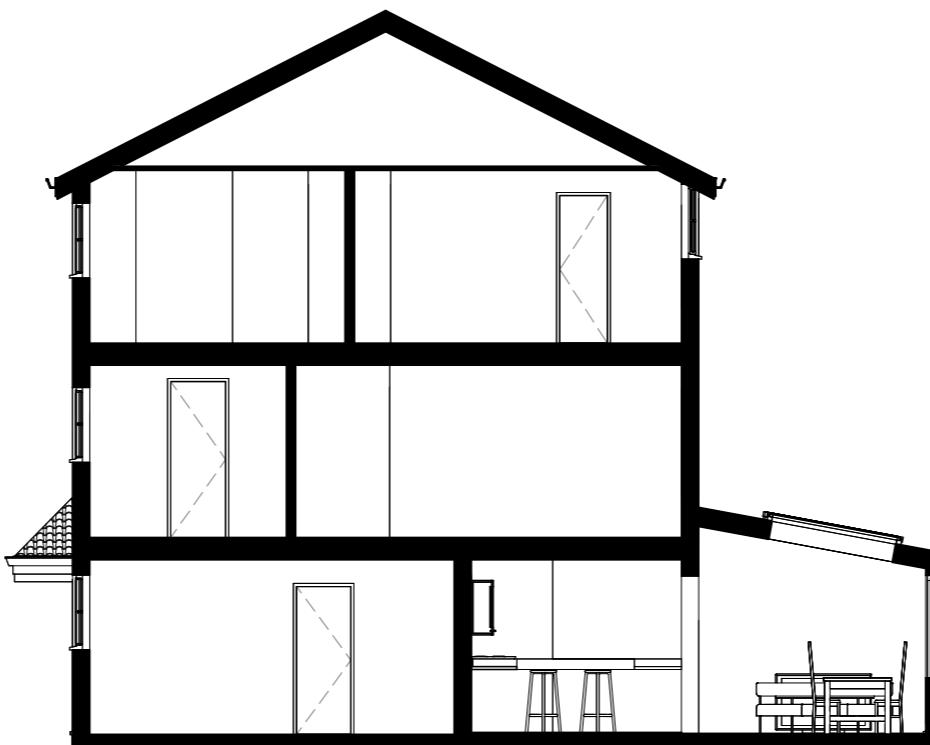

2 Proposed - Section


1 : 100

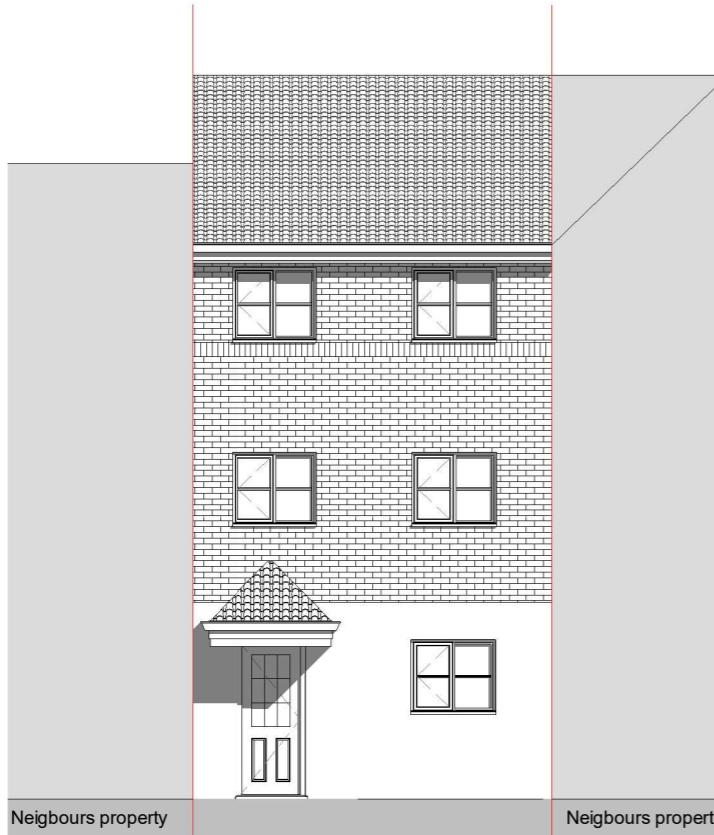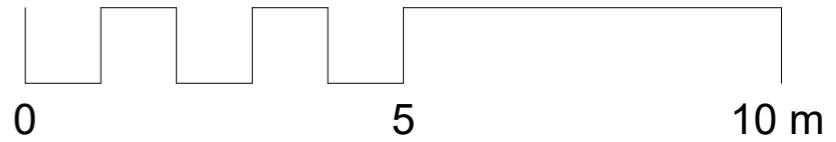

1

Front elevation - Existing



1 : 100

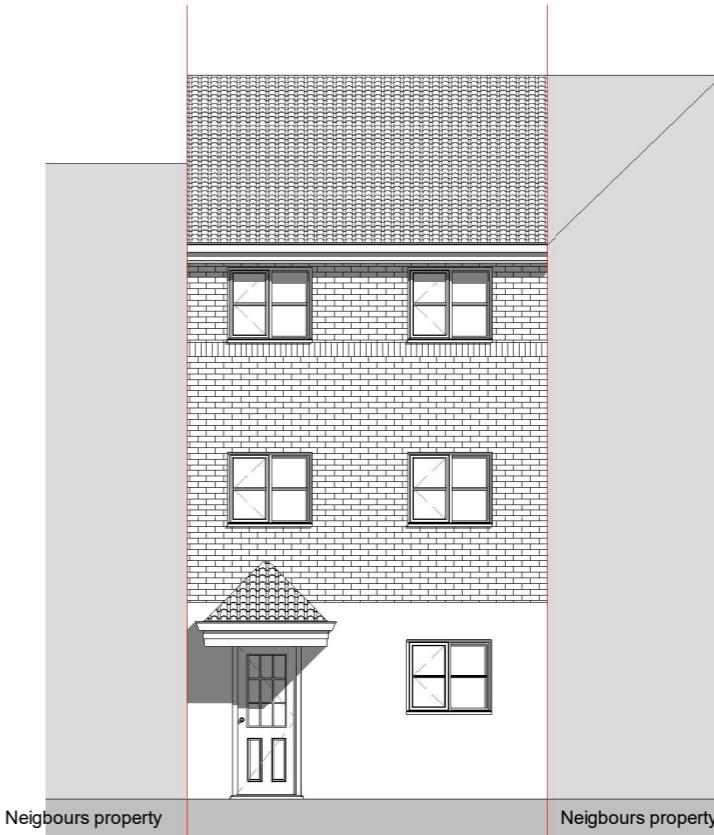


2

Front elevation - Proposed


1 : 100

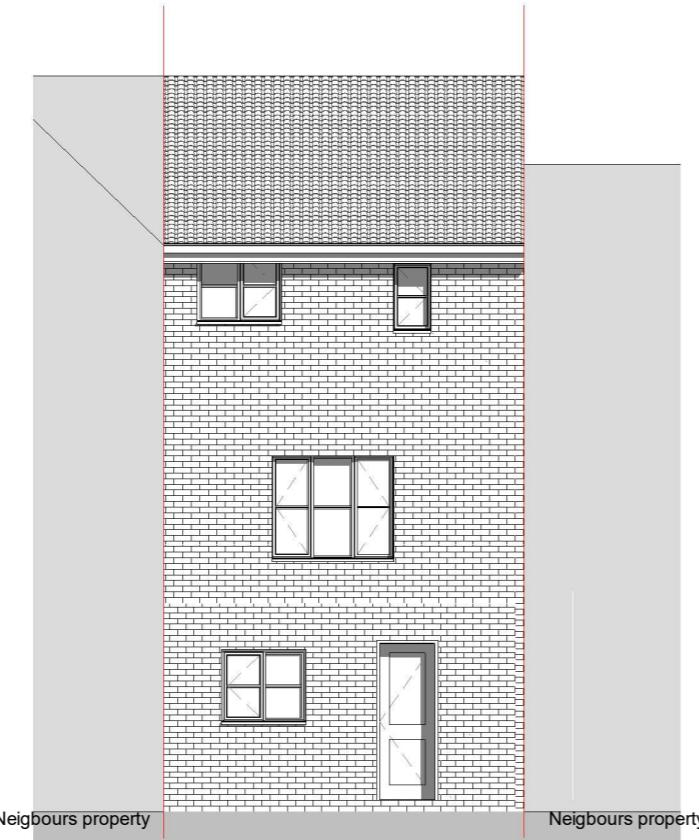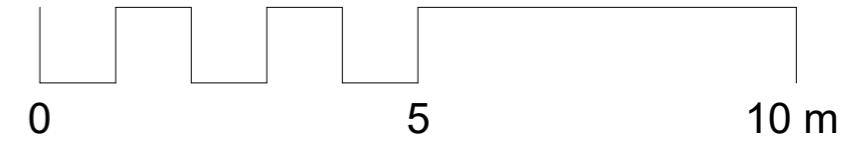


1 Rear elevation - Existing
1 : 100

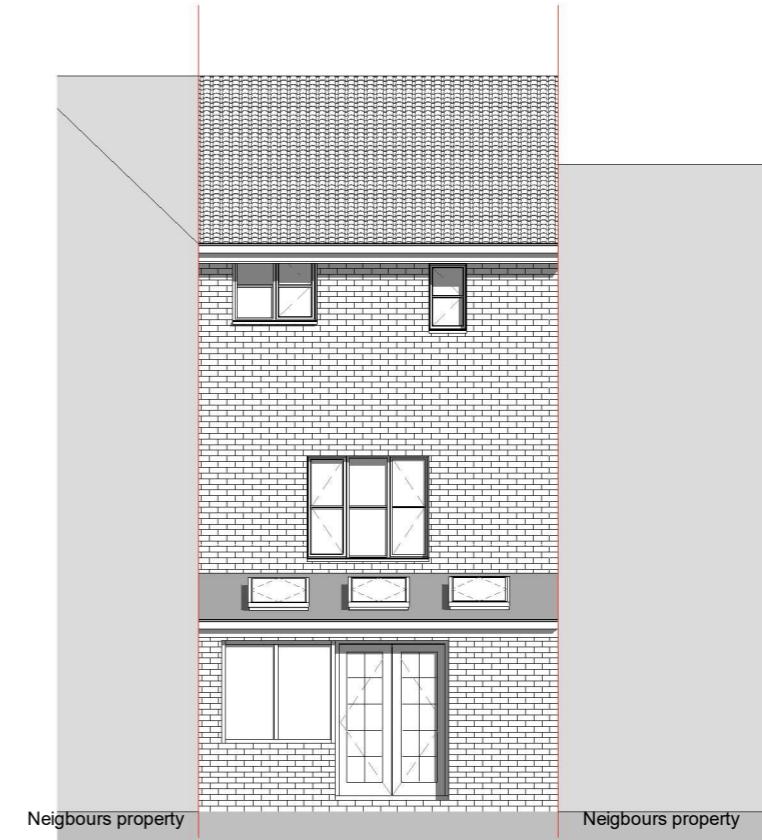



2 Rear elevation - Proposed
1 : 100

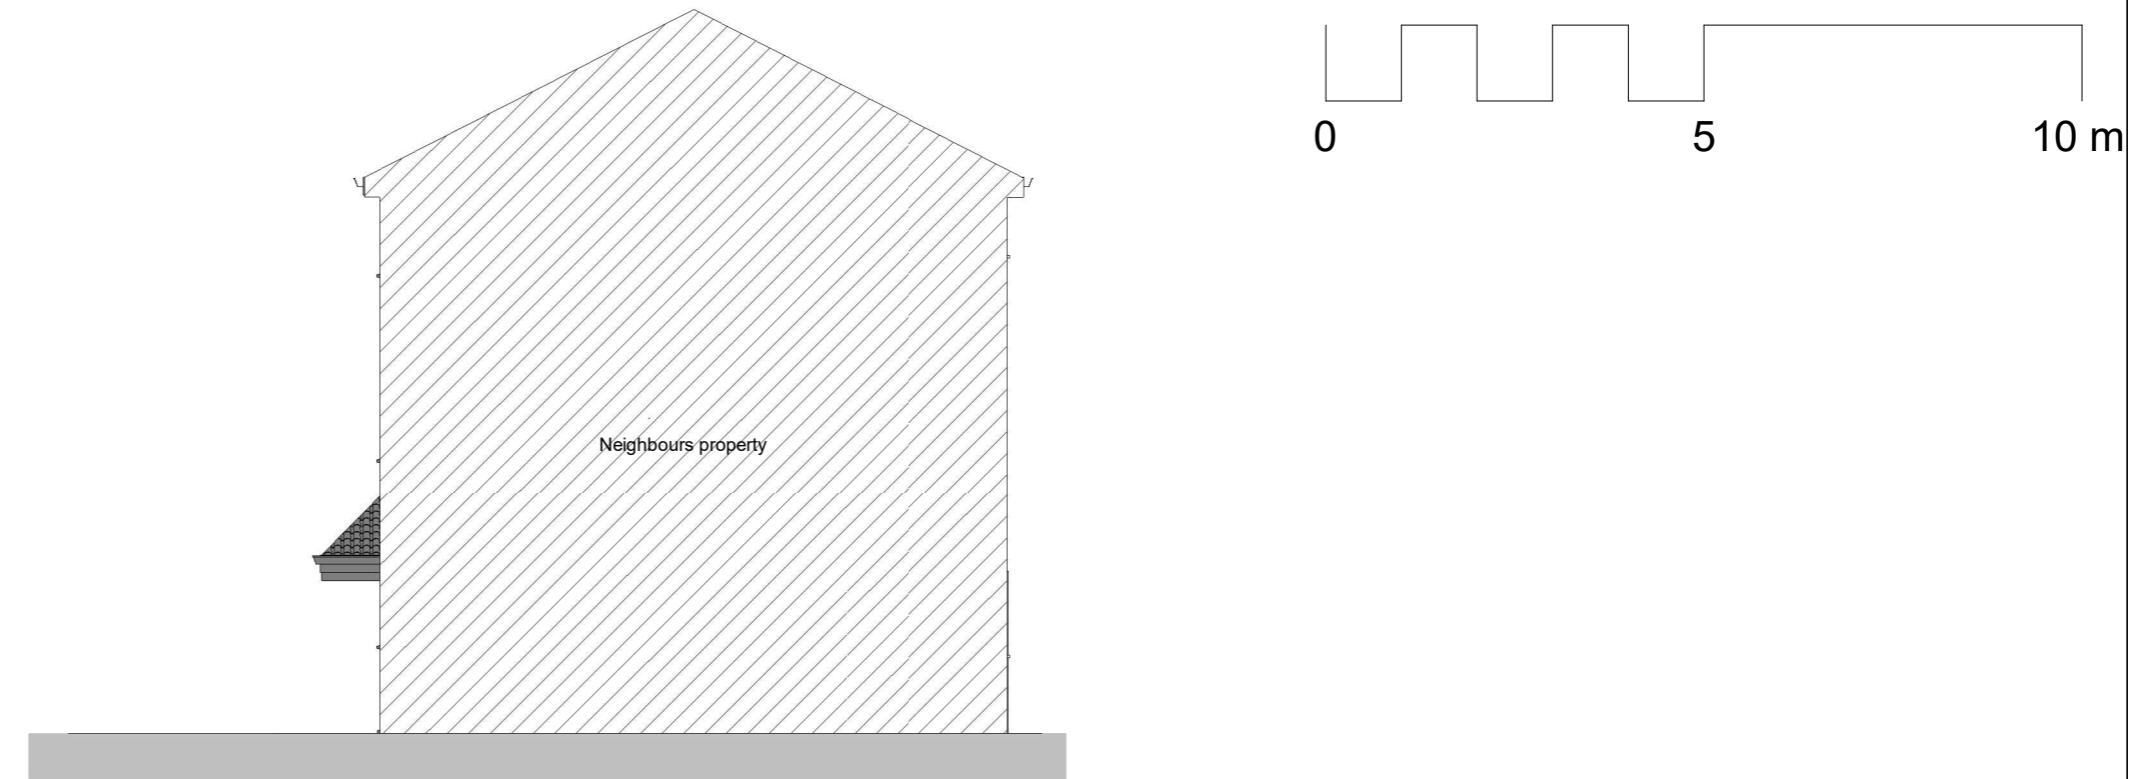

1 East elevation - Existing
1 : 100

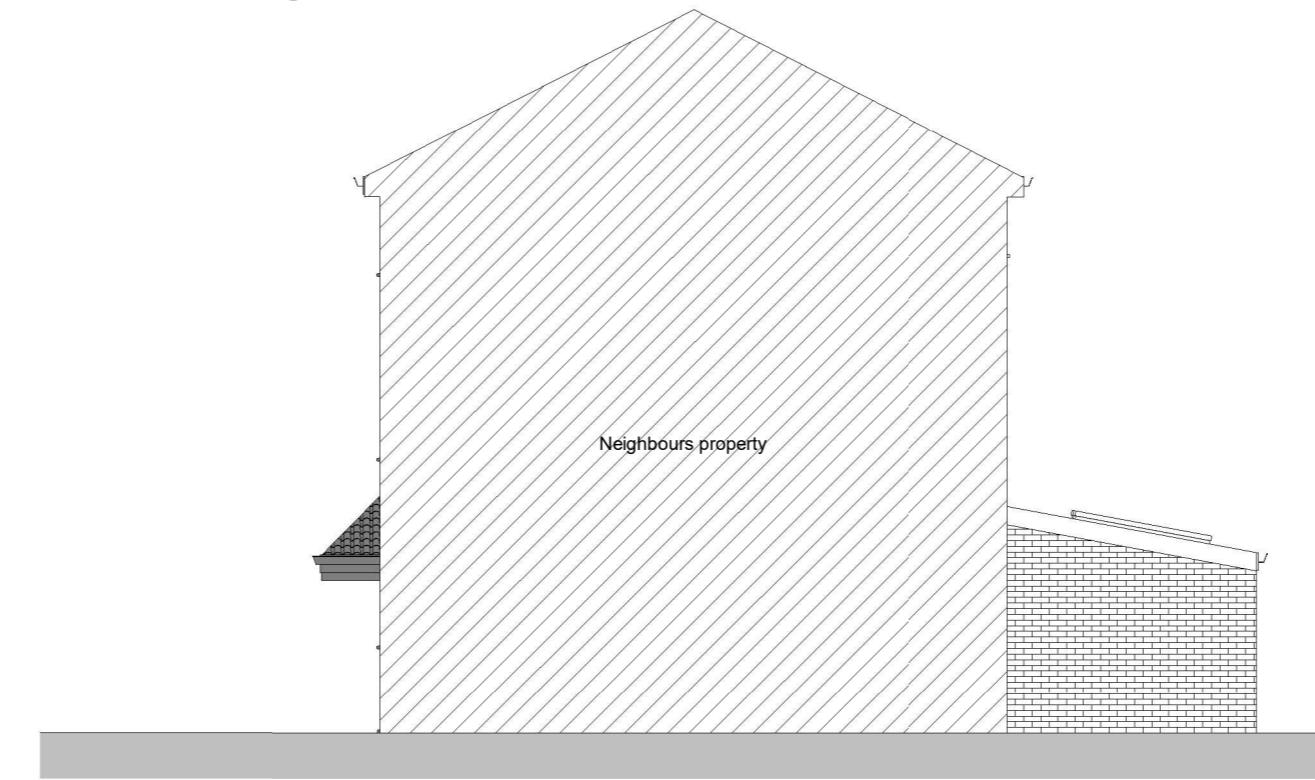


2 East elevation - Proposed
1 : 100

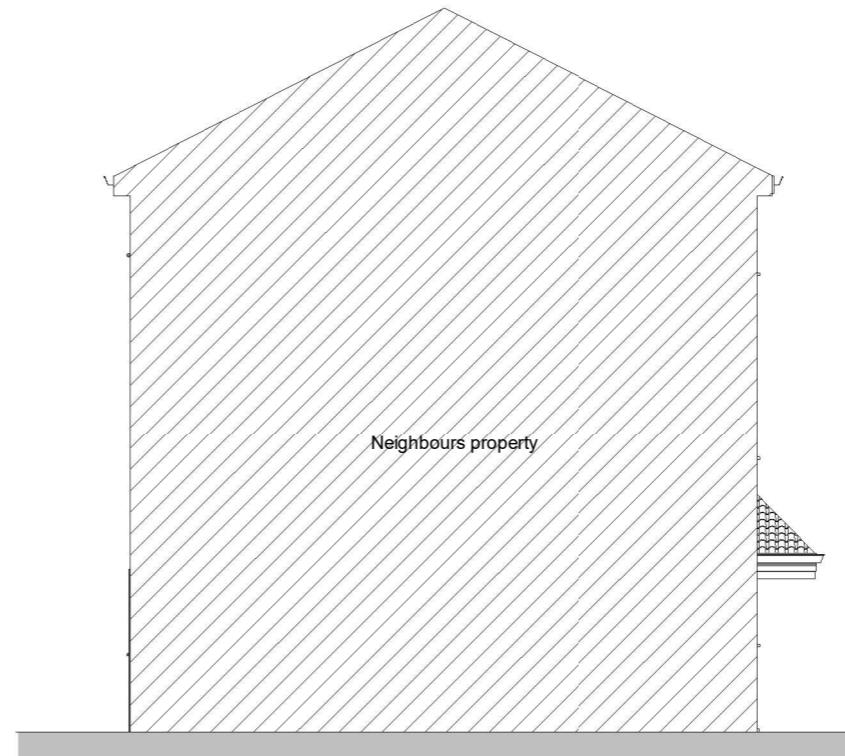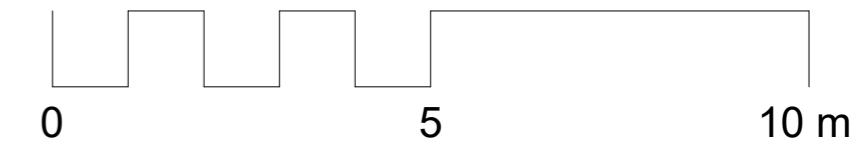

1

West elevation - Existing

1 : 100

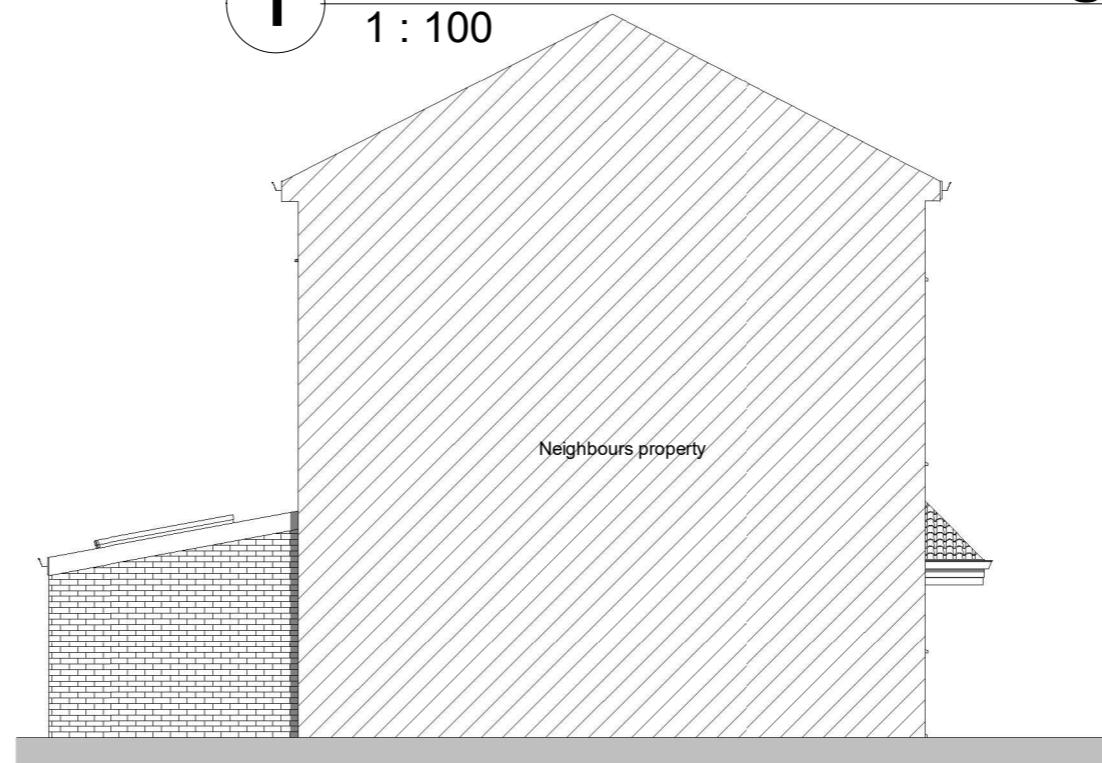

2

West elevation - Proposed

1 : 100