




PROPOSED GROUND FLOOR PLAN  
1:100

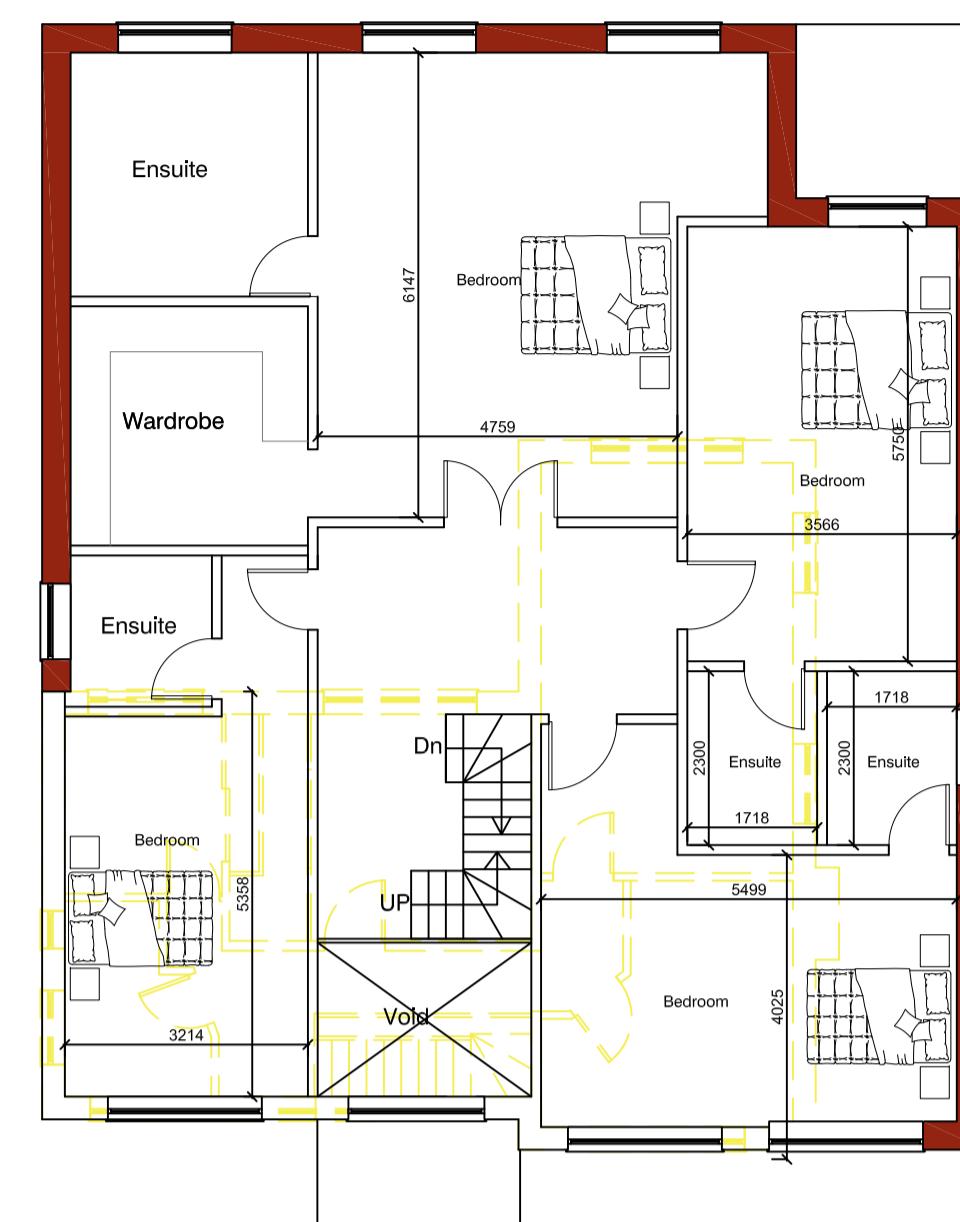

PROPOSED FIRST FLOOR PLAN  
1:100

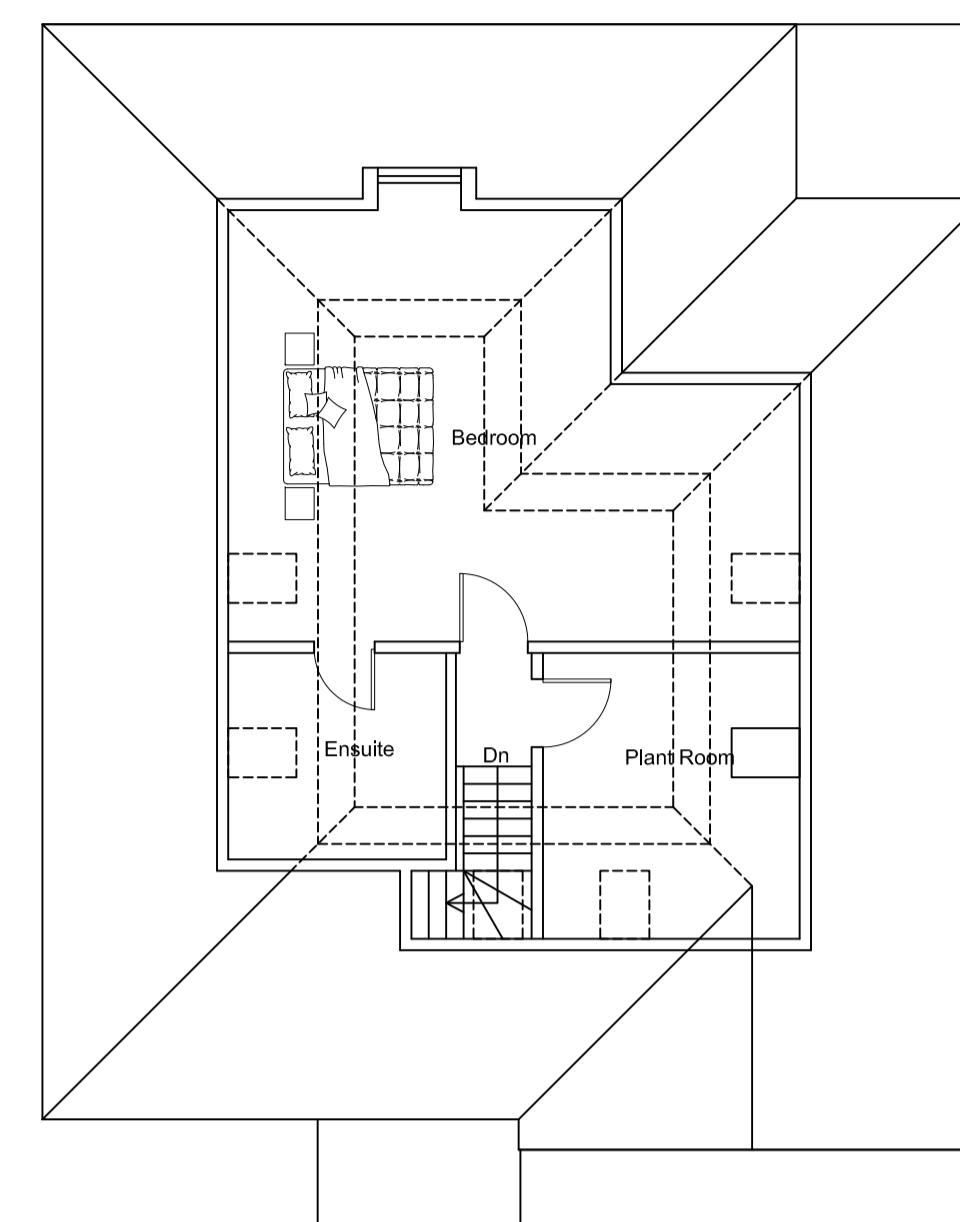


PROPOSED LOFT PLAN  
1:100

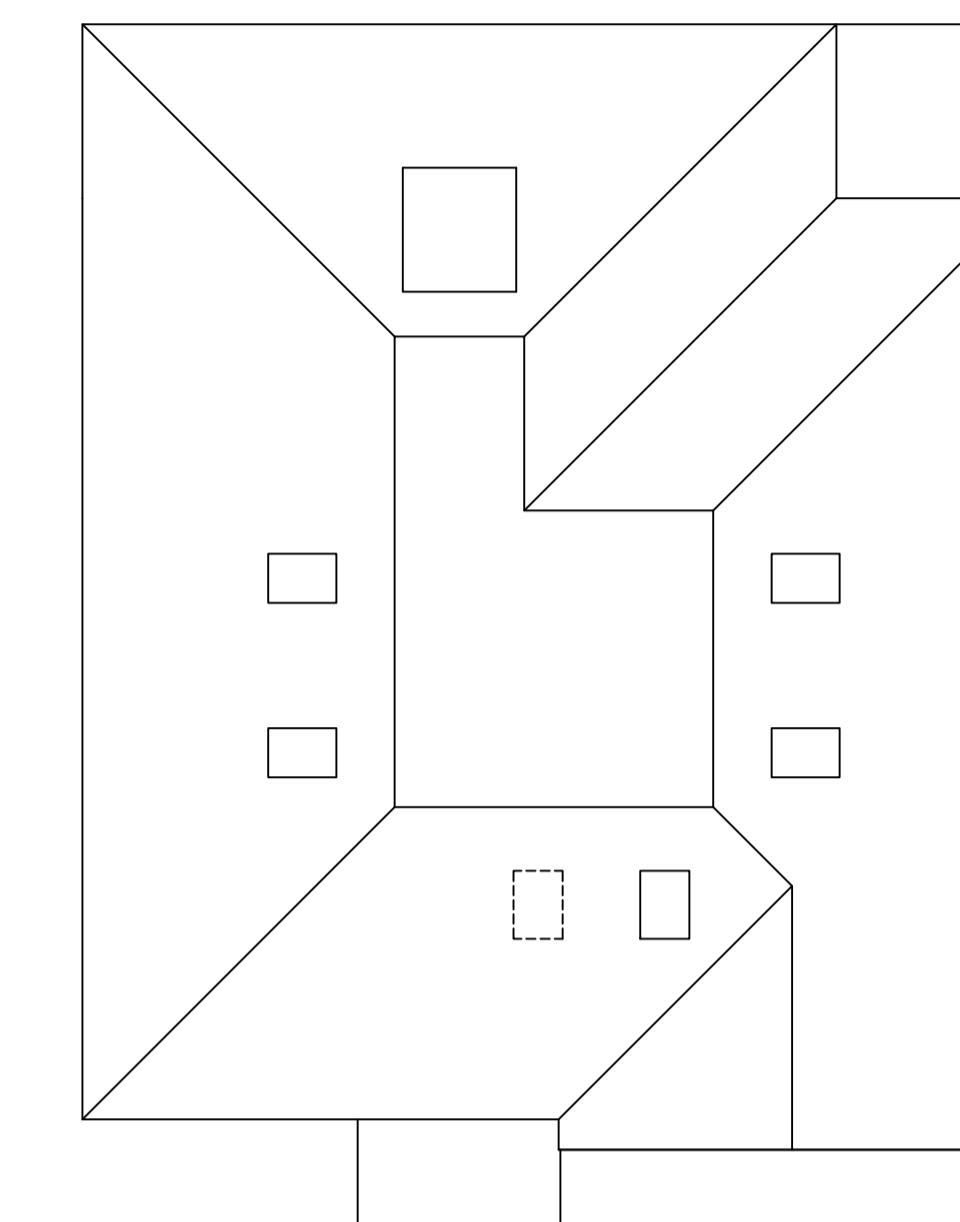

PROPOSED LOFT PLAN  
1:100




PROPOSED FRONT ELEVATION  
1:100

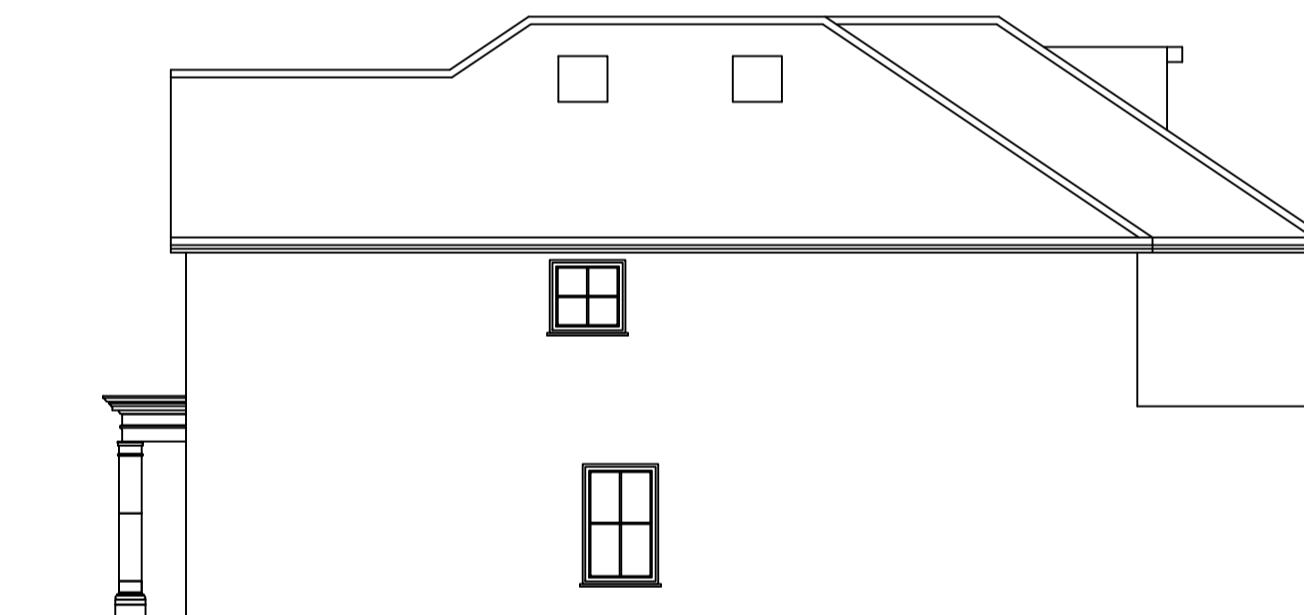

PROPOSED SIDE ELEVATION  
1:100



PROPOSED REAR ELEVATION  
1:100

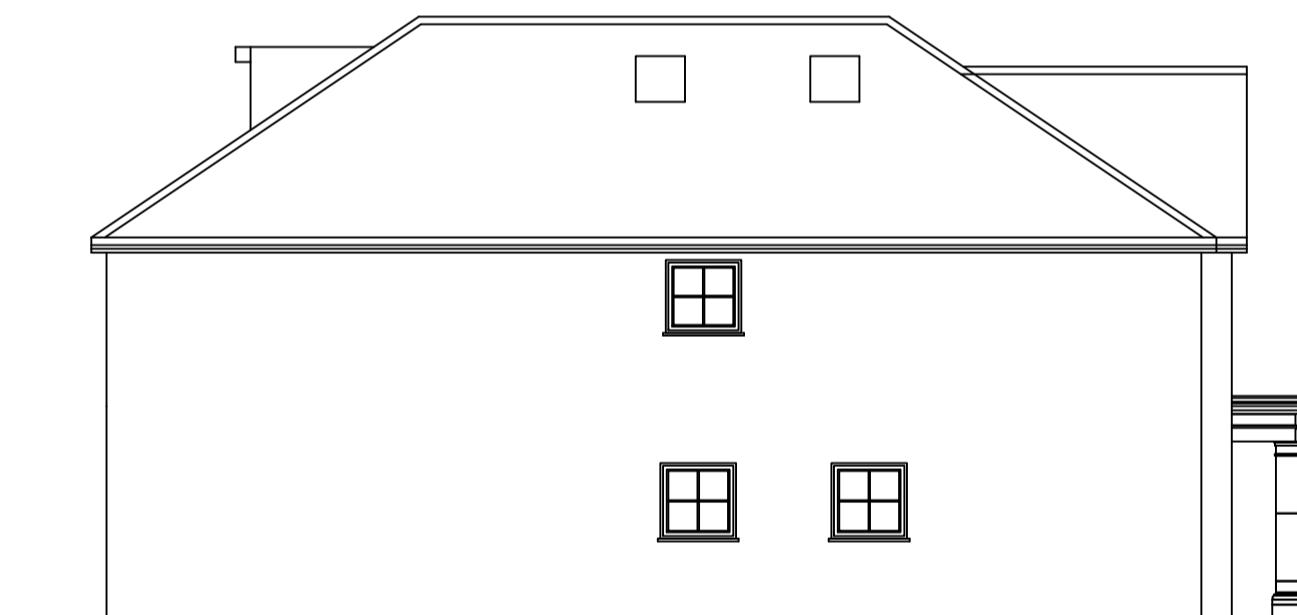

PROPOSED SIDE ELEVATION  
1:100

REVISION	DESCRIPTION	DATE	DESCRIPTION:	CLIENT / JOB ADDRESS:	DRAWING TITLE		PLANNING APPLICATION	
					SCALE	1:100, 1:500 & 1:1250	@ A1	STATUS
			<b>TWO STOREY FRONT/SIDE/REAR EXTENSION; ROOF ALTERATIONS INCLUDING REAR DORMERS AND CHANGE IN FORMATION AND NEW WINDOWS/DOORS/ROOFLIGHTS</b>	MR Z SHAMOON & MR Mc GOVERN 19 & 21 HIGHFIELD DRIVE ICKENHAM UB10 8AW	DATE	27/09/2024	CHECKED	HM
					JOB.NO.	19-21-01	DRAWN	SG
					DWG.NO.	PA-02	REVISION	