


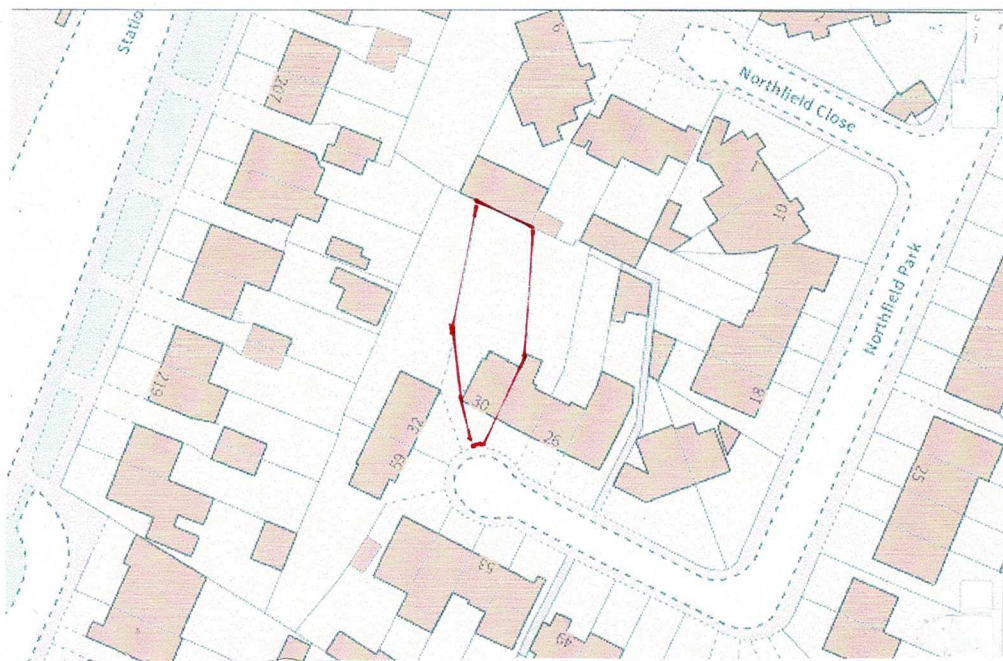


LOCATION PLAN.

0 12.5 25 37.5 50 62.5

SCALE BAR 1 : 1250. @ A4

0 5 10 15 20 25

SCALE BAR 1 : 500. @ A4

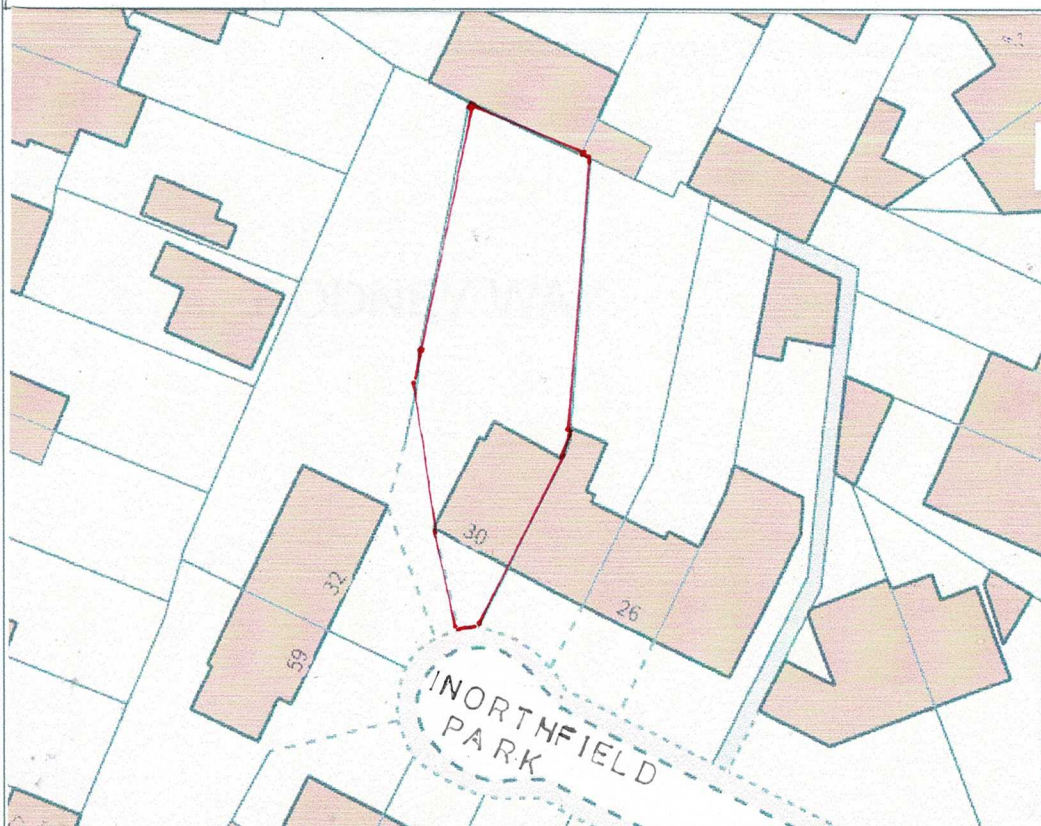

SITE PLAN.