


Drawings for sketch purposes only and
not for construction.

 EXISTING

 PROPOSED

DEMOLITION

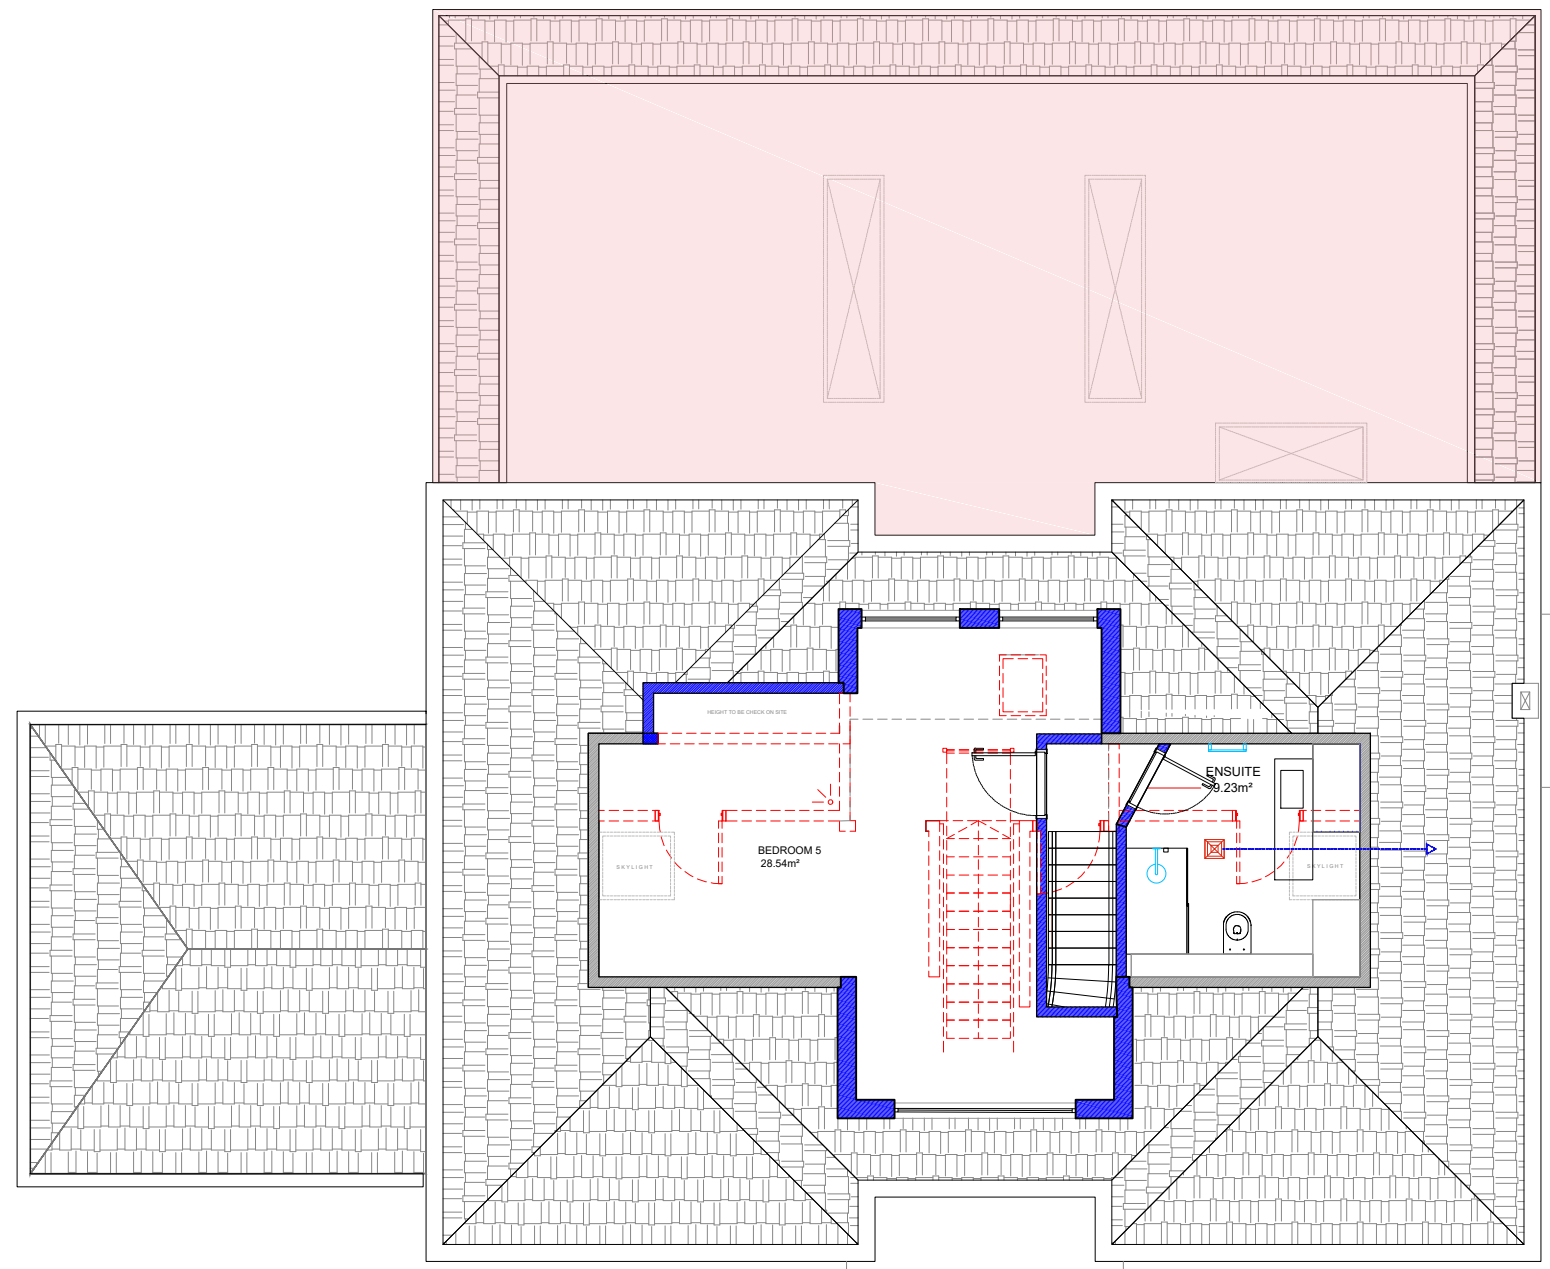

Ground floor
7 Progress Business Centre
Whittle Parkway
Burnham SL1 6DQ
England
usl@uslarchitects.co.uk

Job No.

2021/ PTD

Date _____

11/09/2023


PINE TREE

7 Pine Tree Drive,
Ickenham Uxbridge,
UB10 8AE

Drawing

PROPOSED LOFT PLAN

Drawing No.

PTD/PL/102

Drn

CK

Chk

BK



0m 1m 2m 3m 4m 5m 6m 7m 8m 9m 10m

PAPER SIZE: A3

SCALE 1:100