






1 Proposed Front Elevation Sign C 1:20

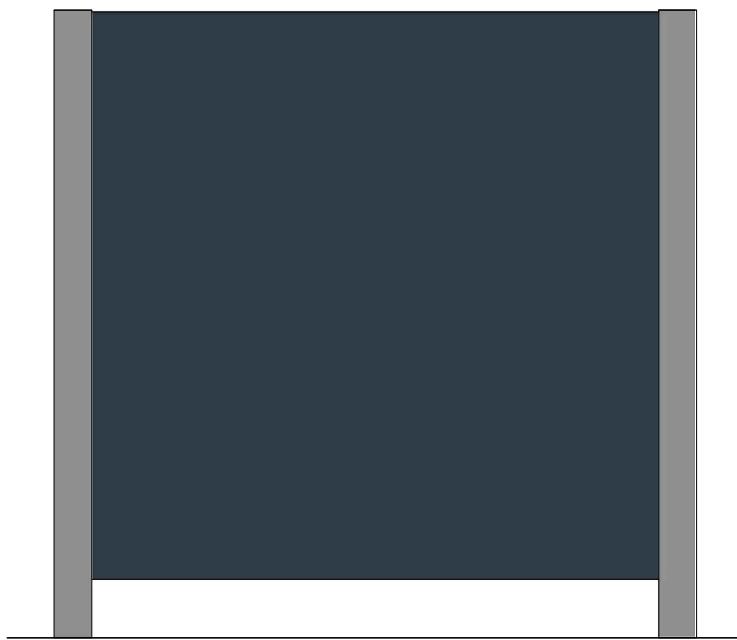


2 Proposed Rear Elevation Sign C 1:20

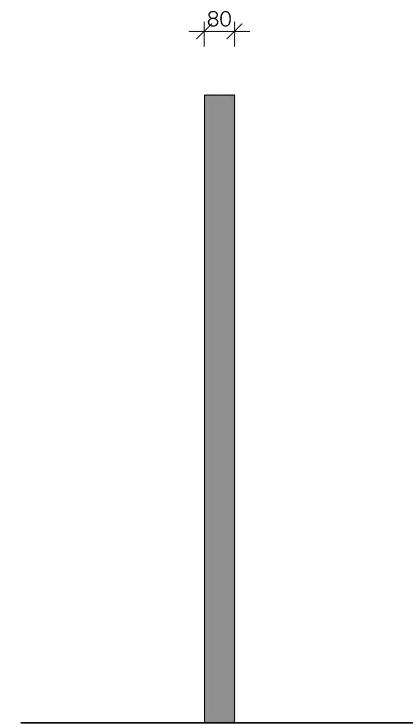

3 Proposed Side Elevation Sign C 1:20

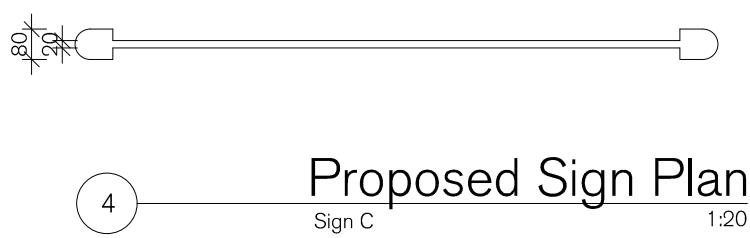

Proposed Sign Plan

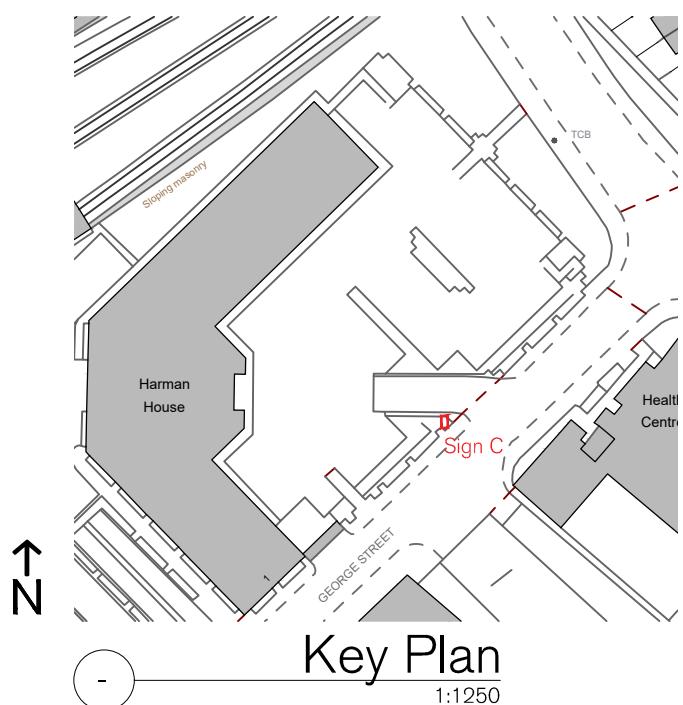

Key Plan

A scale bar with a ratio of 1:20. The scale is marked at 0, 200, 400, 600, and 1000 mm. The ratio 1:20 is written above the 0 mark.

SPRATLEY & PARTNERS . 7 CENTENARY BUSINESS PARK, STATION ROAD,
HENLEY-ON-THAMES, OXFORDSHIRE RG9 1DS . 01491 411277

ISSUED ONLY FOR THE PURPOSE INDICATED. THIS DRAWING TO BE READ IN CONJUNCTION WITH ALL CONSULTANTS INFORMATION. ALL DIMENSIONS TO BE CHECKED ON SITE. DO NOT SCALE. THIS DRAWING IS COPYRIGHT.

REV.	ISSUED	DESCRIPTION	DRAWN	CHECKED
-	-	-	-	-
-	-	-	-	-
-	-	-	-	-

PROJECT /DESCRIPTION	DATE	SCALE AT A3	JOB NO
Harman House	JULY 2022	1:20	22.962
1 George St			
Uxbridge UB8 1QQ			
	STATUS		DRAWING NO
Proposed Sign C, George St	PLANNING		PL.113
Elevations and Plan			
CLIENT	DRAWN	CHECKED	REV
Harman House Ltd.	TR	RK	-
-			

S
&
P