


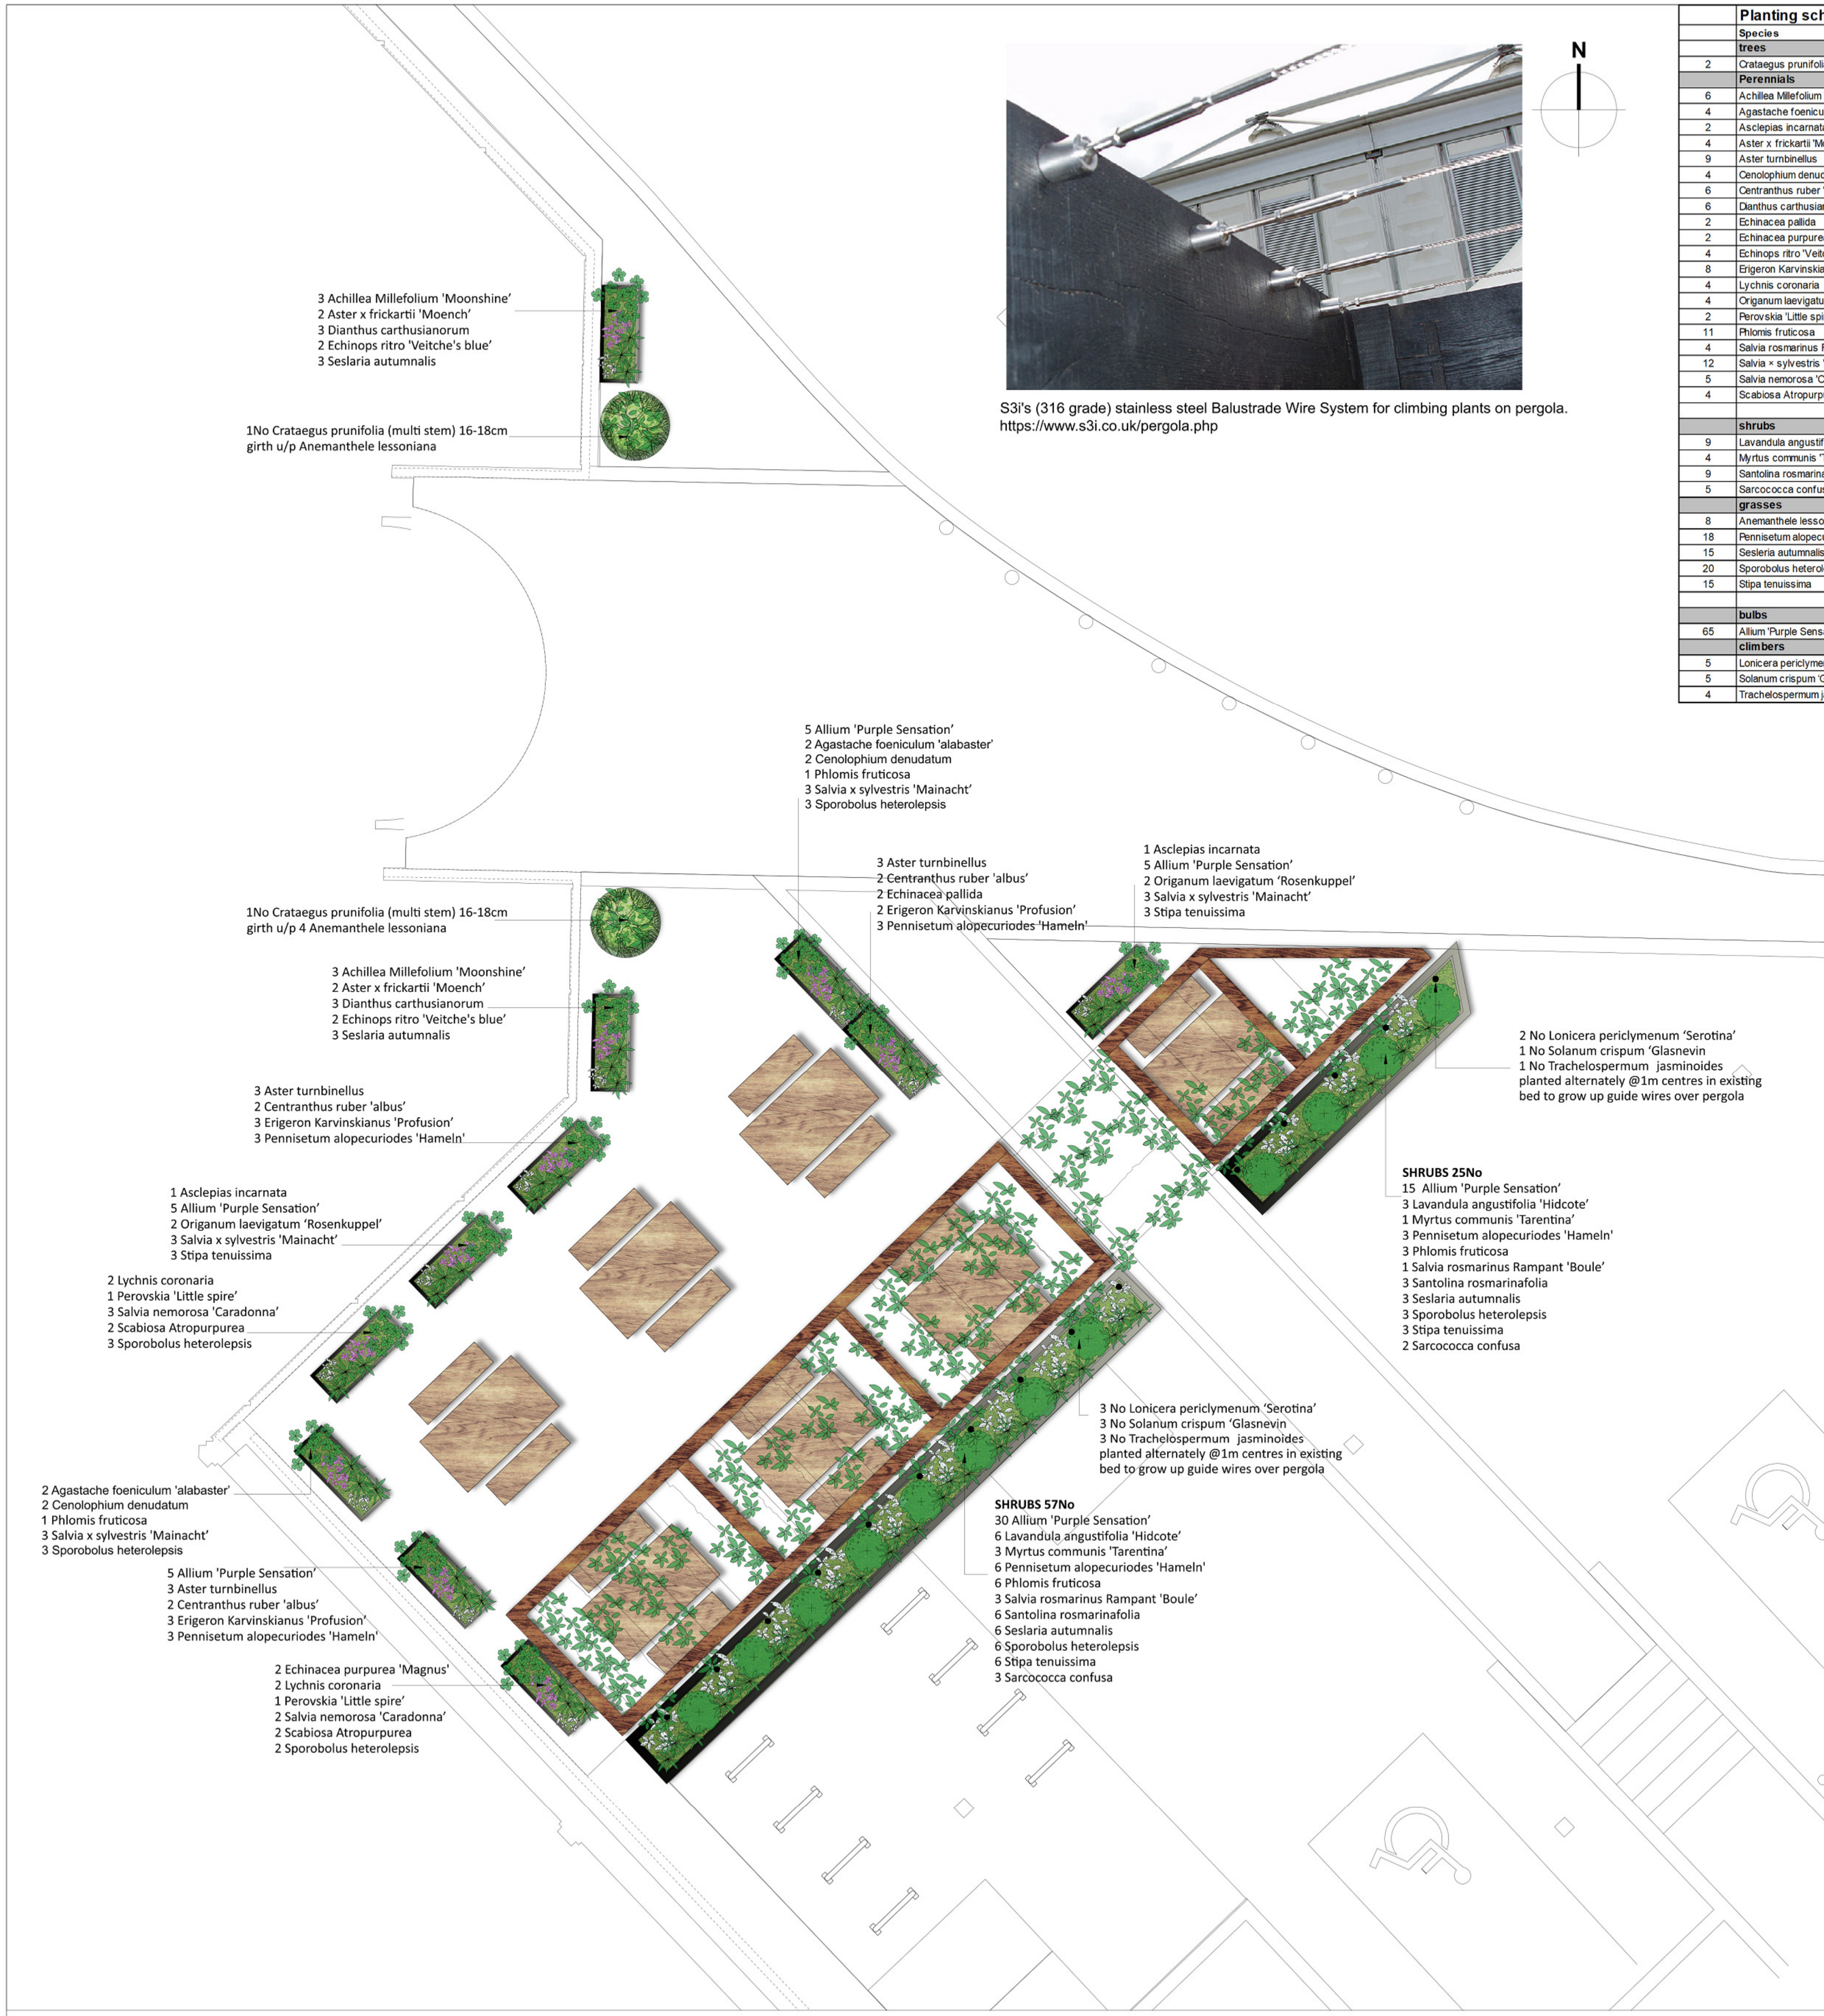

S3i's (316 grade) stainless steel Balustrade Wire System for climbing plants on pergola.
<https://www.s3i.co.uk/pergola.php>

Planting schedule						
Species	Form	Height	Spec.	Density	wildlife benefit	flowering time
trees						
2 Crataegus prunifolia	MS	3.5-4m	16-18cm girth	as show n	bees, butterflies, insects	spring summer
Perennials						
6 Achillea Millefolium 'Moonshine'	perennial	n/a	2L	5/m²	bees, butterflies, insects	May to August
4 Agastache foeniculum 'alabaster'	perennial	n/a	0.5L cg	7/m²	bees, butterflies, insects	July to October
2 Asclepias incarnata	perennial	n/a	0.5L cg	7/m²	bees, butterflies, insects	July to September
4 Aster x frickartii 'Moench'	perennial	n/a	0.5L cg	7/m²	bees, butterflies, insects	August to October
9 Aster turnbinellus	perennial	n/a	0.5L cg	7/m²	birds, bees, butterflies, insects	August to October
4 Cenolophium denudatum	perennial	n/a	0.5L cg	7/m²	birds, bees, butterflies, insects	July to October
6 Centranthus ruber 'Albus'	perennial	n/a	0.5L cg	7/m²	birds, bees, butterflies, insects	May to October
6 Dianthus carthusianorum	perennial	n/a	2L	5/m²	birds, bees, butterflies, insects	July to September
2 Echinacea pallida	perennial	30 - 45cm	3L cg	5/m²	birds, bees, butterflies, insects	July to September
2 Echinacea purpurea 'Magnus'	perennial	30 - 45cm	3L cg	5/m²	birds, bees, butterflies, insects	July to September
4 Echinops ritro 'Veitch's Blue'	perennial	n/a	0.5L cg	7/m²	birds, bees, butterflies, insects	August
8 Erigeron Karvinskianus 'Profusion'	perennial	n/a	0.5L cg	7/m²	birds, bees, butterflies, insects	May to October
4 Lychnis coronaria	perennial	n/a	1L cg	5/m²	birds, bees, butterflies, insects	August
4 Origanum laevigatum 'Rosenkuppel'	perennial	n/a	0.5L cg	7/m²	birds, bees, butterflies, insects	June to September
2 Perovskia 'Little spire'	perennial	n/a	3L cg	5/m²	birds, bees, butterflies, insects	August to September
11 Phlomis fruticosa	perennial	n/a	0.5L cg	7/m²	birds, bees, butterflies, insects	May to September
4 Salvia rosmarinus Rampant 'Boule'	perennial	n/a	0.5L cg	7/m²	birds, bees, butterflies, insects	April to June
12 Salvia x sylvestris 'Mainacht'	perennial	50 - 60cm	2L cg	5/m²	birds, bees, butterflies, insects	June to July
5 Salvia nemorosa 'Caradonna'	perennial	n/a	0.5L cg	7/m²	birds, bees, butterflies, insects	June to October
4 Scabiosa Atropurpurea	perennial	n/a	0.5L cg	7/m²	birds, bees, butterflies, insects	June-August
shrubs						
9 Lavandula angustifolia 'Hidcote'	shrub	n/a	3L cg	5/m²	birds, bees, butterflies, insects	July to September
4 Myrtus communis 'Tarentina'	shrub	40-60cm	20L cg	as show n	birds, bees, butterflies, insects	July to August
9 Santolina rosmarinifolia	shrub	n/a	1L cg	5/m²	n/a	July to August
5 Sarcococca confusa	shrub	30 - 45cm	5L cg	4/m²	birds, bees, butterflies, insects	December to March
grasses						
8 Anemranthe lessoniana	grass	20 - 30cm	3L cg	5/m²	n/a	June to September
18 Pennisetum alopecuroides 'Hameln'	grass	20 - 30cm	3L cg	5/m²	birds, bees, butterflies, insects	July to September
15 Sesleria autumnalis	grass	20 - 30cm	3L cg	5/m²	birds, bees, butterflies, insects	June to October
20 Sporobolus heterolepsis	grass	20 - 30cm	3L cg	5/m²	birds, bees, butterflies, insects	July to September
15 Stipa tenuissima	grass	20 - 30cm	3L cg	5/m²	n/a	June to September
bulbs						
65 Allium 'Purple Sensation'	bulb	n/a	n/a	20/m²	bees, butterflies, insects	June
climbers						
5 Lonicera periclymenum 'Serotina'	climber	n/a	20L cg	as show n	bees, butterflies, insects	July to October
5 Solanum crispum 'Glasnevin'	climber	n/a	20L cg	as show n	n/a	June to September
4 Trachelospermum jasminoides	climber	n/a	20L cg	as show n	birds, bees, butterflies, insects	June to August

outline specification notes:

Planters:

11No Iota garden Delta 60 trough planter H600 x D550 x L1400mm
02No Iota garden Boulevard Kyoto 90 planter H700 x Dia 900mm
Planters to be filled with Green Tree roof garden substrate intensive.

Existing retained planters:

All existing planting to be removed from beds where shown, and soil enhanced with Rootmaster Tree Shrub Planting Soil Conditioner Compost supplied by Green-Tech to refresh soil quality ready for new planting.

PLANTER RESERVOIR IRRIGATION SYSTEMS AND GROWING MEDIUM INSTALLATION:

Install reservoir irrigation system within planter to allow for regulating the water and nutrient delivery to the plants.

- Add drainage layer 4-10mm Leca aggregate to base of planter
- Place water reservoir/s on the drainage layer checking that the rootballs of the plants will sit just above them. Use 1No Tank 25 (420mm sq) for Boulevard planters, and 1No Tank 24 per Delta planter supplied by green-tech: mona-plant-watering-system
- Fill reservoir tanks capillary legs with loosely packed compost
- Fill the container with Green Tree roof garden substrate intensive to level to allow for plants to be sitting no more than 15cm above the reservoir, add and firm compost down well around them.
- Add 50mm layer of bark mulch SylvaBark® Pine Bark Flakes by Melcourt <https://melmcourt.co.uk/products/sylvabark-pine-bark-flakes/>
- Fill reservoir/s through the downpipe, up to the maximum level.
- Add Liquid fertiliser water monthly during growing season.

Contractors are not to scale dimensions from this drawing

Revision

Date

landscape perspective
Chartered Landscape Architects

2 Hare Hill Close
Woking
Surrey
GU22 8UH

T: 01483 343176 M: 07894 075577
www.landscapeperspective.co.uk

Client

CLS Holdings

Project

Harman House,1 George St,Uxbridge

Title

detailed planting plan

Status

for tender

Scale
1:50 @ A1

Job number
1649

Drawn
AR

Drawing number
L90-300

Date
June 222

Revision

Original size 100mm

Copyright Landscape Perspective Ltd

