




No.7 FRINGEWOOD CLOSE

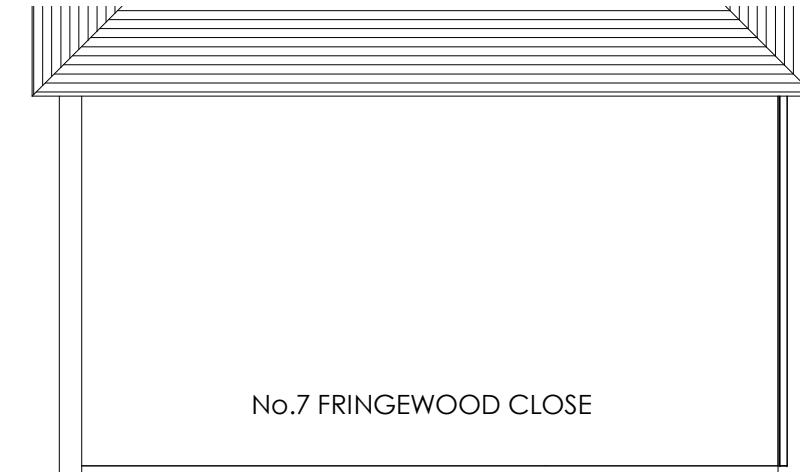

No.7 FRINGEWOOD CLOSE

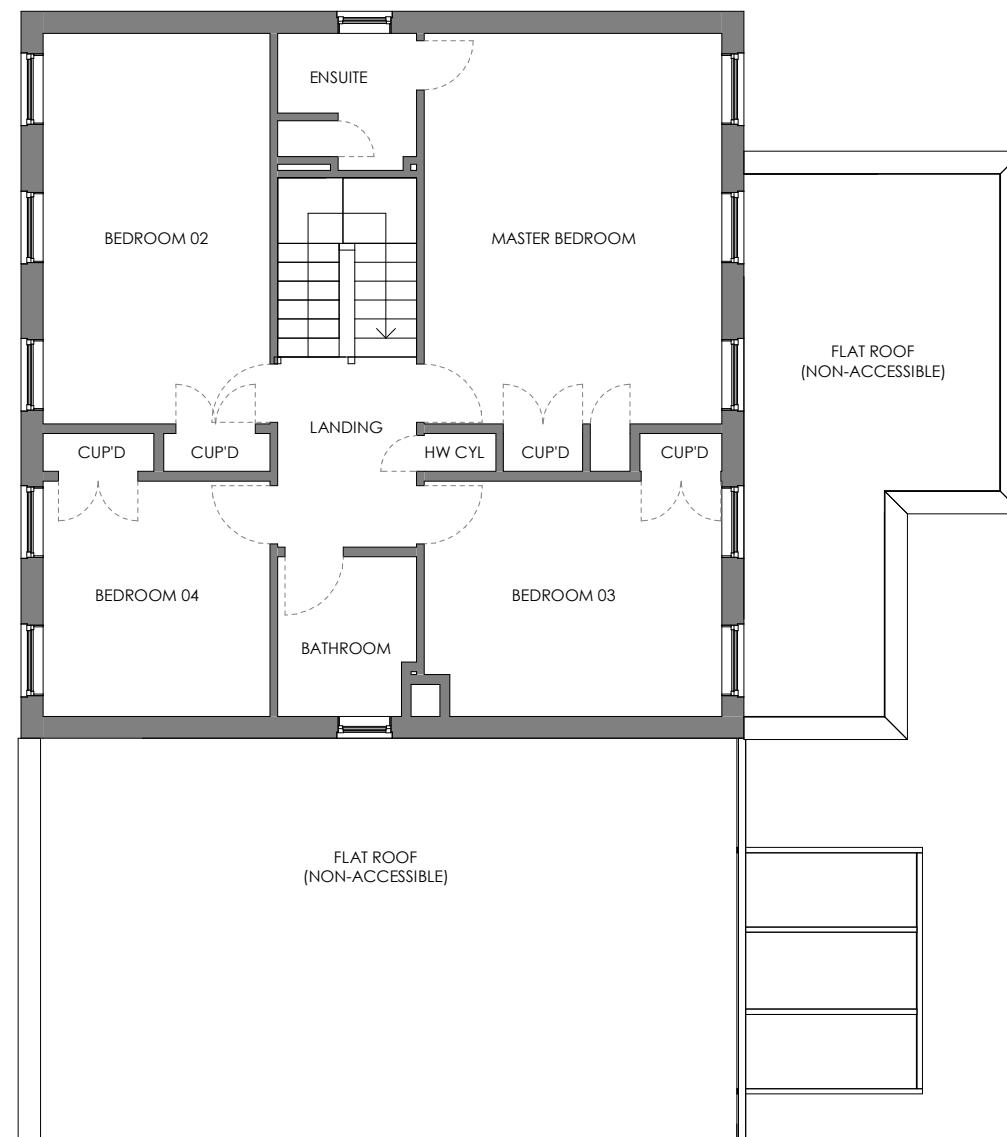

No.3 FRINGEWOOD CLOSE

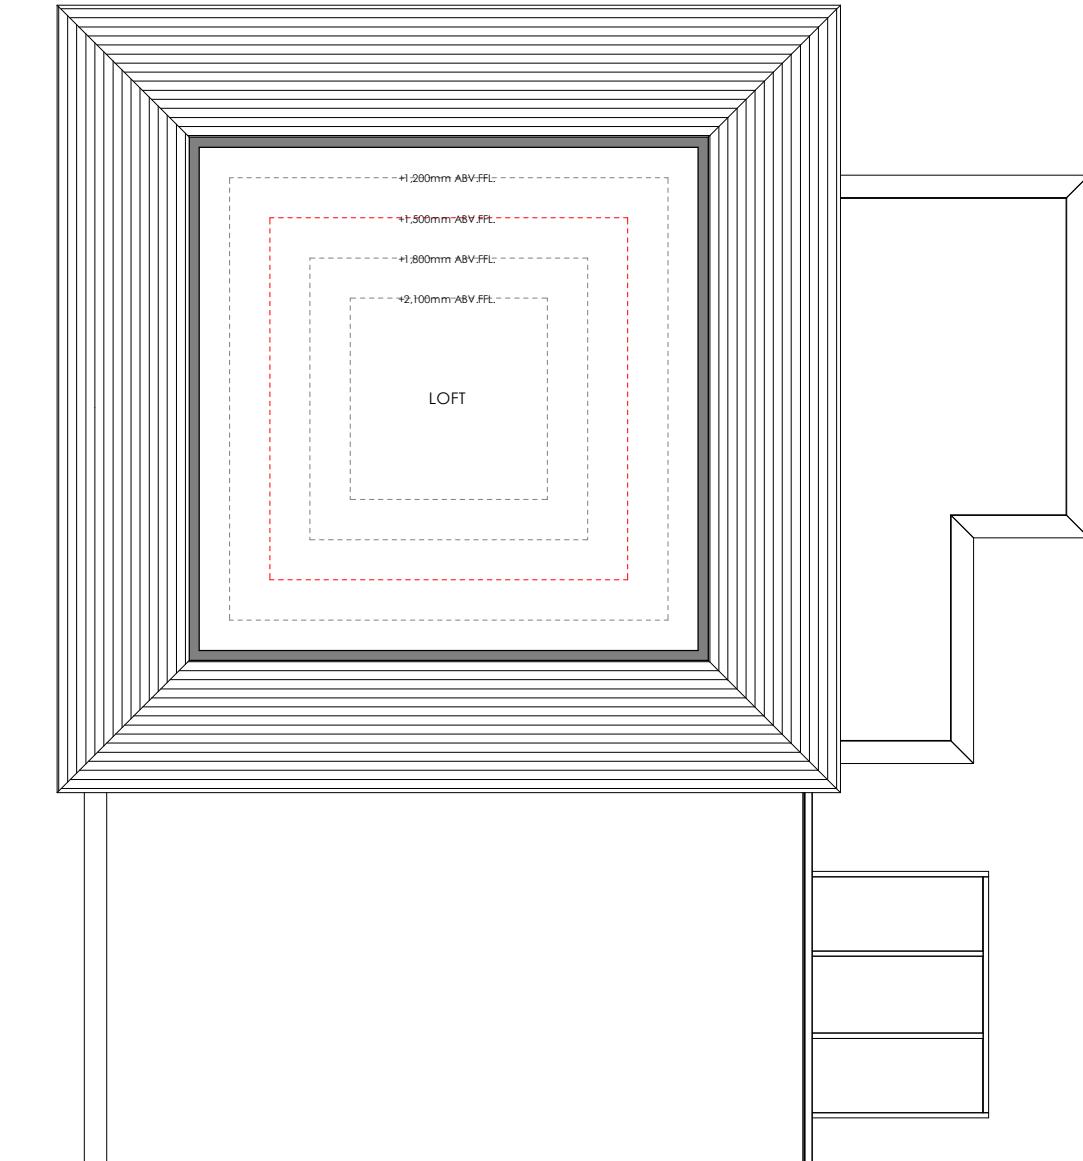

No.3 FRINGEWOOD CLOSE

13.01 Existing First Floor Plan

C374 - 13 Existing First and Loft Floor Plans (Rev B)

THE CONTRACTOR SHOULD CHECK ALL DIMENSIONS ON SITE.

NO DIMENSIONS TO BE SCALED FROM THIS DRAWING (EXCEPT FOR PLANNING PURPOSES).

NO PART OF THIS DRAWING IS TO BE COPIED OR REPRODUCED WITHOUT THE PRIOR CONSENT OF THE ARCHITECT.

IT IS THE CONTRACTORS RESPONSIBILITY TO ENSURE COMPLIANCE WITH THE BUILDING REGULATIONS.

ALL RIGHTS DESCRIBED IN CHAPTER IV OF THE COPYRIGHT, DESIGNS AND PATENTS ACT 1988 HAVE GENERALLY BEEN ASSERTED. ©

REV

DATE

NOTE

Rev A


29 APR '24 HOUSEHOLDER APPLICATION SUBMISSION

Rev B

30 JULY '24 HOUSEHOLDER APPLICATION SUBMISSION (REVISED)

HOUSEHOLDER SUBMISSION

scale 1:100 @ A3

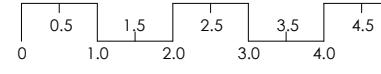

Project: No.5 Fringewood Close, Northwood, HA6 2TB

C374 - 13 Existing First and Loft Floor Plans (Rev B)

Client: K. Chandarana

Scale @ A3: 1 : 100 Date: February 2024

