
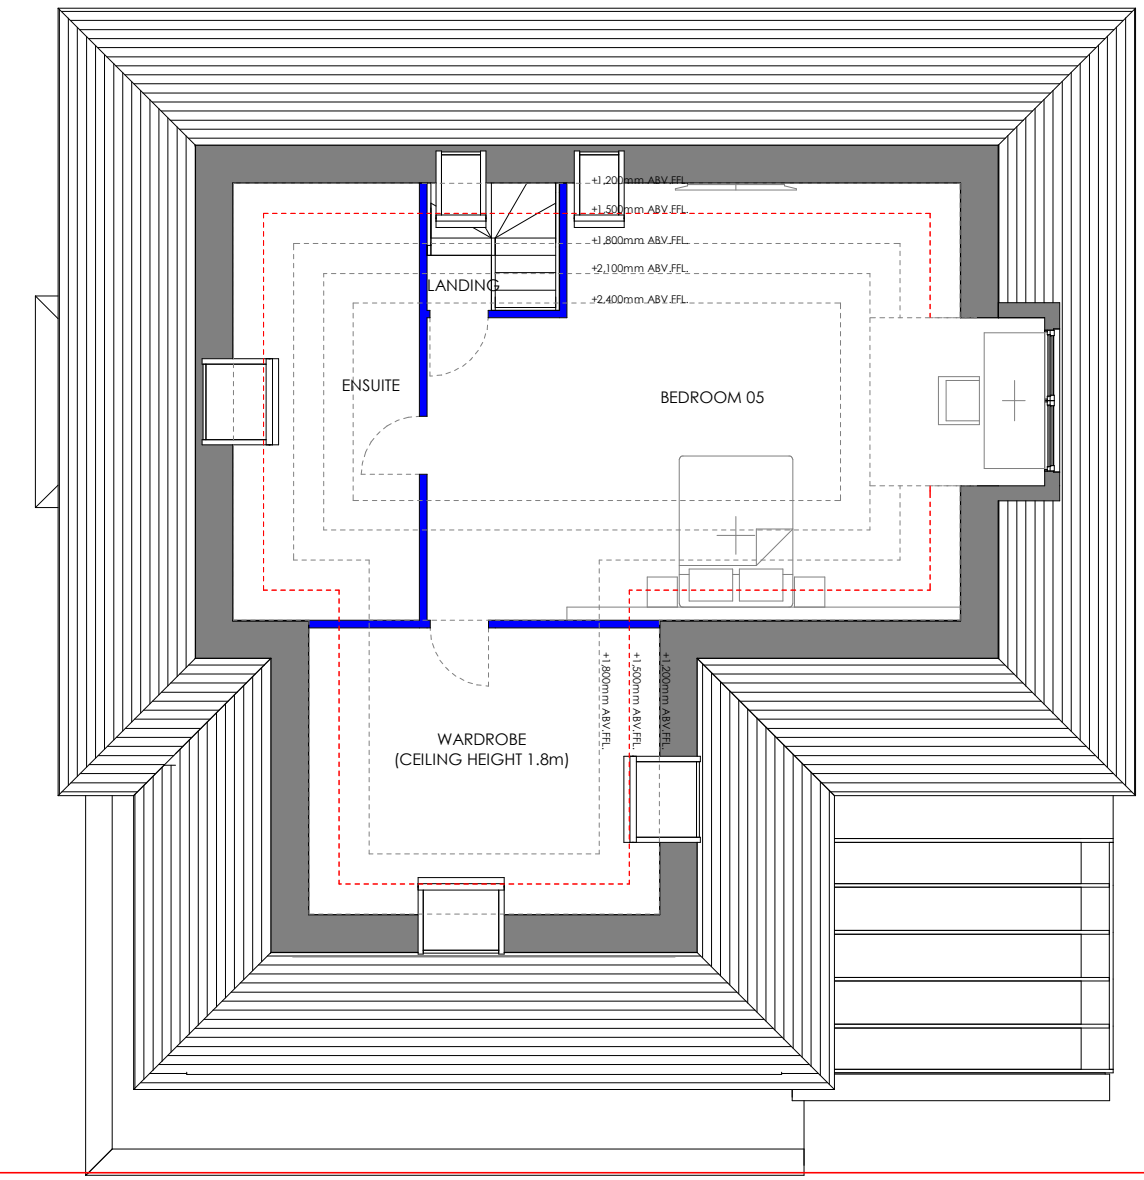
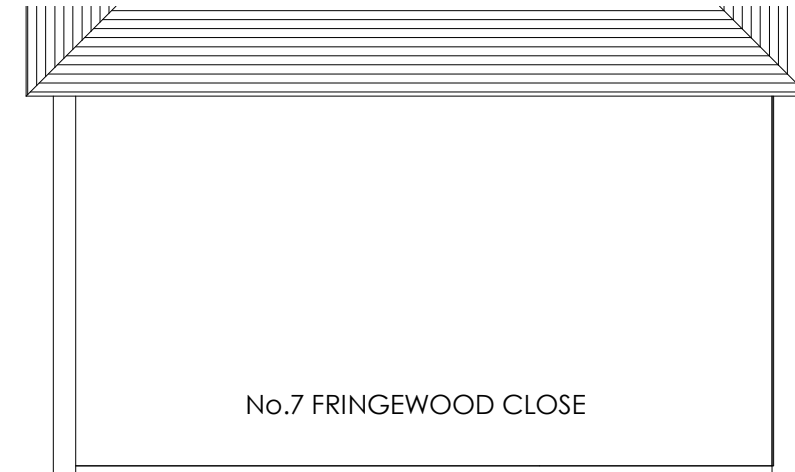


23.01 Proposed First Floor Plan
C374 - 23 Proposed First and Loft Floor Plans (Rev B)

23.02 Proposed Loft Plan

THE CONTRACTOR SHOULD CHECK ALL DIMENSIONS ON SITE.
NO DIMENSIONS TO BE SCALED FROM THIS DRAWING (EXCEPT FOR PLANNING PURPOSES).
NO PART OF THIS DRAWING IS TO BE COPIED OR REPRODUCED WITHOUT THE PRIOR CONSENT OF THE ARCHITECT.
IT IS THE CONTRACTORS RESPONSIBILITY TO ENSURE COMPLIANCE WITH THE BUILDING REGULATIONS.
ALL RIGHTS DESCRIBED IN CHAPTER IV OF THE COPYRIGHT, DESIGNS AND PATENTS ACT 1988 HAVE GENERALLY BEEN ASSERTED. ©

REV	DATE	NOTE
Rev A	29 APR '24	HOUSEHOLDER APPLICATION SUBMISSION
Rev B	30 JULY '24	HOUSEHOLDER APPLICATION SUBMISSION (REVISED)

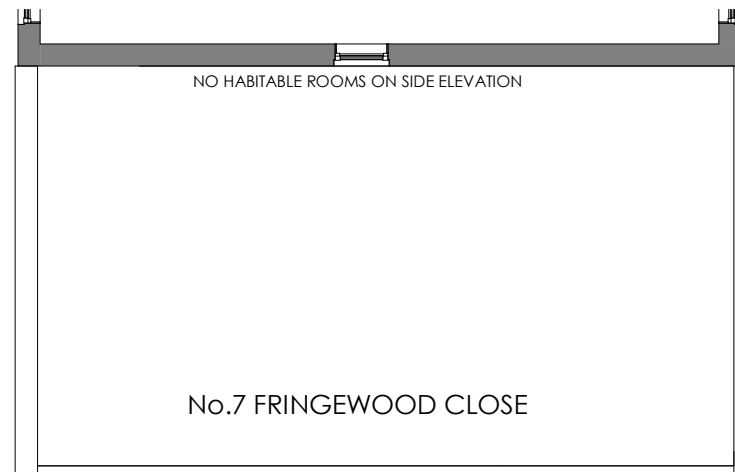