




No.7 FRINGEWOOD CLOSE

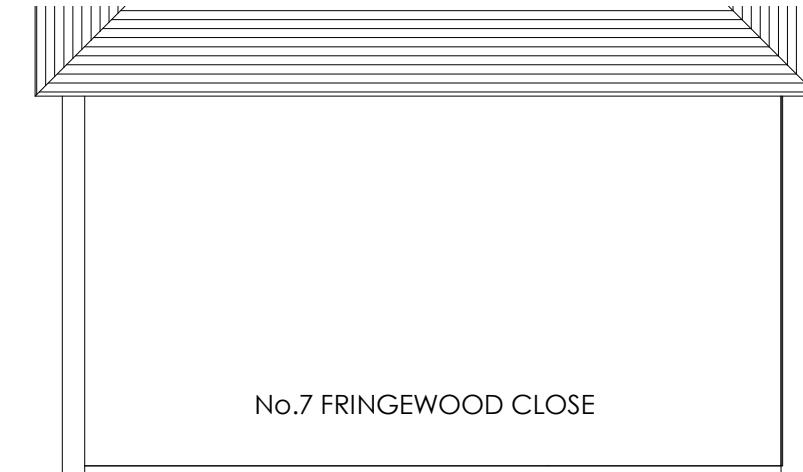

No.7 FRINGEWOOD CLOSE

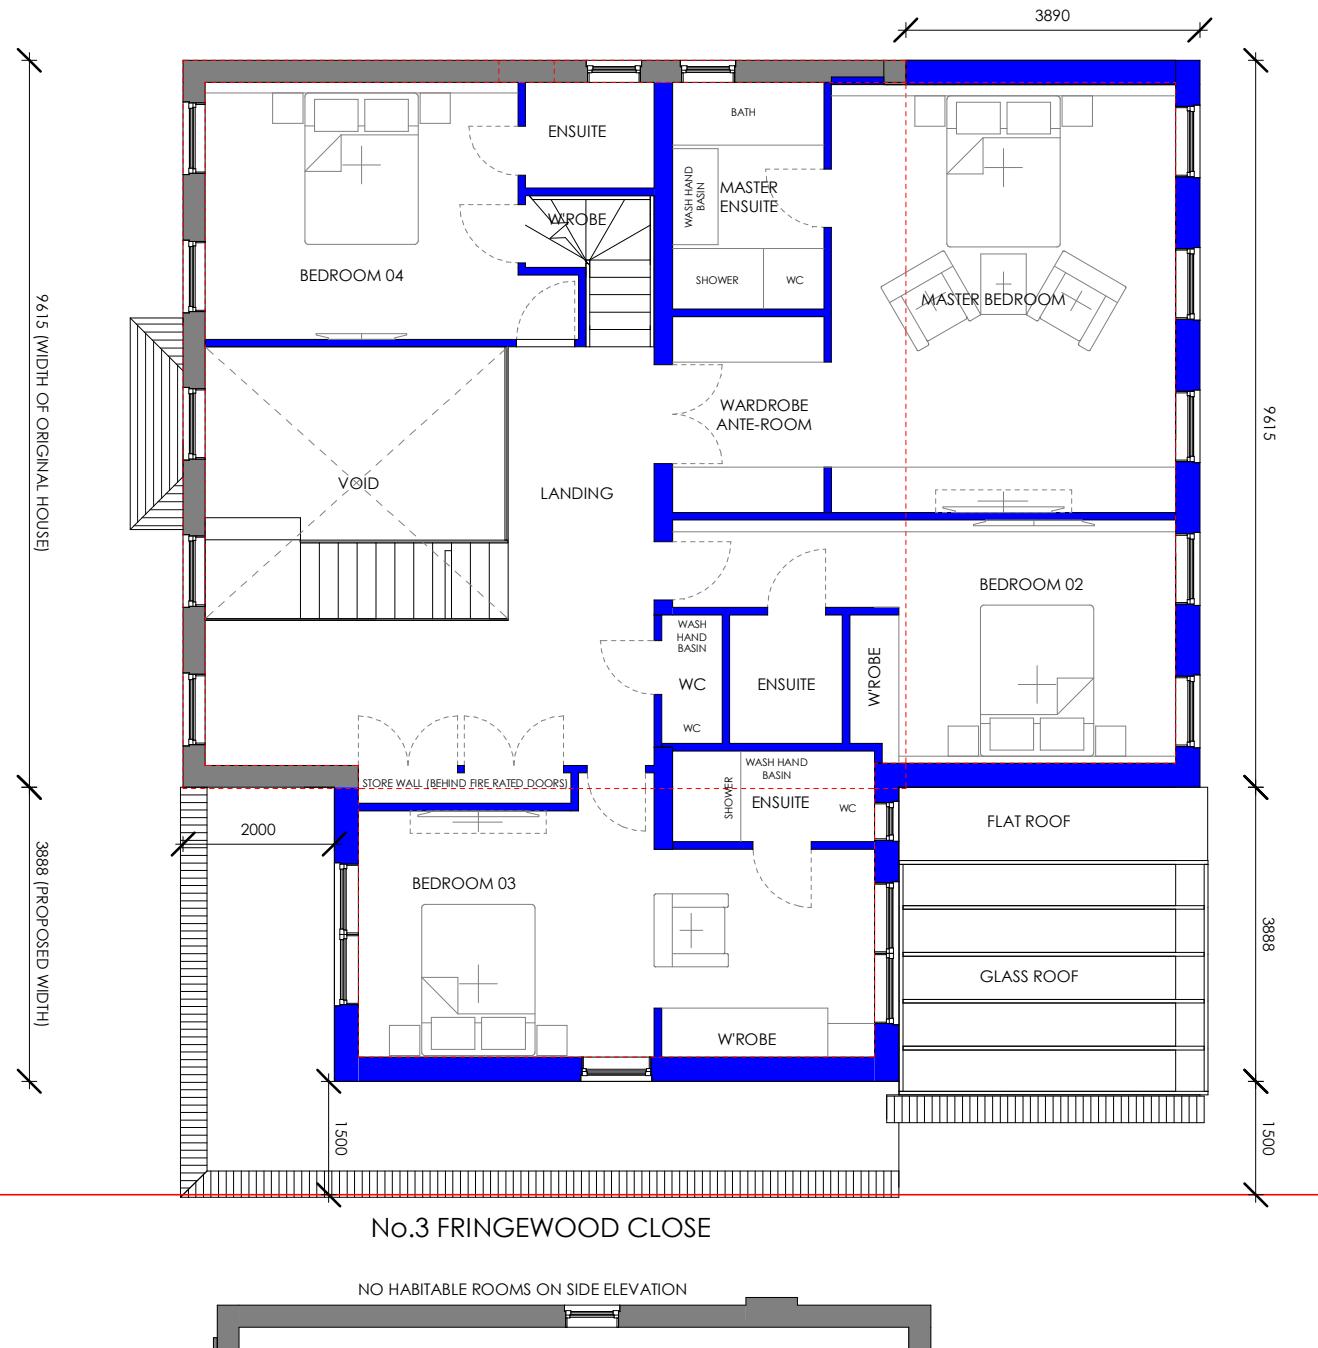

No.3 FRINGEWOOD CLOSE

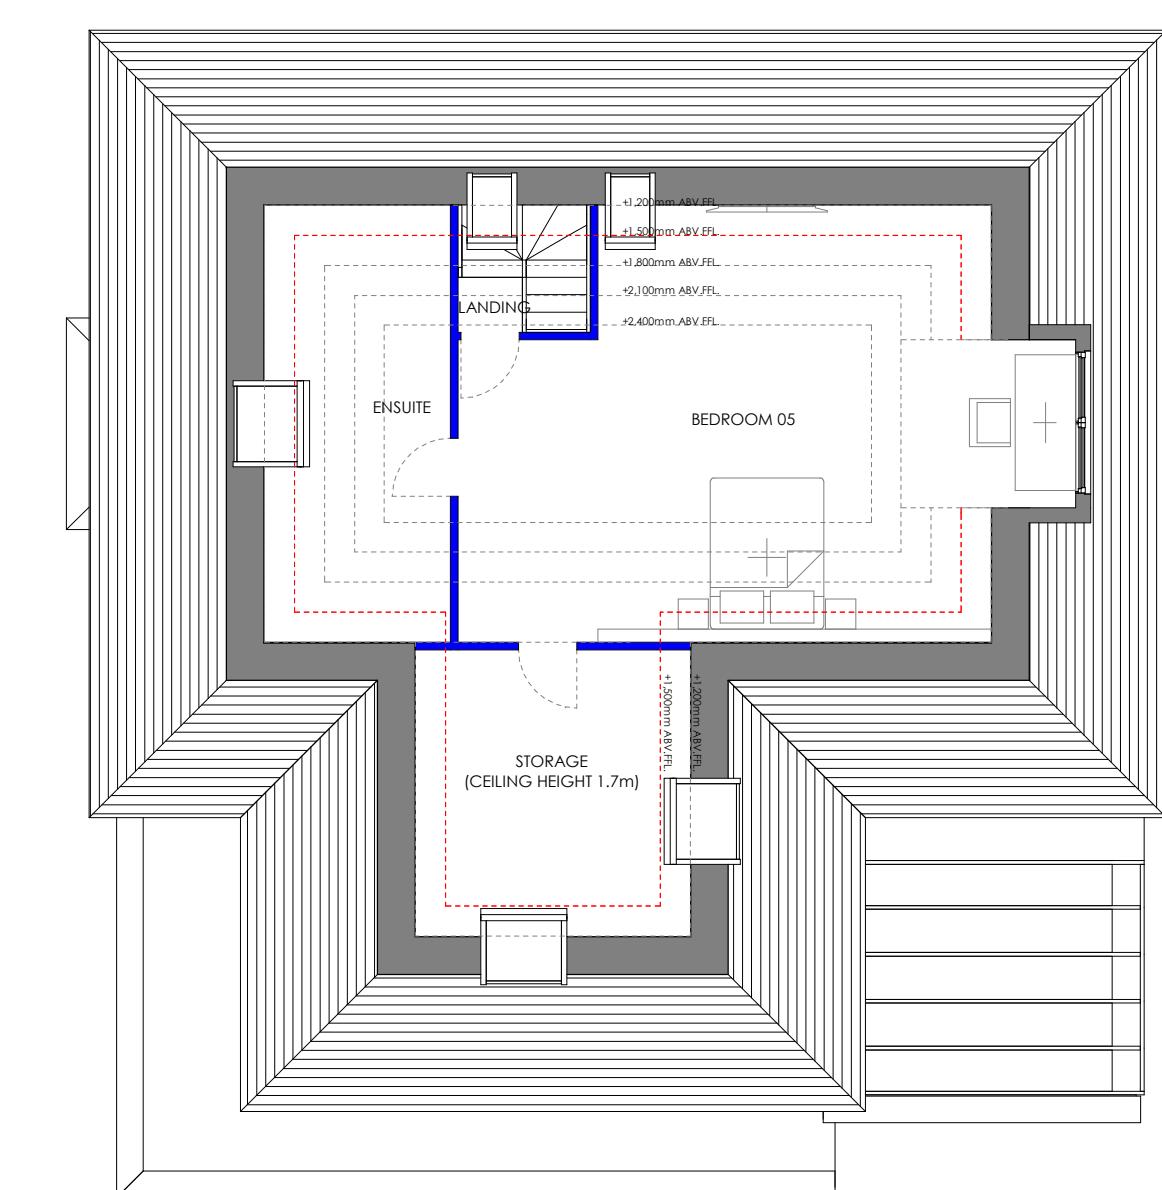

No.3 FRINGEWOOD CLOSE

23.01 Proposed First Floor Plan


C374 - 23 Proposed First and Loft Floor Plans (Rev C)

THE CONTRACTOR SHOULD CHECK ALL DIMENSIONS ON SITE.  
NO DIMENSIONS TO BE SCALED FROM THIS DRAWING (EXCEPT FOR PLANNING PURPOSES).  
NO PART OF THIS DRAWING IS TO BE COPIED OR REPRODUCED WITHOUT THE PRIOR CONSENT OF THE ARCHITECT.  
IT IS THE CONTRACTORS RESPONSIBILITY TO ENSURE COMPLIANCE WITH THE BUILDING REGULATIONS.  
ALL RIGHTS DESCRIBED IN CHAPTER IV OF THE COPYRIGHT, DESIGNS AND PATENTS ACT 1988 HAVE GENERALLY BEEN ASSERTED. ©

REV DATE NOTE  
Rev A 29 APR '24 HOUSEHOLDER APPLICATION SUBMISSION  
Rev B 30 JULY '24 HOUSEHOLDER APPLICATION SUBMISSION (REVISED)  
Rev C 23 SEPT '24 AS REQUESTED BY LPA (EMAIL 15 SEPT '24) FIRST FLOOR EXTENSION SET BACK TO 2.0m.  
SIDE ROOF SET DOWN INCREASED TO 600mm.

HOUSEHOLDER SUBMISSION

scale 1:100 @ A3

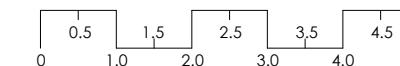

Project: No.5 Fringewood Close, Northwood, HA6 2TB

C374 - 23 Proposed First and Loft Floor Plans (Rev C)

Client: K. Chandarana

Scale @ A3: 1:100 Date: February 2024

