


True Size 50mm

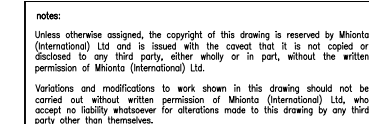

All works to comply with the relevant Codes of Practice and British Standards and shall be carried out to the highest standard of craftsmanship by skilled and qualified persons of the respective trades and in accordance with good building practice.

All setting out dimensions are to be confirmed prior to the commencement of any associated works, with any discrepancies reported to the architect immediately.

All dimensions are to the structure and exclude any plaster/plasterboard finishes.

HSG 150: Health and Safety in Construction;
HSG 262: Managing Skin exposure risks at work;
L21: Management of Health and Safety at work Regulations;
L22: Safe use of Work Equipment Regulations;
L81: Design Construction and installation of gas service pipes Regulations.



Signed -	Date -
----------	--------


rev	date	details
-----	------	---------

project:
PROPOSED DEVELOPMENT TO
PROPERTY AT 1A VILLIER STREET,
UXBRIDGE. UB8 2PU

date JANUARY 2024

Mhionta. International
Limited.
Space + Design + Development Consultants
tel: +44-7960123181, +44-7784520649
e-mail: mhionta@outlook.com / moskaanfadt@hotmail.com

MH_SDDC/UB82PU/240128	P-104A
-----------------------	--------

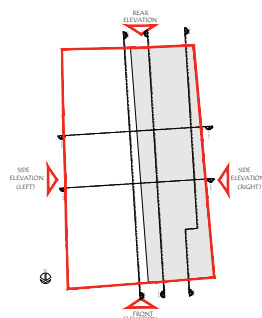

Scale in Metres