





## 01 - FRONT ELEVATION

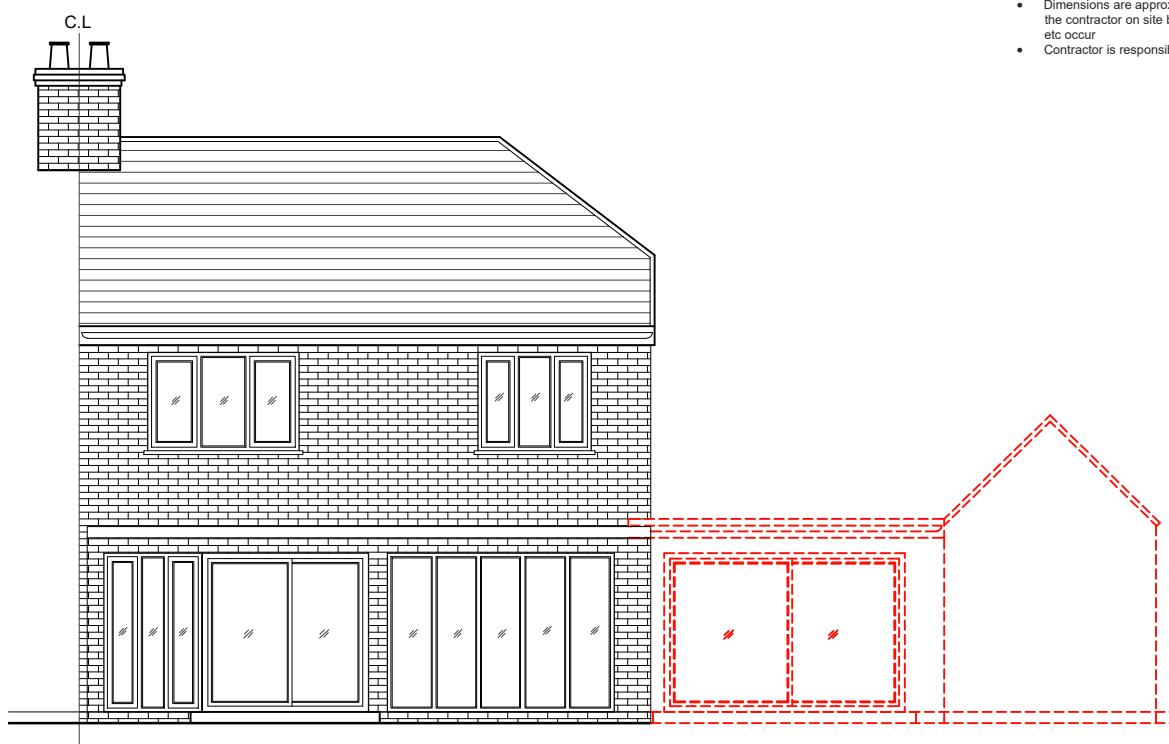

## 02 - REAR ELEVATION

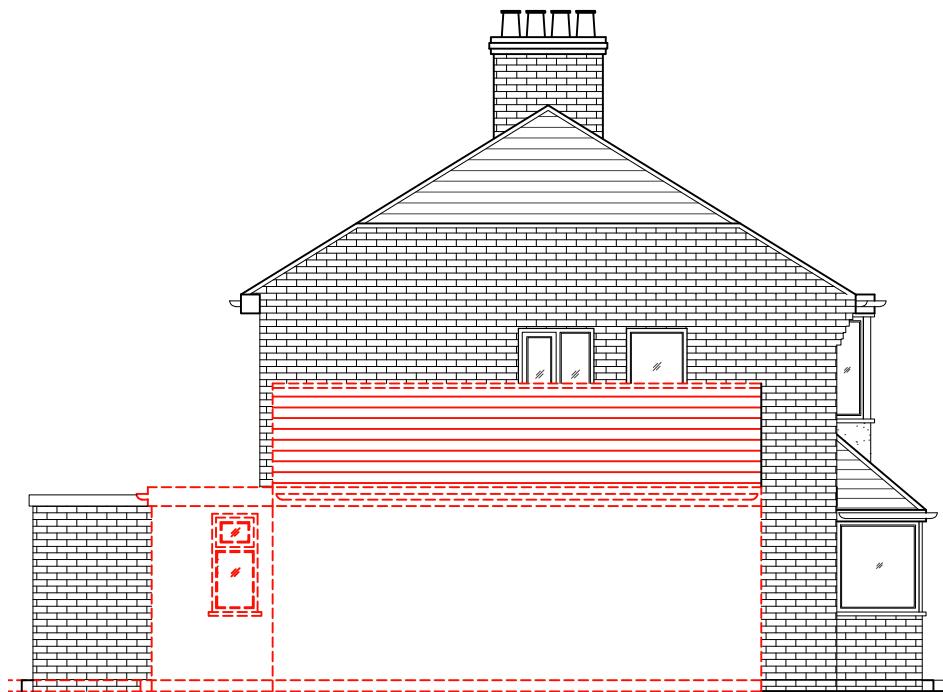

## 03 - SIDE ELEVATION

**NOTES**

Dimensions are not to be scaled from this drawing by contractors. The contractor is requested to check all dimensions before the work started. Report any discrepancies to the client or architect before undertaking the work described in the drawings.

Dimensions are approximate site dimensions and are to be verified by the contractor on site before any fabrication/site works i.e foundations etc occur

Contractor is responsible for all temporary propping to existing structure

LEGEND:

DESIGN ENDEAVOURS  
1 LYNCCROFT GARDENS, HOUNSLOW LONDON, TW3 2QT  
M: 07824773079, 07869580774

Project	04 COURT DRIVE UXBRIDGE LONDON, UB10 0BJ		
Title	DEMOLITION ELEVATIONS		
Scale	Drawn 1:100@A3	Approved	Date FEB 24
Job No. DE-1117/24	Drawing No. P-04 CD-05		Rev.