




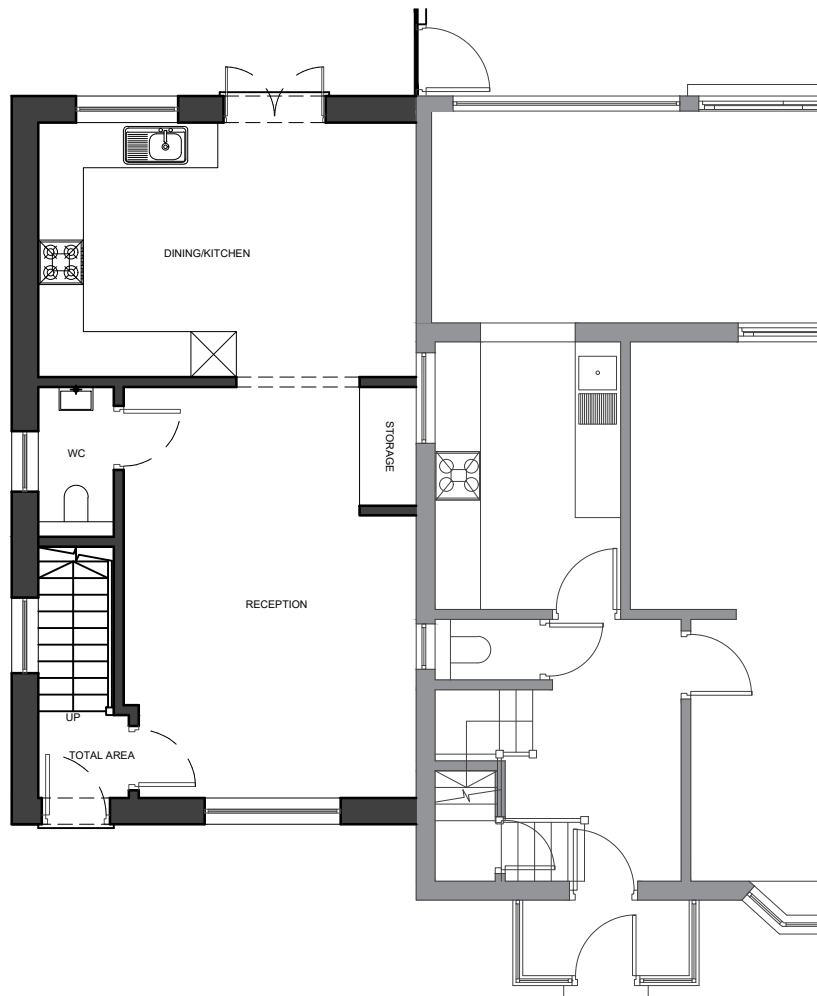

01 - GROUND FLOOR PLAN

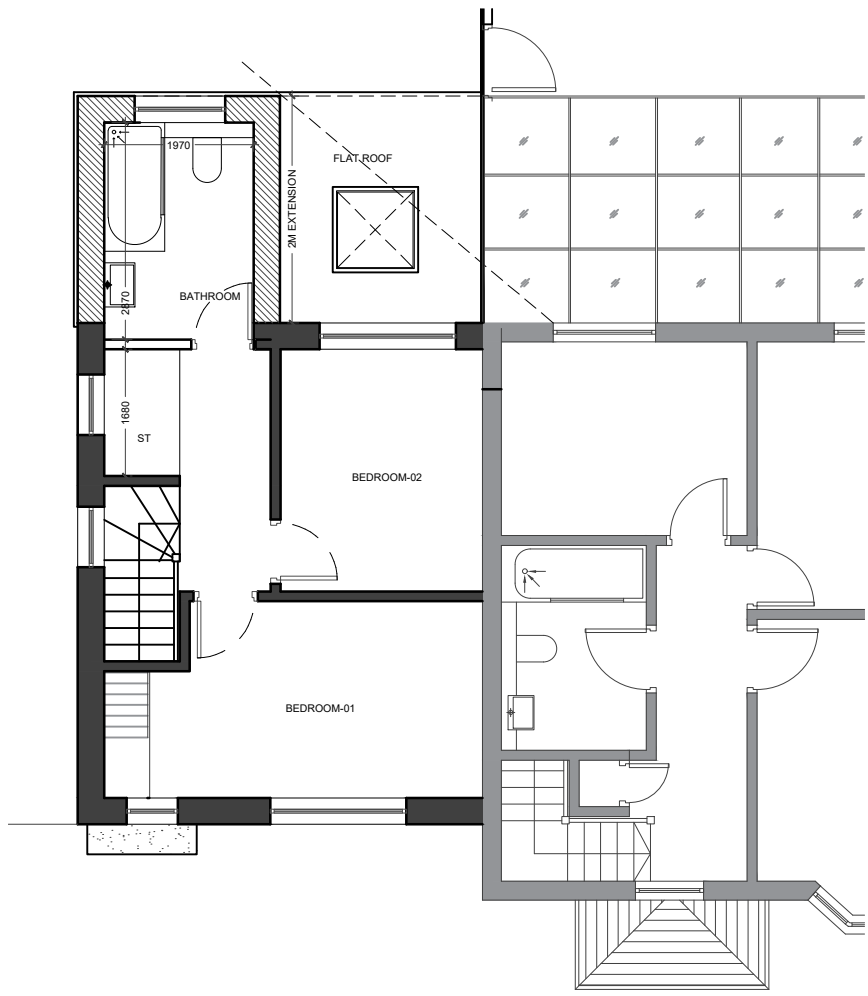

02 - FIRST FLOOR PLAN

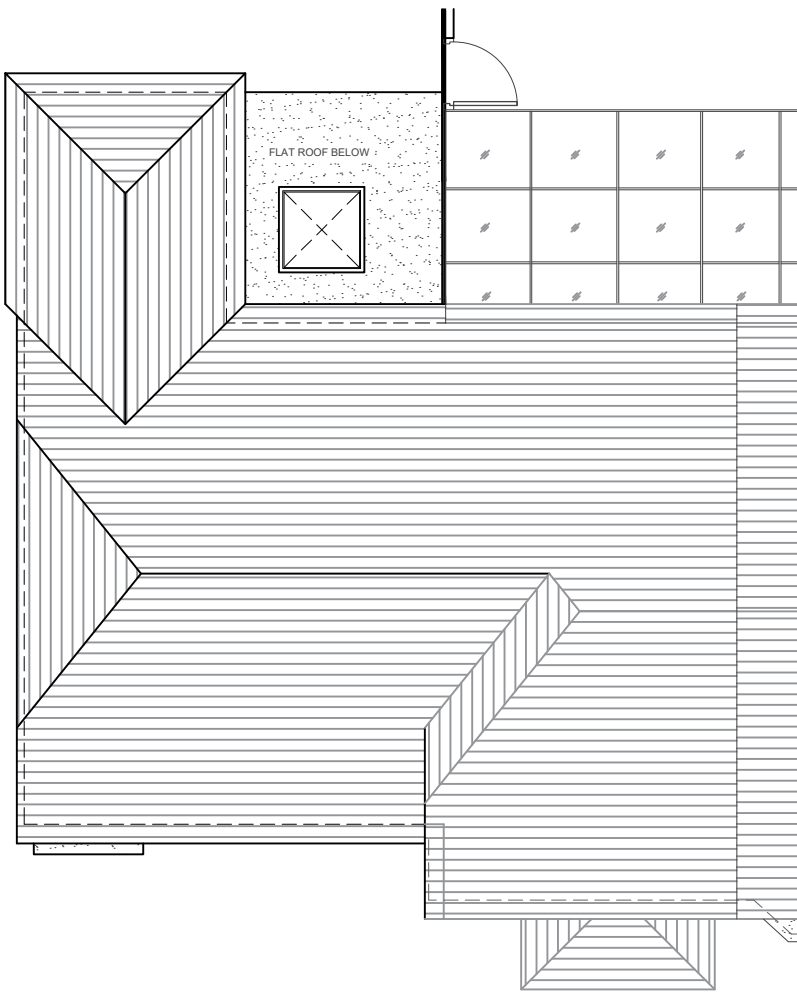


03 - ROOF PLAN



04 - FRONT ELEVATION



05 - REAR ELEVATION

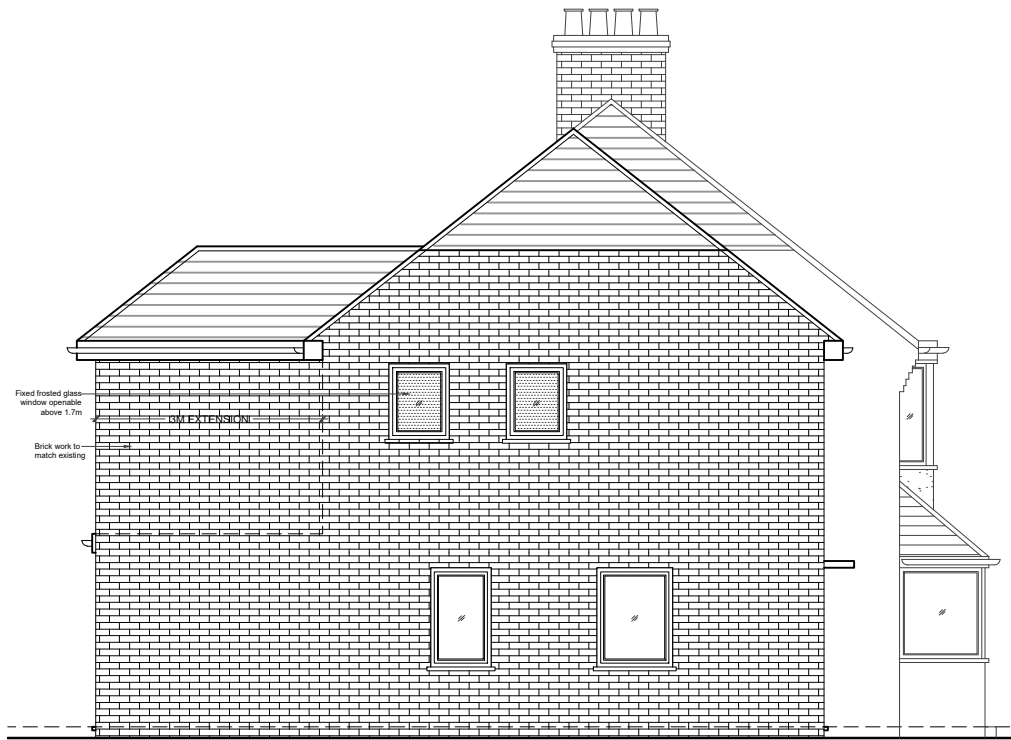

06 - SIDE ELEVATION

- NOTES
- Dimensions are not to be scaled from this drawing by contractors. The contractor is requested to check all dimensions before the work started.
 - Report any discrepancies to the client or architect before undertaking the work described in the drawings.
 - Dimensions are approximate site dimensions and are to be verified by the contractor on site before any fabrication/site works i.e foundations etc occur.
 - Contractor is responsible for all temporary propping to existing structure

REVISIONS			
NO.	DESCRIPTION	DATE	BY

**HOUSE-HOLDER
APPLICATION**

DESIGN ENDEAVOURS LTD
M: 07869580774, 07883602259
E: design.endeavour@gmail.com

Project	04 COURT DRIVE UXBRIDGE LONDON, UB10 0BJ		
Title	PROPOSED PLANS & ELEVATIONS		

Scale	Drawn	Approved	Date
1:100@A3	TA		AUG-25
Job No.	Drawing No.	Rev.	
DE-1117/24	PH-04CD-03		

LEGENDS:
EXISTING
PROPOSED
DEMOLISHED

0 1 2m 3 4 5m
Scale