


PROPOSED FRONT ELEVATION

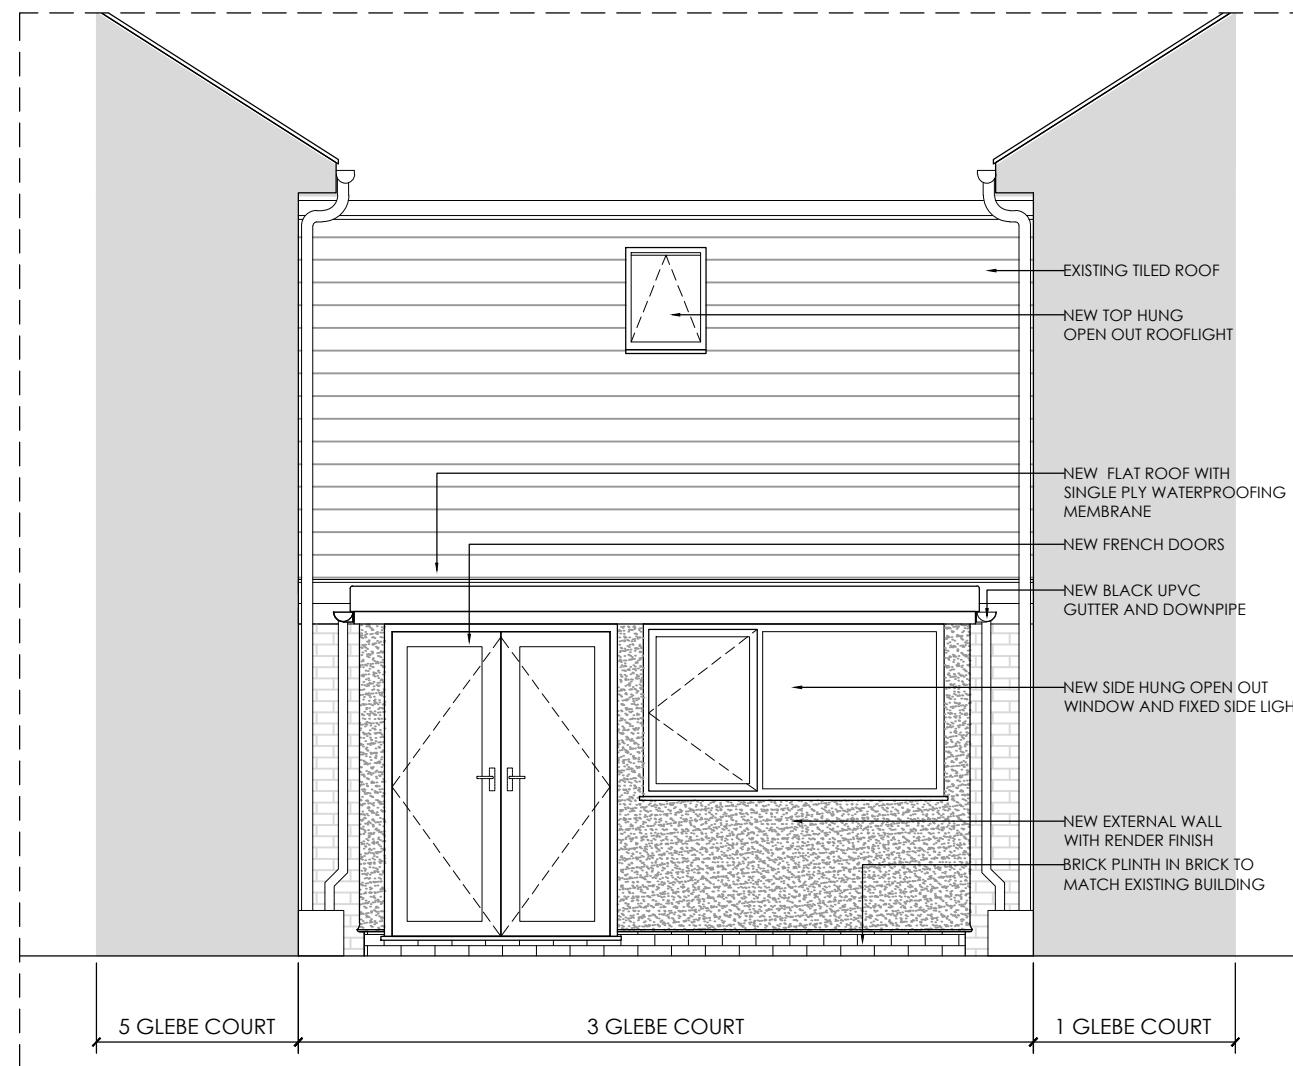

PROPOSED REAR ELEVATION

GLEBE COURT REFURBISHMENT			
PROJECT			
3 GLEBE COURT			
HILL LANE, RUISLIP, HA4 7JH			
DRAWING TITLE			
PROPOSED ELEVATIONS			
STATUS			
FOR PLANNING			
PROJECT No	DWG TYPE	DWG No	REV
0001	PL	300	00
SCALE	DATE		
1:50@A3	MAR'21		