



Scale Bar in Metres at 1:100


All proposed materials to match existing.

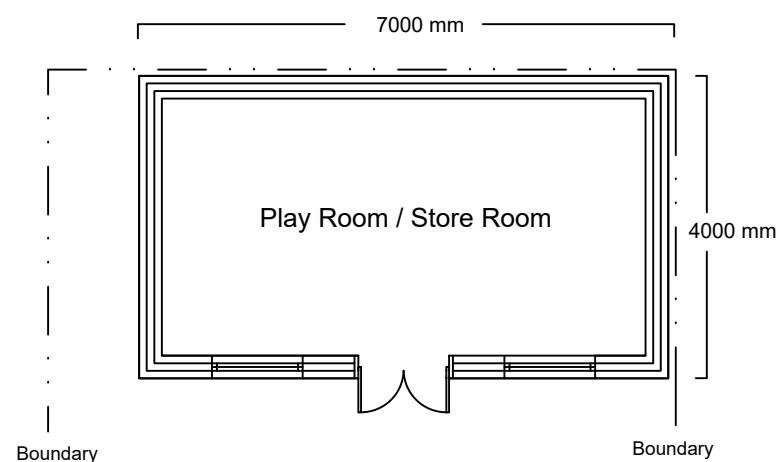


Proposed Floor Plan

 


Proposed Side Elevation View
From No.26

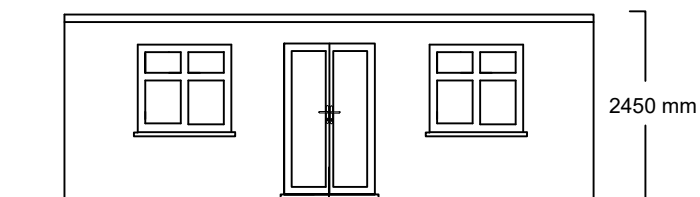

Proposed Front Elevation

 

Proposed Side Elevation View
From No.30

 

Proposed Rear Elevation

Notes:

1. All dimensions are approximate and in mm unless otherwise stated.
2. This drawing is to be read in conjunction with any other relevant drawings.
3. All drawings are copyright©
4. Foundation depth of 1200mm relates only to subsoil conditions which are either gravel or sand

Revisions:

Site Address:

28 Nine Elms Avenue, Uxbridge UB8 3TJ

Drawing Title:

Proposed Floor Plan and Elevations

Scale:

1:100

Date:

20th February 2021

Ref:

28NINELEMSAVENUEplayroom 03