



Proposed Front. 1:100




Proposed Side. 1:100

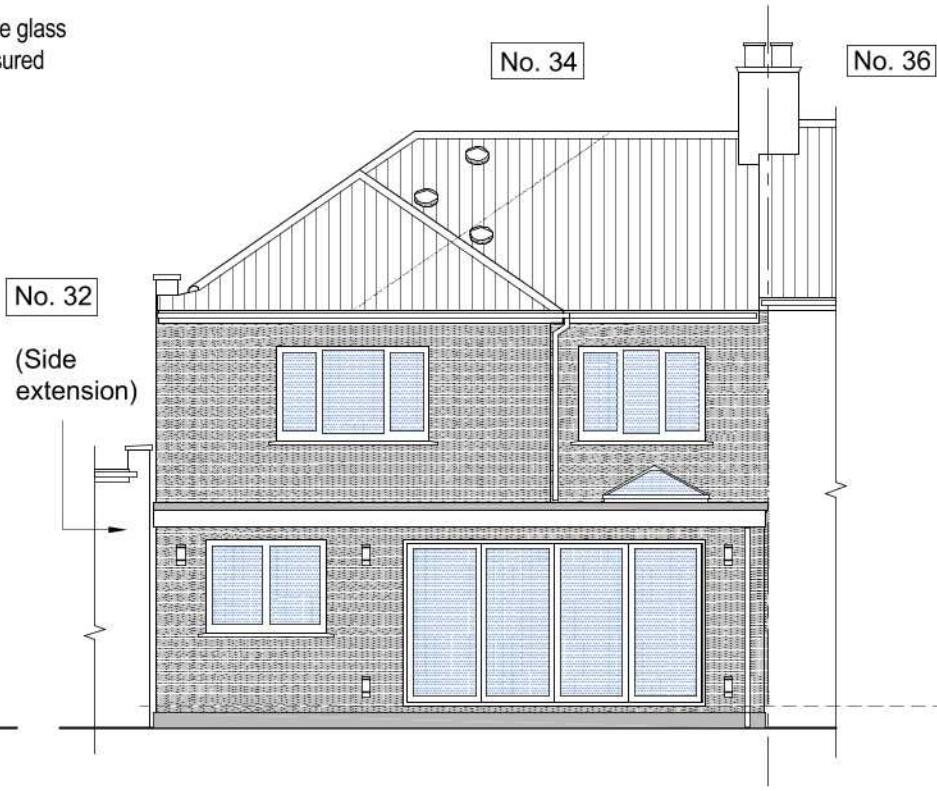

Proposed Rear. 1:100

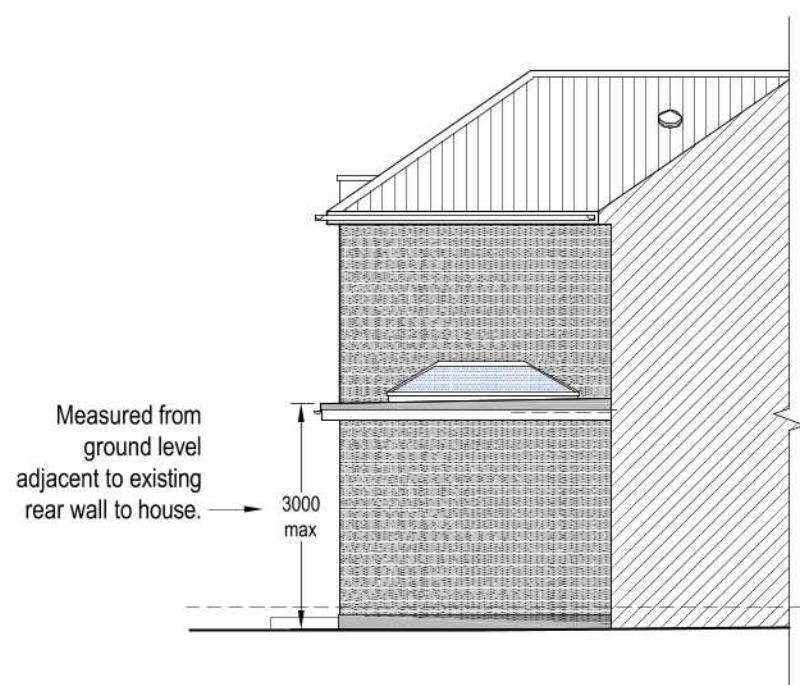

Proposed Side. 1:100

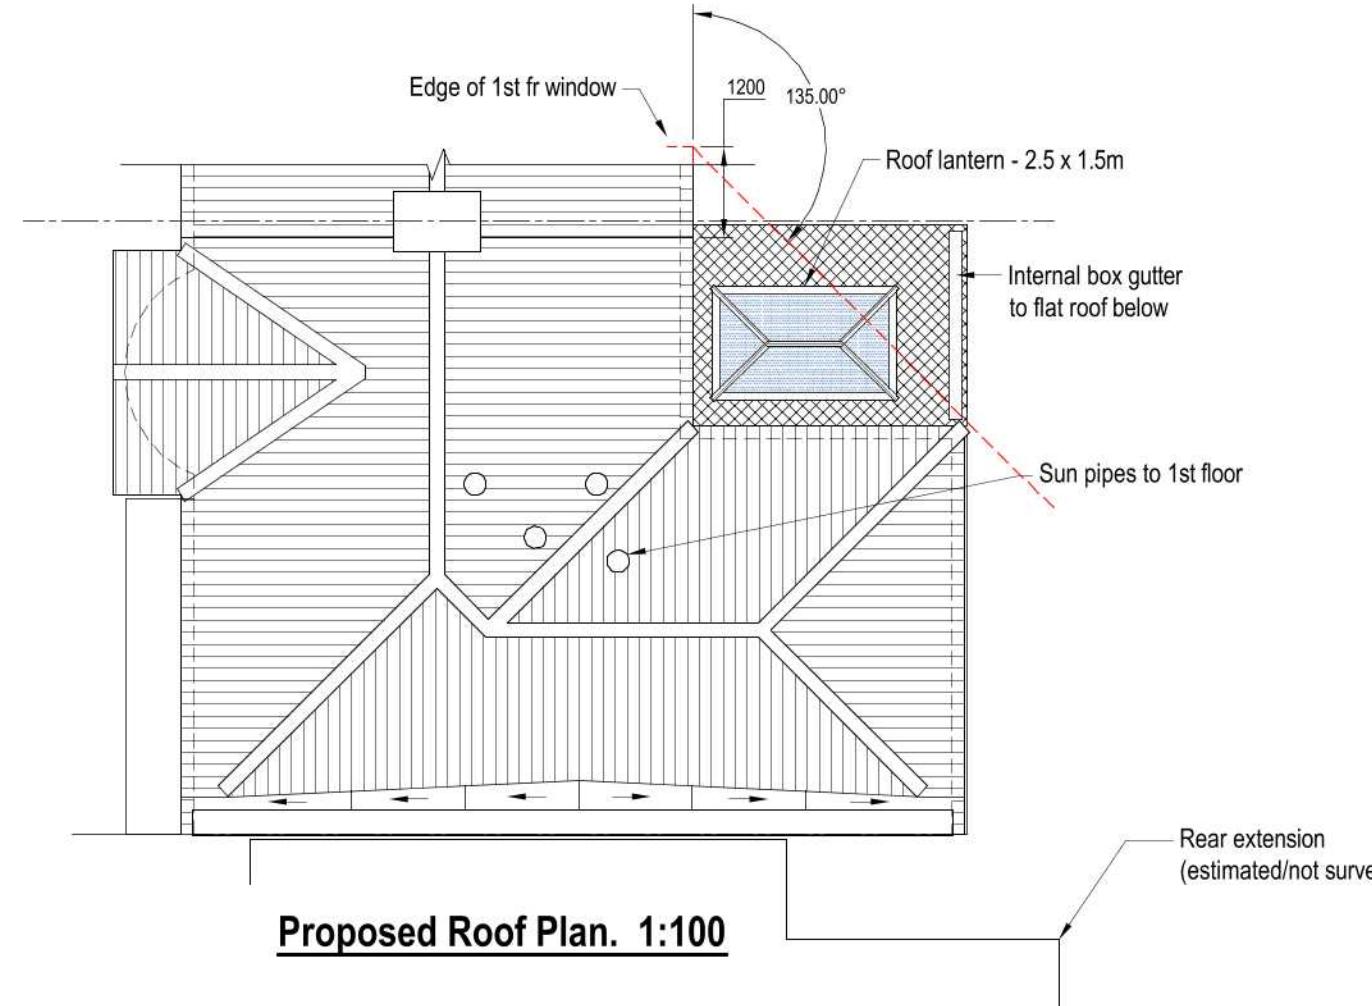

Proposed Roof Plan. 1:100

0 1 2 3 4 5 6 7 8 9 10m 1:100 at A3

notes.

1. This drawing to be read in conjunction with remaining engineer's & architect's project drawings & specifications.
2. The Contractor must check all levels & dimensions on site and report any discrepancies found.
3. Works are to be to the satisfaction of the Local Authority, statutory bodies & in accordance with current Building Regulations and Codes of Practice.

project.

**34 Filey Waye Ruislip HA4 9AU
Rear & Side Enlargement**

title.

Proposed Elevations

rev.

date. 15-02-2021
scale. As noted at A3
issue. Planning Application
by. Intender Tenant
no. 07910 270170
email. intender@outlook.com

drawing no. (yr-job-no.) **21-926/4**
rev.