




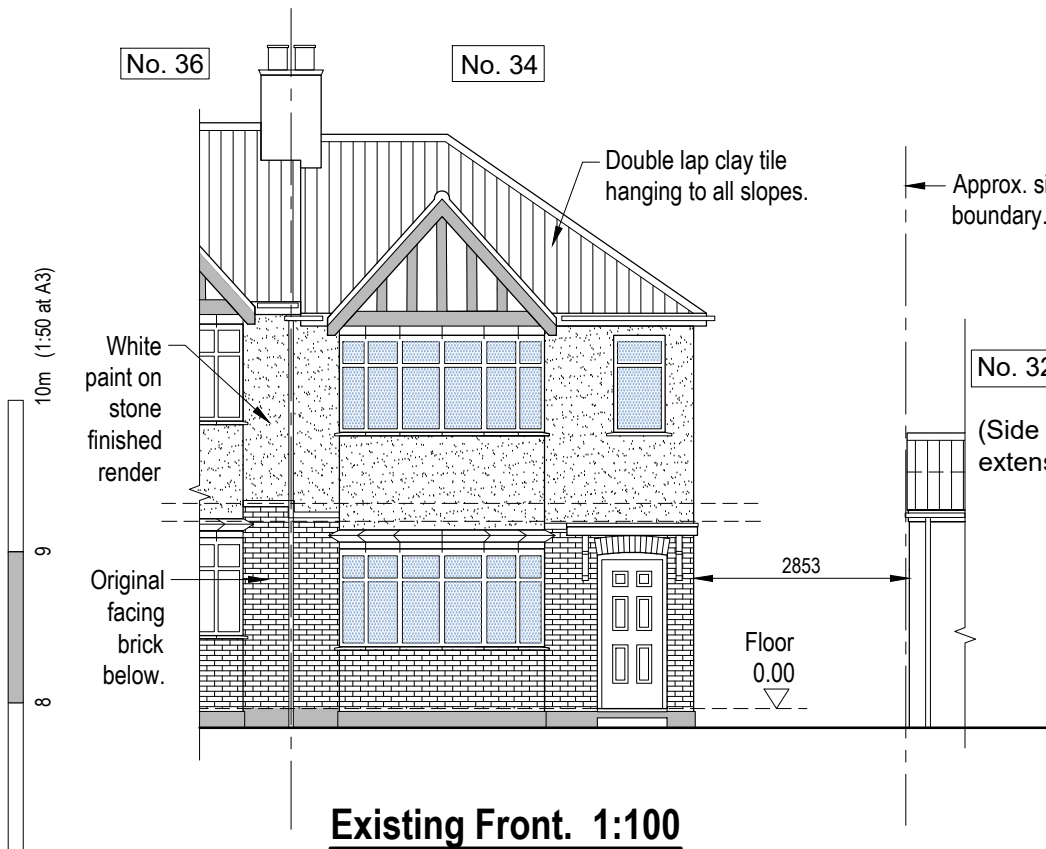


Existing Front. 1:100

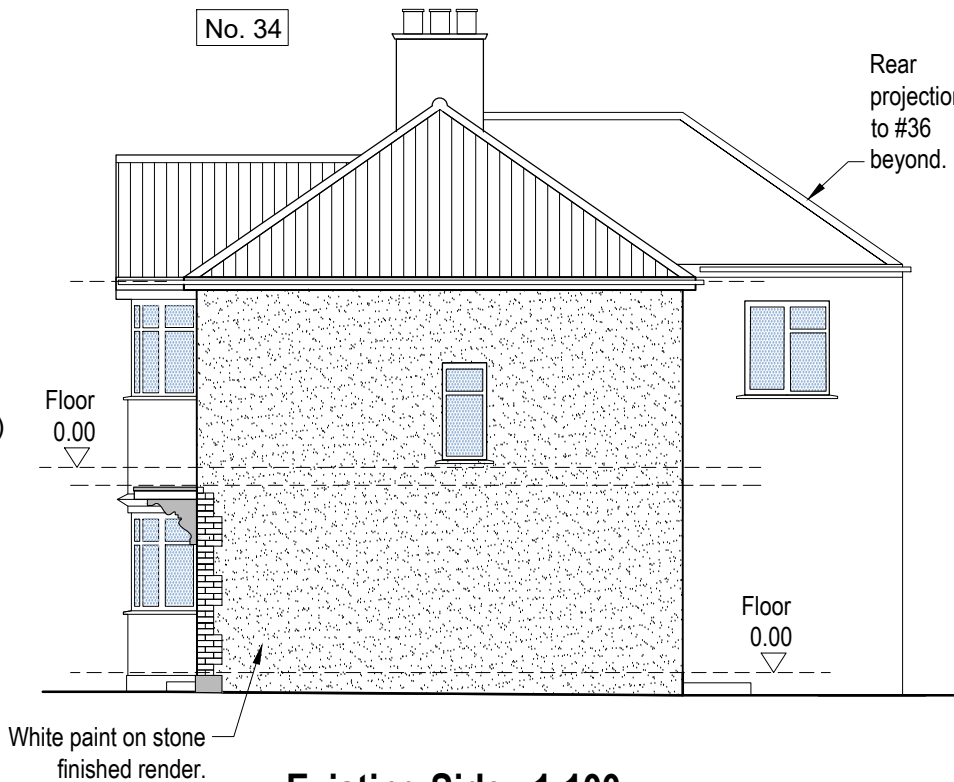


Existing Side. 1:100

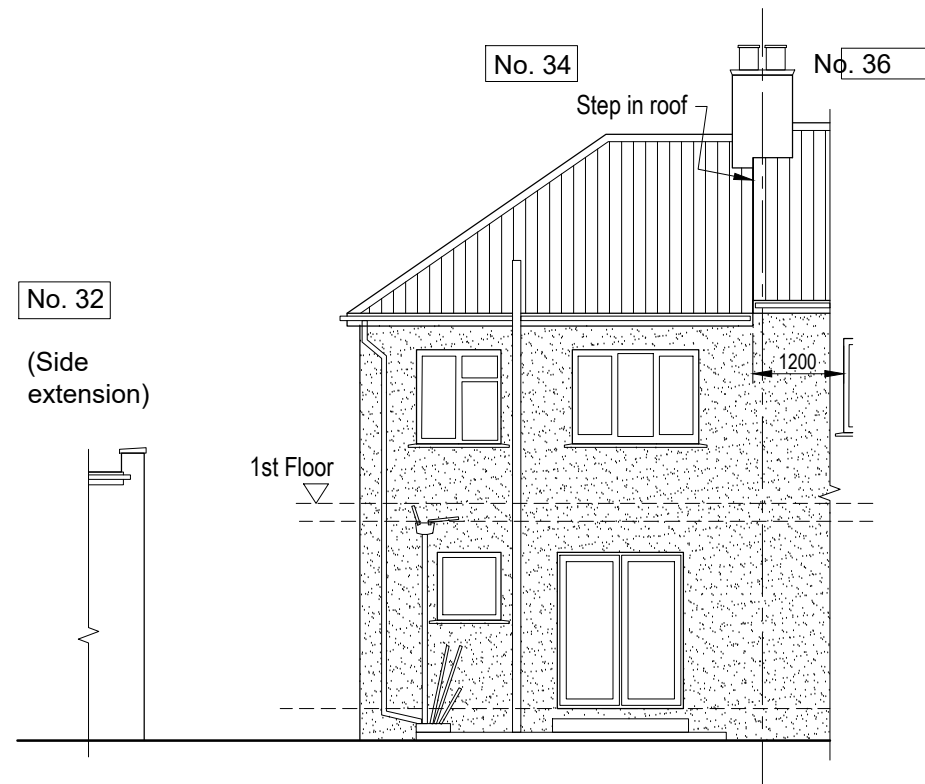

Existing Rear. 1:100

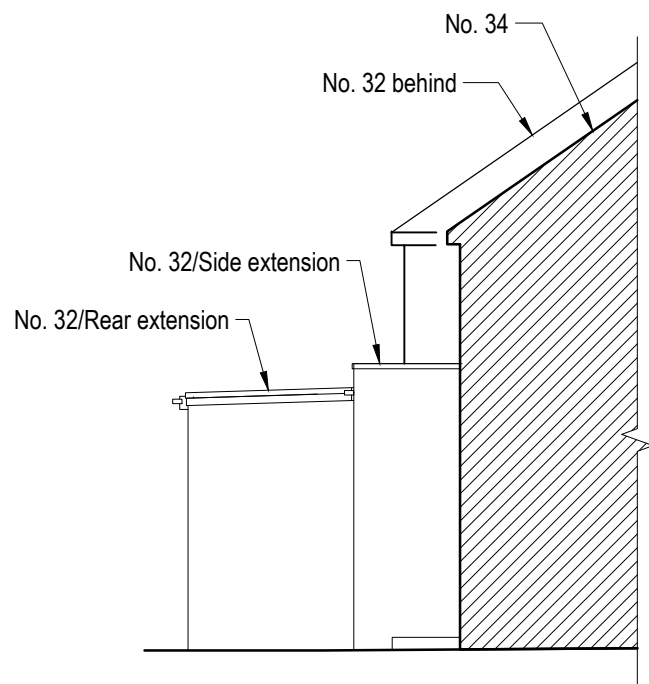

Existing Side. 1:100

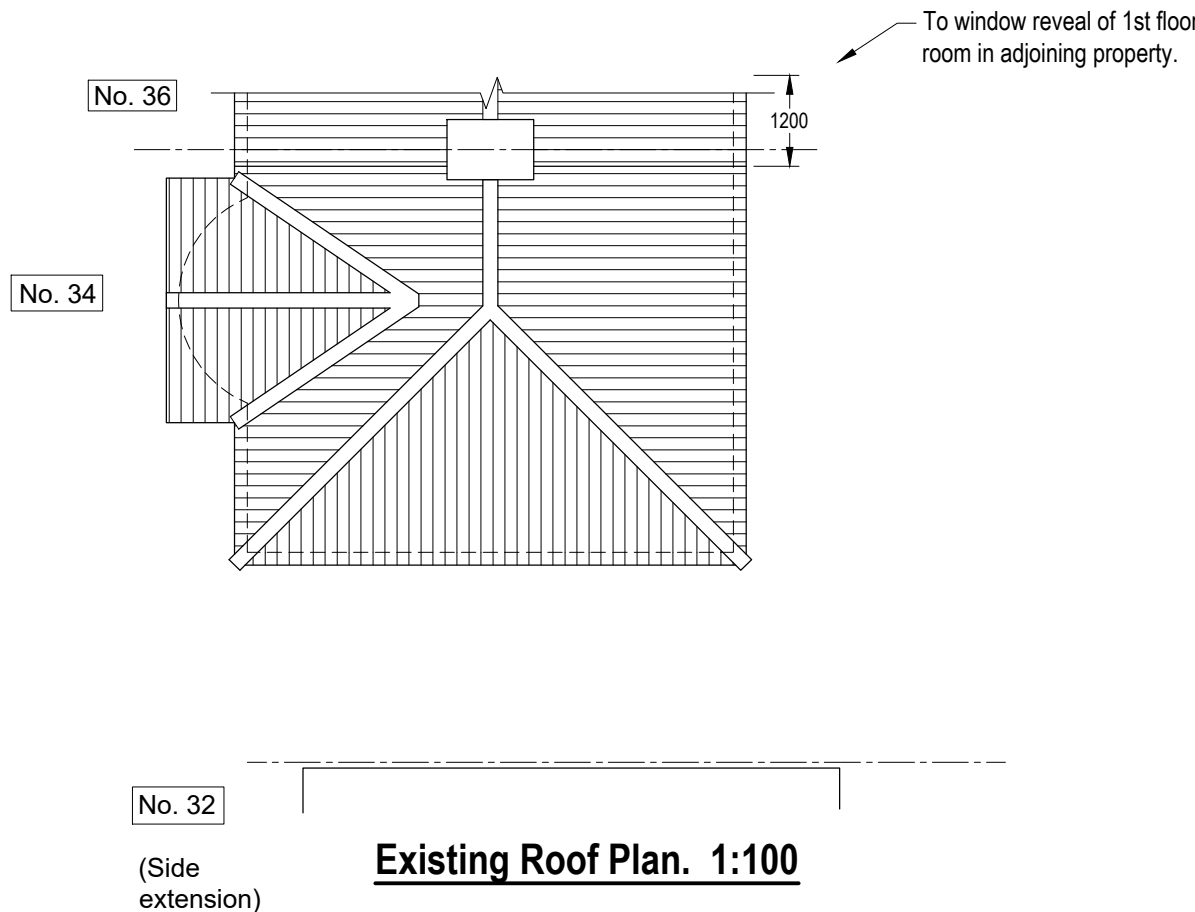

Existing Roof Plan. 1:100



notes.

1. This drawing to be read in conjunction with remaining engineer's & architect's project drawings & specifications.
2. The Contractor must check all levels & dimensions on site and report any discrepancies found.
3. Works are to be to the satisfaction of the Local Authority, statutory bodies & in accordance with current Building Regulations and Codes of Practice.

project.

**34 Filey Way Ruislip HA4 9AU
Rear & Side Enlargement**

title.

Existing Elevations

rev.

date.

07-03-2021

scale.

As noted at A3

issue.

Planning Application

by.

Jatinder Tamrat.

m: 07810 370470.

email: jatinder.t@outlook.com

drawing no.
(yr-job-no.)

21-926/3

rev.