




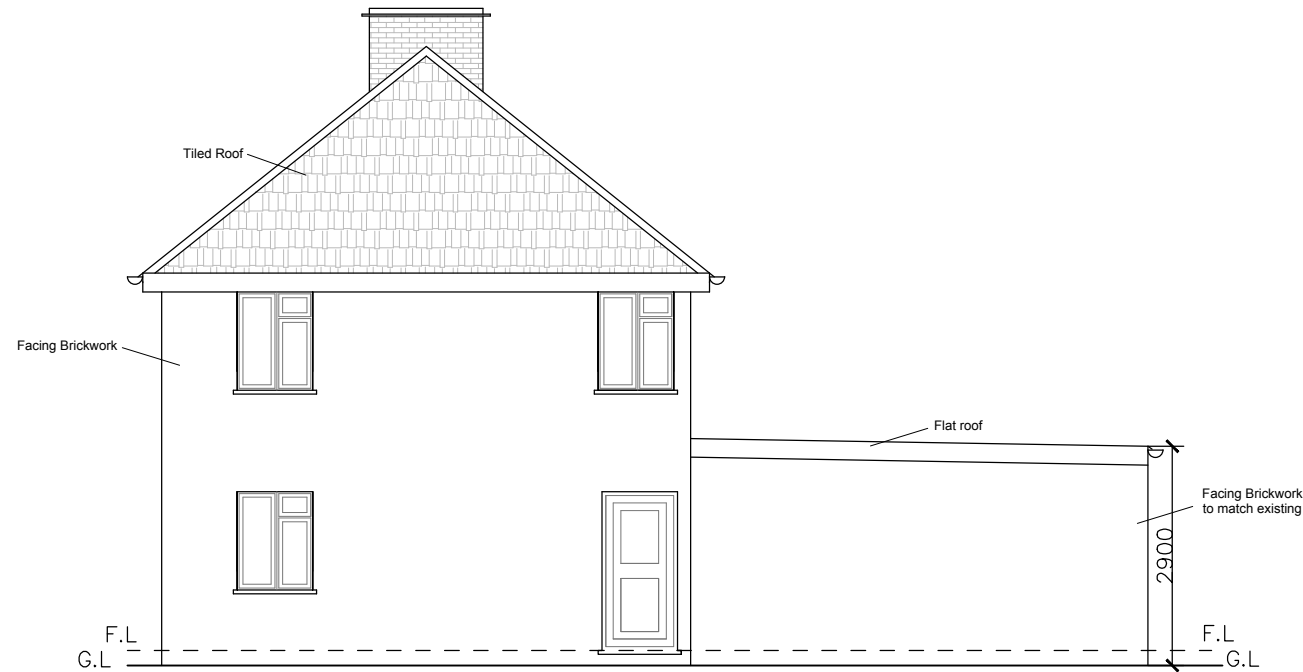


PROPOSED APPROVED SIDE ELEVATION

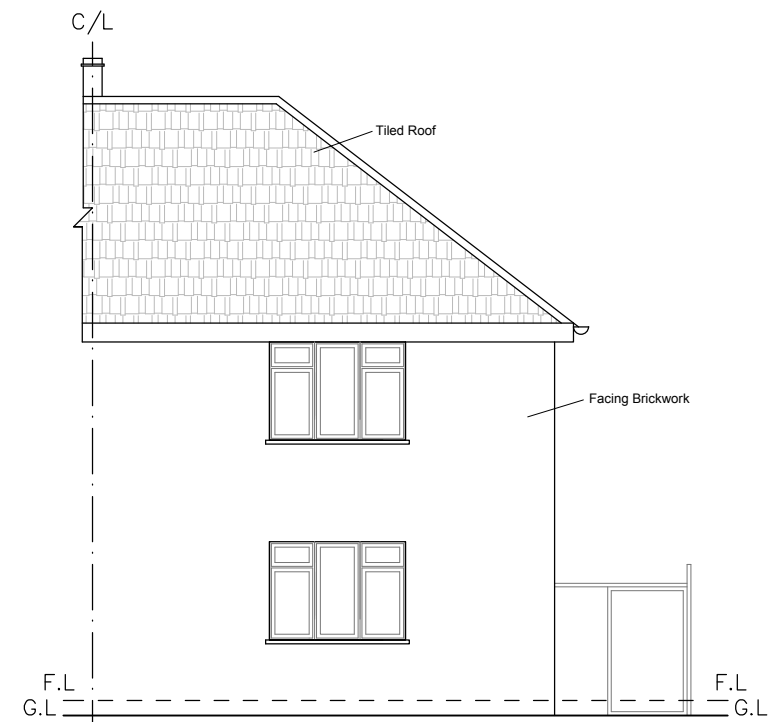

PROPOSED APPROVED FRONT ELEVATION

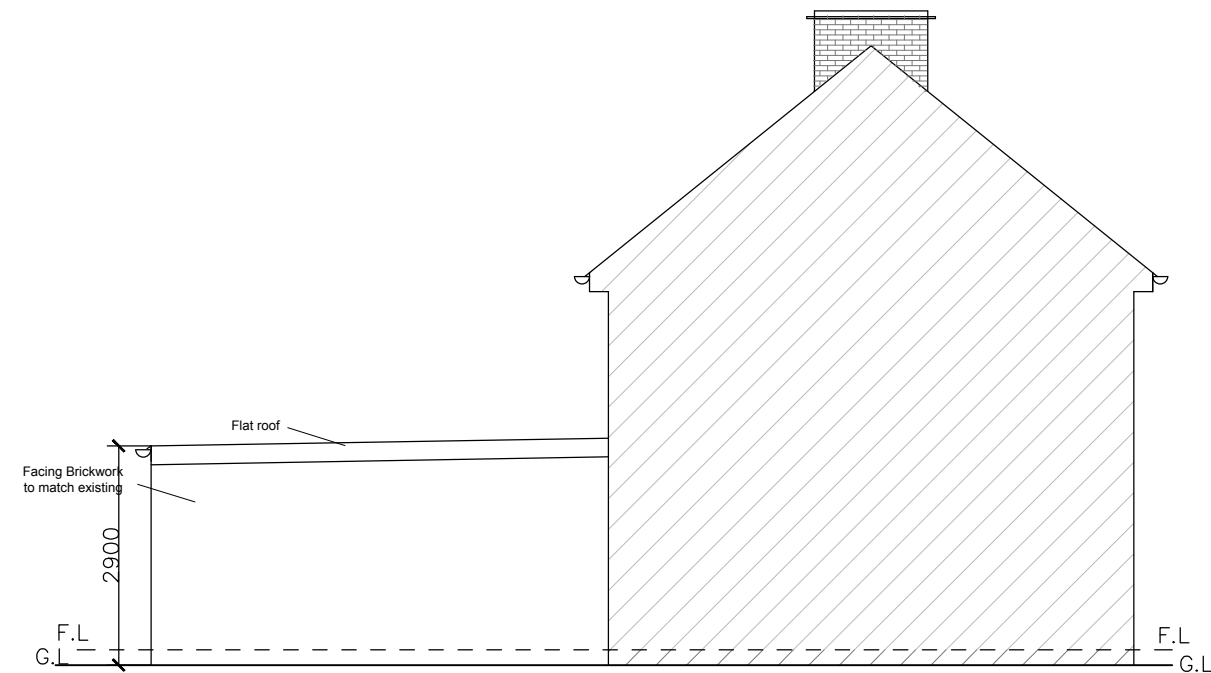

PROPOSED APPROVED SIDE ELEVATION

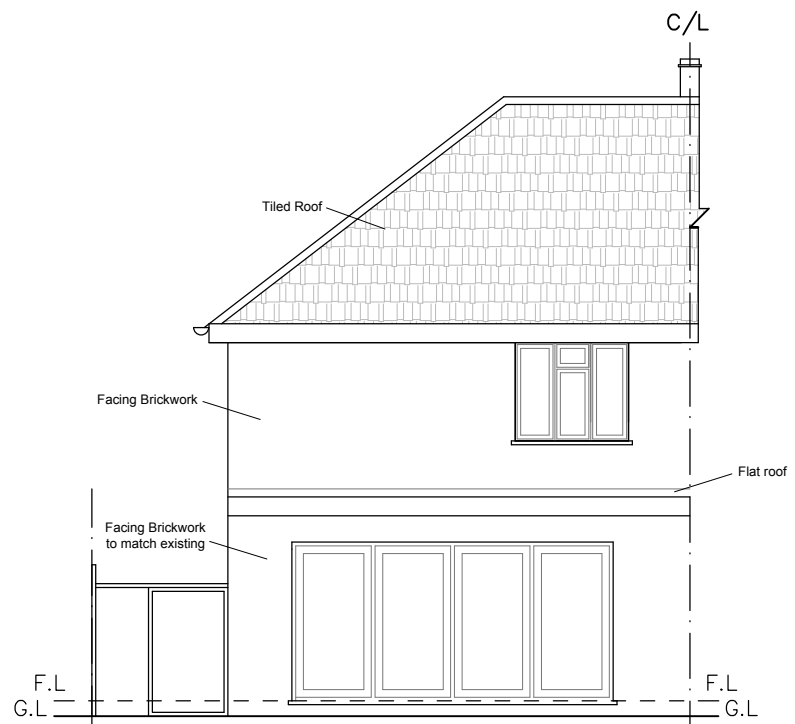

PROPOSED APPROVED REAR ELEVATION

0 2 4 6 8 10m
SCALE: 1/ 100 @ A3

Notes:

All dimensions are in millimeters

All dimensions to be checked on site

Before commencing any work, contractors must confirm all dimensions on the site.

Replanning		Drawing name: PROPOSED APPROVED ELEVATIONS		
Drawn By: Numan Hummayun 07365521411	Client: Mr Fawad Zargar Mrs Nargis Zargar	Scale: 1/100 @ A3	Date: 22/03/23	Drawing no: 04
Project name: 38 Castle Avenue, West Drayton, UB7 8LG, London				