




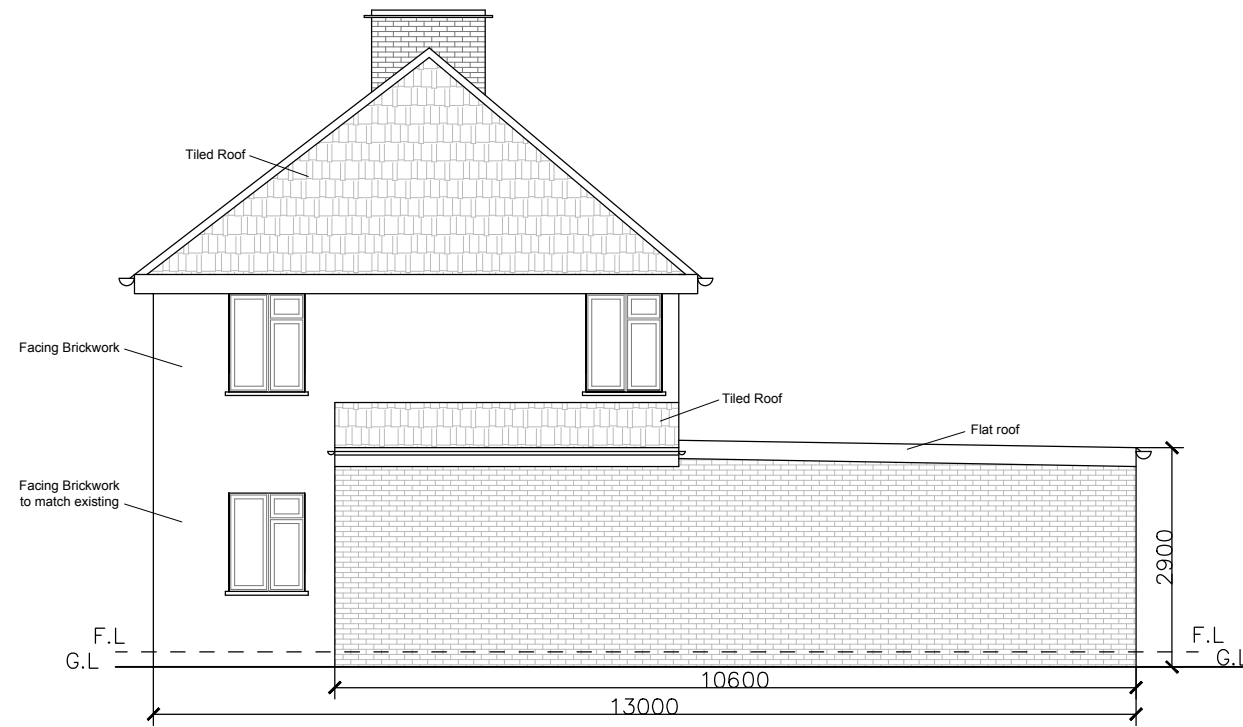


PROPOSED SIDE ELEVATION

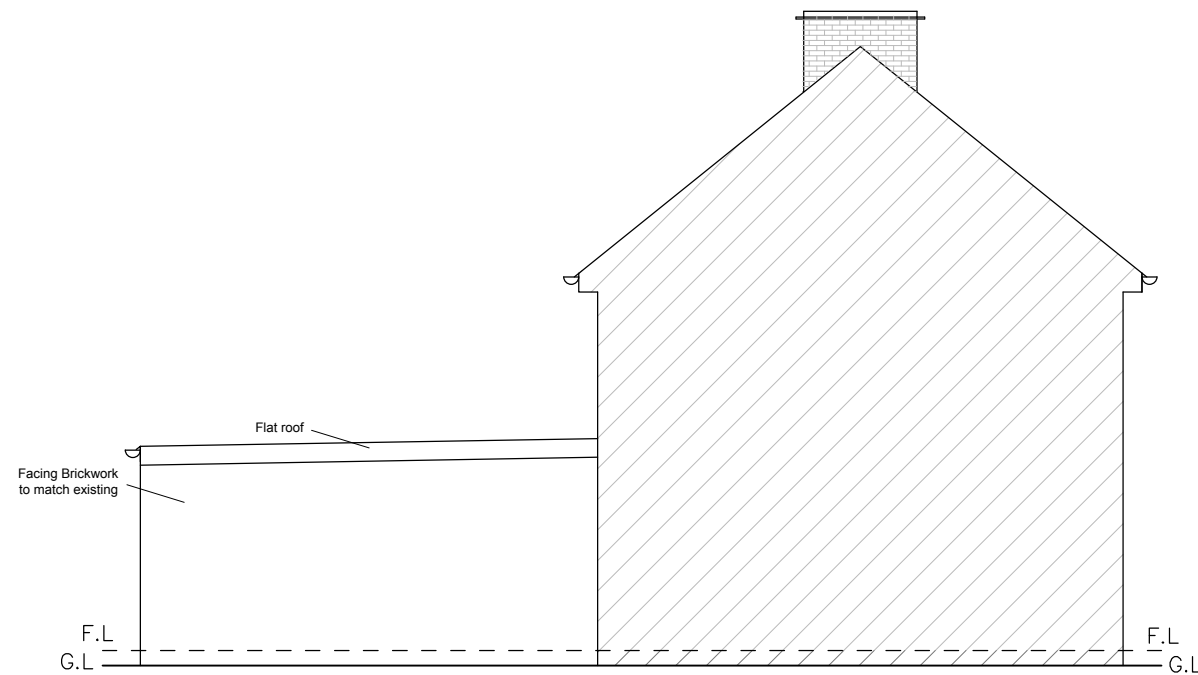

PROPOSED SIDE ELEVATION

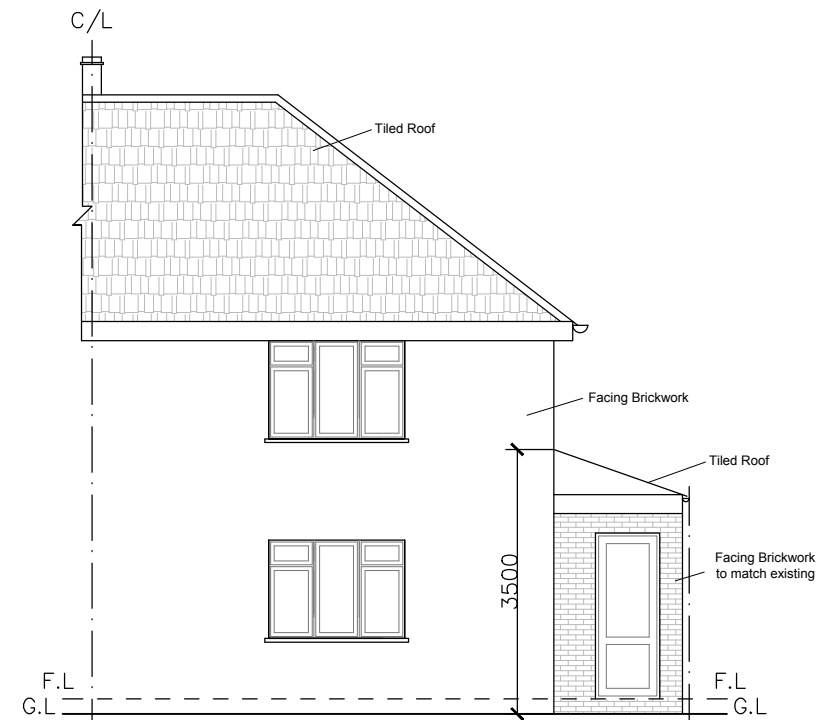

PROPOSED FRONT ELEVATION

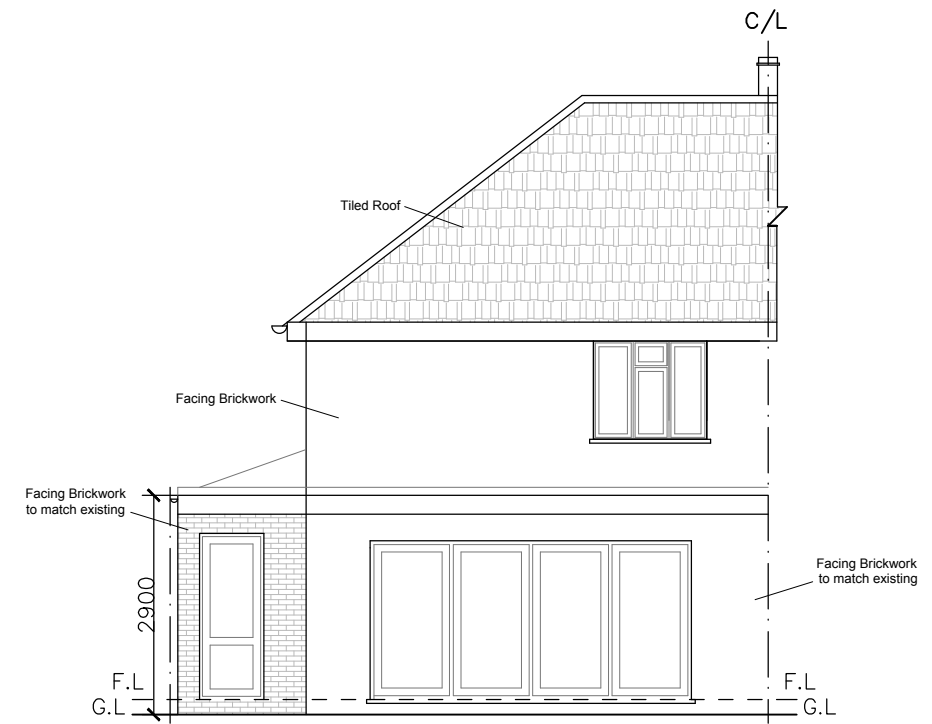

PROPOSED REAR ELEVATION



SCALE: 1/ 100 @ A3

Notes:

All dimensions are in millimeters

All dimensions to be checked on site

Before commencing any work, contractors must confirm all dimensions on the site.

Replanning		Drawing name: PROPOSED ELEVATIONS		
Drawn By:	Client:	Scale:	Date:	Drawing no:
Numan Hummayun 07365521411	Mr Fawad Zargar Mrs Nargis Zargar	1/100 @ A3	22/03/23	03
Project name: 38 Castle Avenue, West Drayton, UB7 8LG, London				