



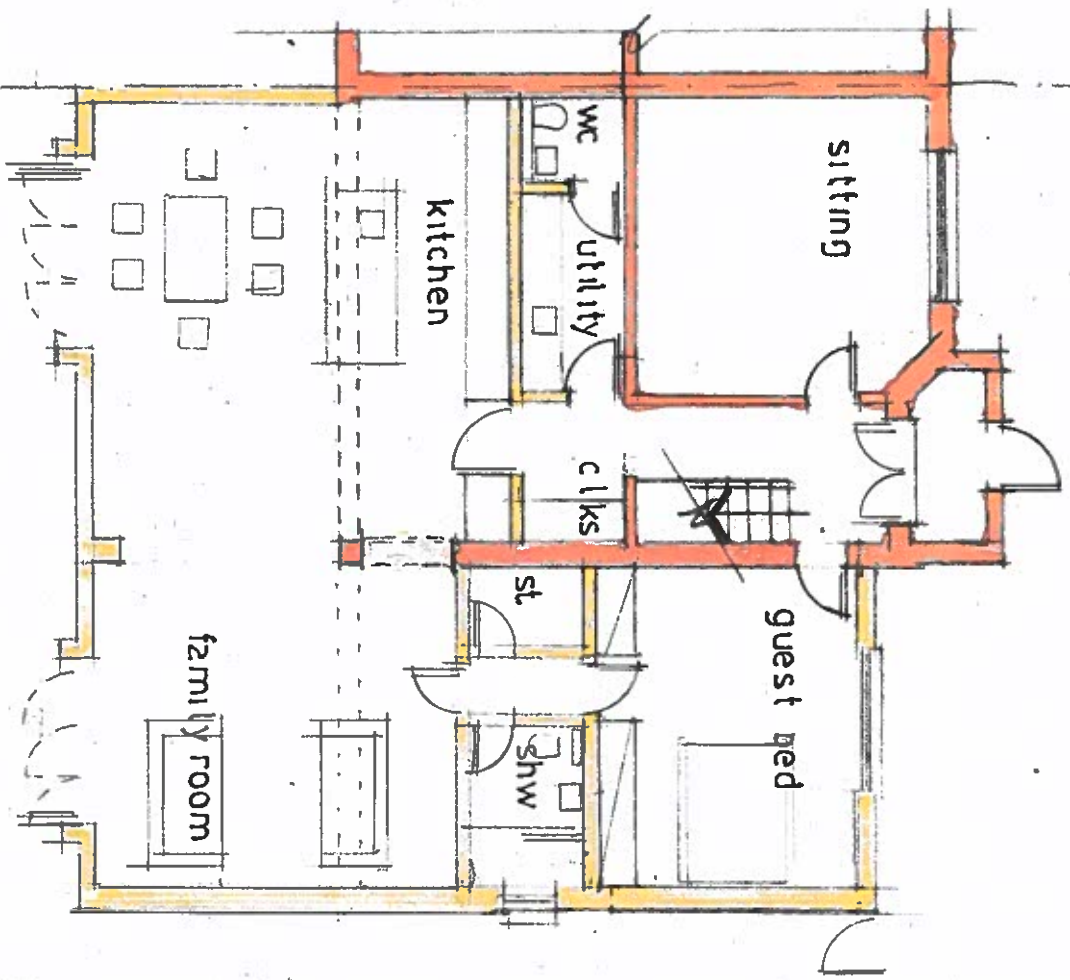

GROUND FLOOR PLAN

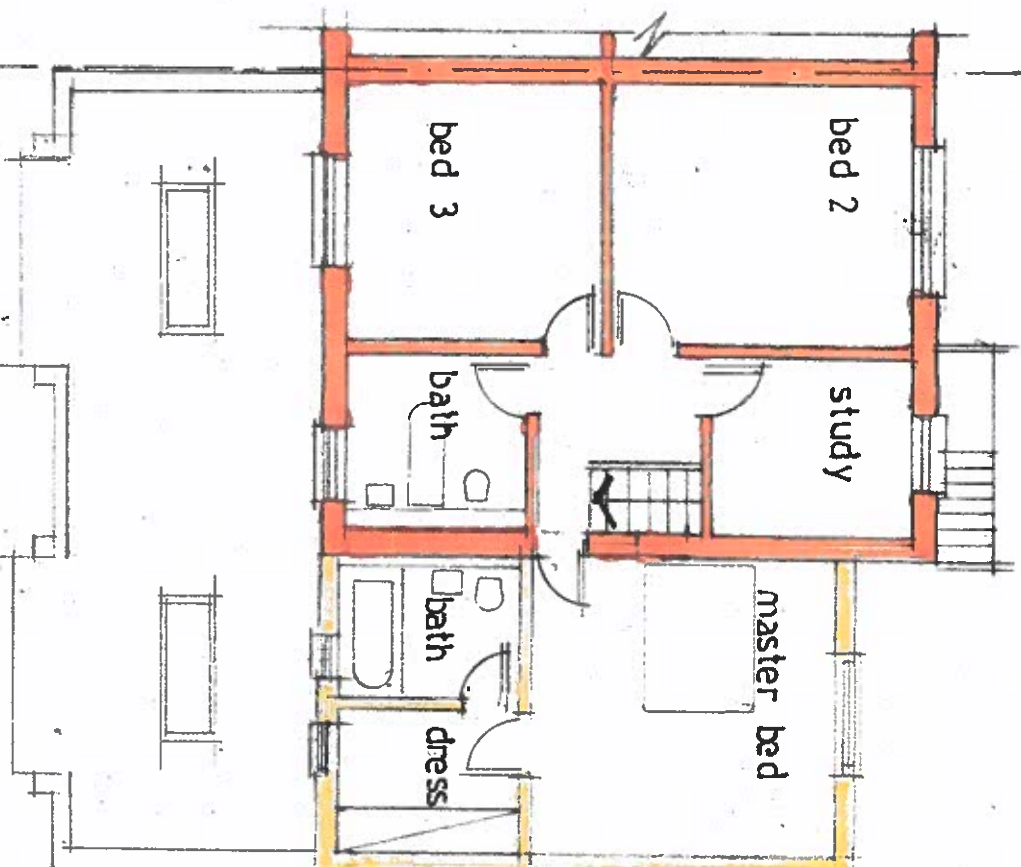

FIRST FLOOR PLAN



**TEKTON DPW**  
Architects & Designers

12 STATION ROAD LONDON W7 3JE

Tel : 0208 840 7300  
Email : [tektion.dpw@btconnect.com](mailto:tektion.dpw@btconnect.com)

Site  
27 DEANE AVENUE, SOUTH RUISLIP, HA4 6SP.

Drawing Title

PROPOSED GROUND & FIRST FLOOR PLAN

Scale

1:100 @ A3

Drawing No.

23/531/PR/01

Date

July 2023

Revision

A