

## NOTES

CONTRACTORS MUST VERIFY ALL DIMENSIONS ON SITE BEFORE COMMENCING ANY WORK ON SHOP DRAWINGS  
DO NOT SCALE FROM THIS DRAWING  
RS AT&A COPYRIGHT

## Notes:

- Do not scale this drawing
- All dimensions to be verified on site and any discrepancy reported to the client




- This drawing to be read in conjunction with all relevant drawings

Prior To Commencement Of Any Works, Agree With Adjoining Neighbours

Client/Builder To Obtain All Planning Permission Approvals From The Relevant Authority, Commencement Of Building Works Prior To The Planning & Building Control Approvals Is To Client/Builders Own Risk

Client/Builder To Liaise With Local Water Board For Any New Works On Or Within The Public Sewer Or Drain Runs And Obtain Approval From The Local Authority Prior To Commencement Of Any Works

Party Wall Matters By Home Owner

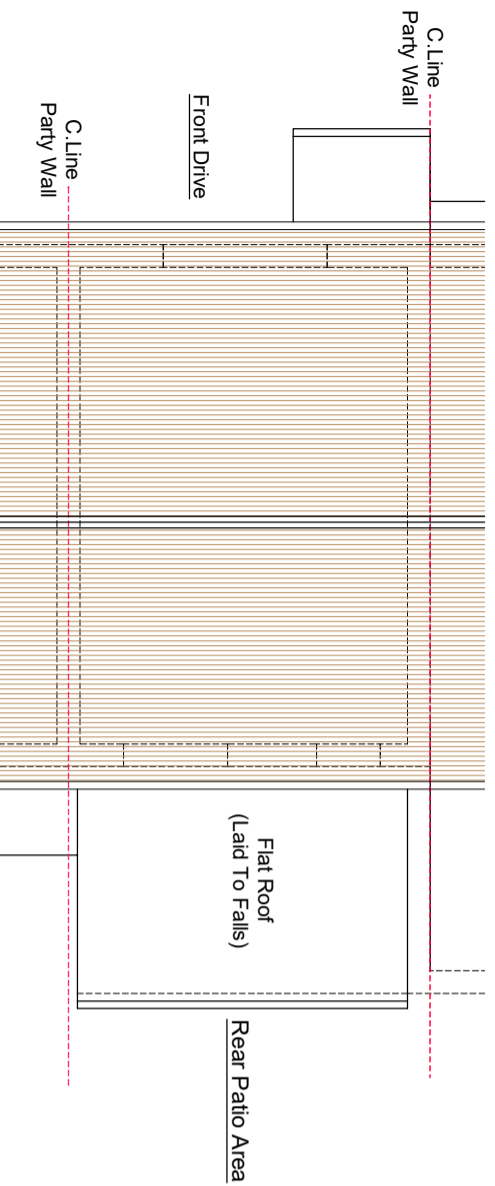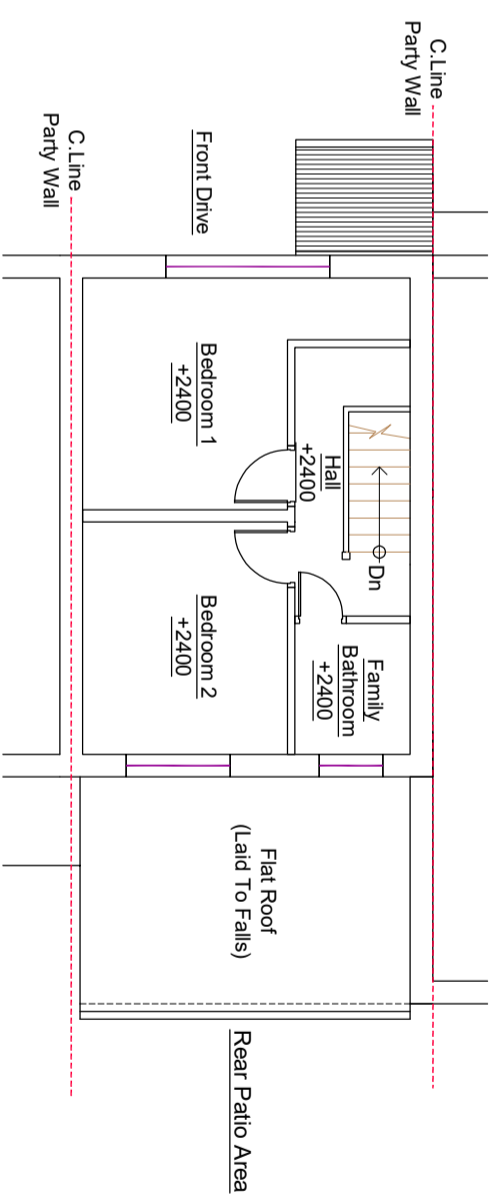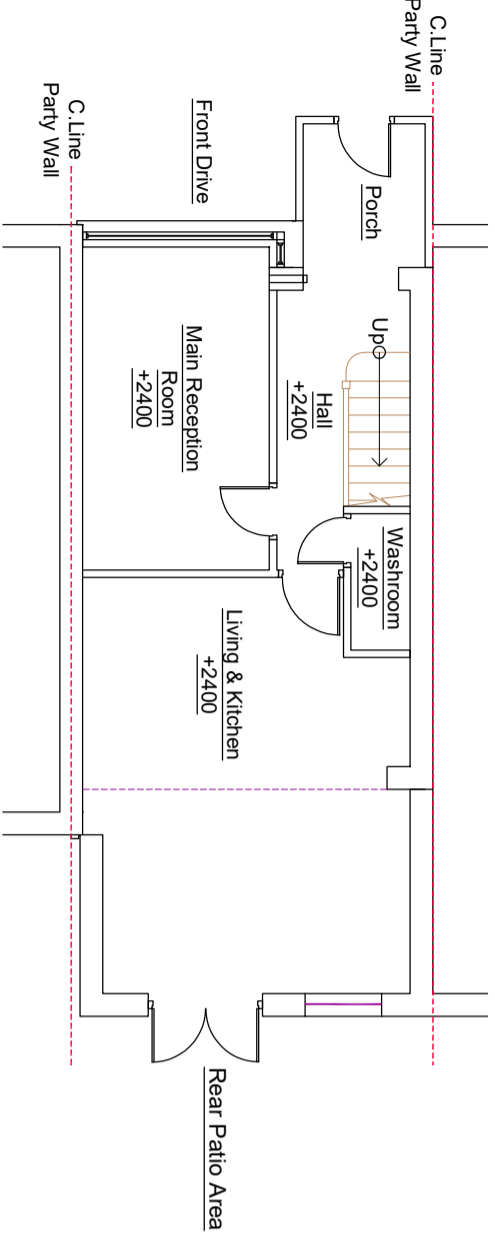

## Proposed Loft Conversion:

REV	AMENDMENT	DATE	CHKD
A	Planning Issue	12.05.26	RS

CLIENT  
S. Singh

PROJECT  
89 Warwick Crescent  
Hayes - Middlesex  
UB4 8RQ

DRAWING TITLE  
Proposed Loft Conversion  
Existing Floor Layouts  
Sheet 1

SCALE	DRAWN BY	CHECKED	DATE
1:50 @ A1	RS	RS	12.05.26
1:100 @ A3			

DRAWING NUMBER	REVISION
2026 - 48 - 01	A

DRAWING STATUS  
Planning Issue