



Existing drain

Stanwell Moor Rd / A3044
(50 mph)

Footpath

Ground Level
+0.0m

ELEVATION A

Existing kerbline


Existing drain

Footpath

Approx.
Trees Level
+13.0m AGL

Approx.
Trees Level
+12.0m AGL

Approx.
Trees Level
+13.0m AGL

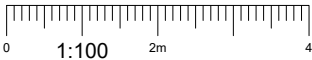

- NOTES:
- ALL DIMENSIONS IN MM UNLESS OTHERWISE NOTED.

Master:	MBNL / EE / H3G:	Project:	Purpose of Issue:	Issue:
M001	MBNL	H3G 5G UNILATERAL	Planning	A
Date:	02/04/2021	Revision / Upgrade Description:		
Drawn:	CDN	First Issue - Site nomination dated: TBC		
Checked:	DH			
Approved:	SD			



Hutchison 3G UK Limited
Star House, 20 Grenfell Road
Maidenhead, SL6 1EH
Tel: 01628 765 000
Fax: 01628 765 001

H3G Base Station Information line:
0845 6043000
Available 8am-8pm Monday to Friday

Design Consultant & Principal Contractor:



WHP Telecoms
Unit 1 Maple Park,
Low Fields Avenue, Leeds
LS12 6HH

Tel: 01133023550
e-mail: info@whptelecoms.com

Site Name:
STANWELL MOOR ROAD SW

Site ID:
SPN12676

Address:
**STANWELL MOOR ROAD,
HARMONDSWORTH,
LONDON BOROUGH OF HILLINGDON,
LONDON, UB7 0EF**

Title:
100 EXISTING SITE PLAN

Project:
H3G 5G UNILATERAL


Purpose of Issue:
PLANNING

EE Cell ID:	MBNL Cell ID:	3UK Cell ID:
N/A	N/A	N/A
Master Drawing No: SPN12676_M001		
Issue: A		


100mm

50mm

10mm

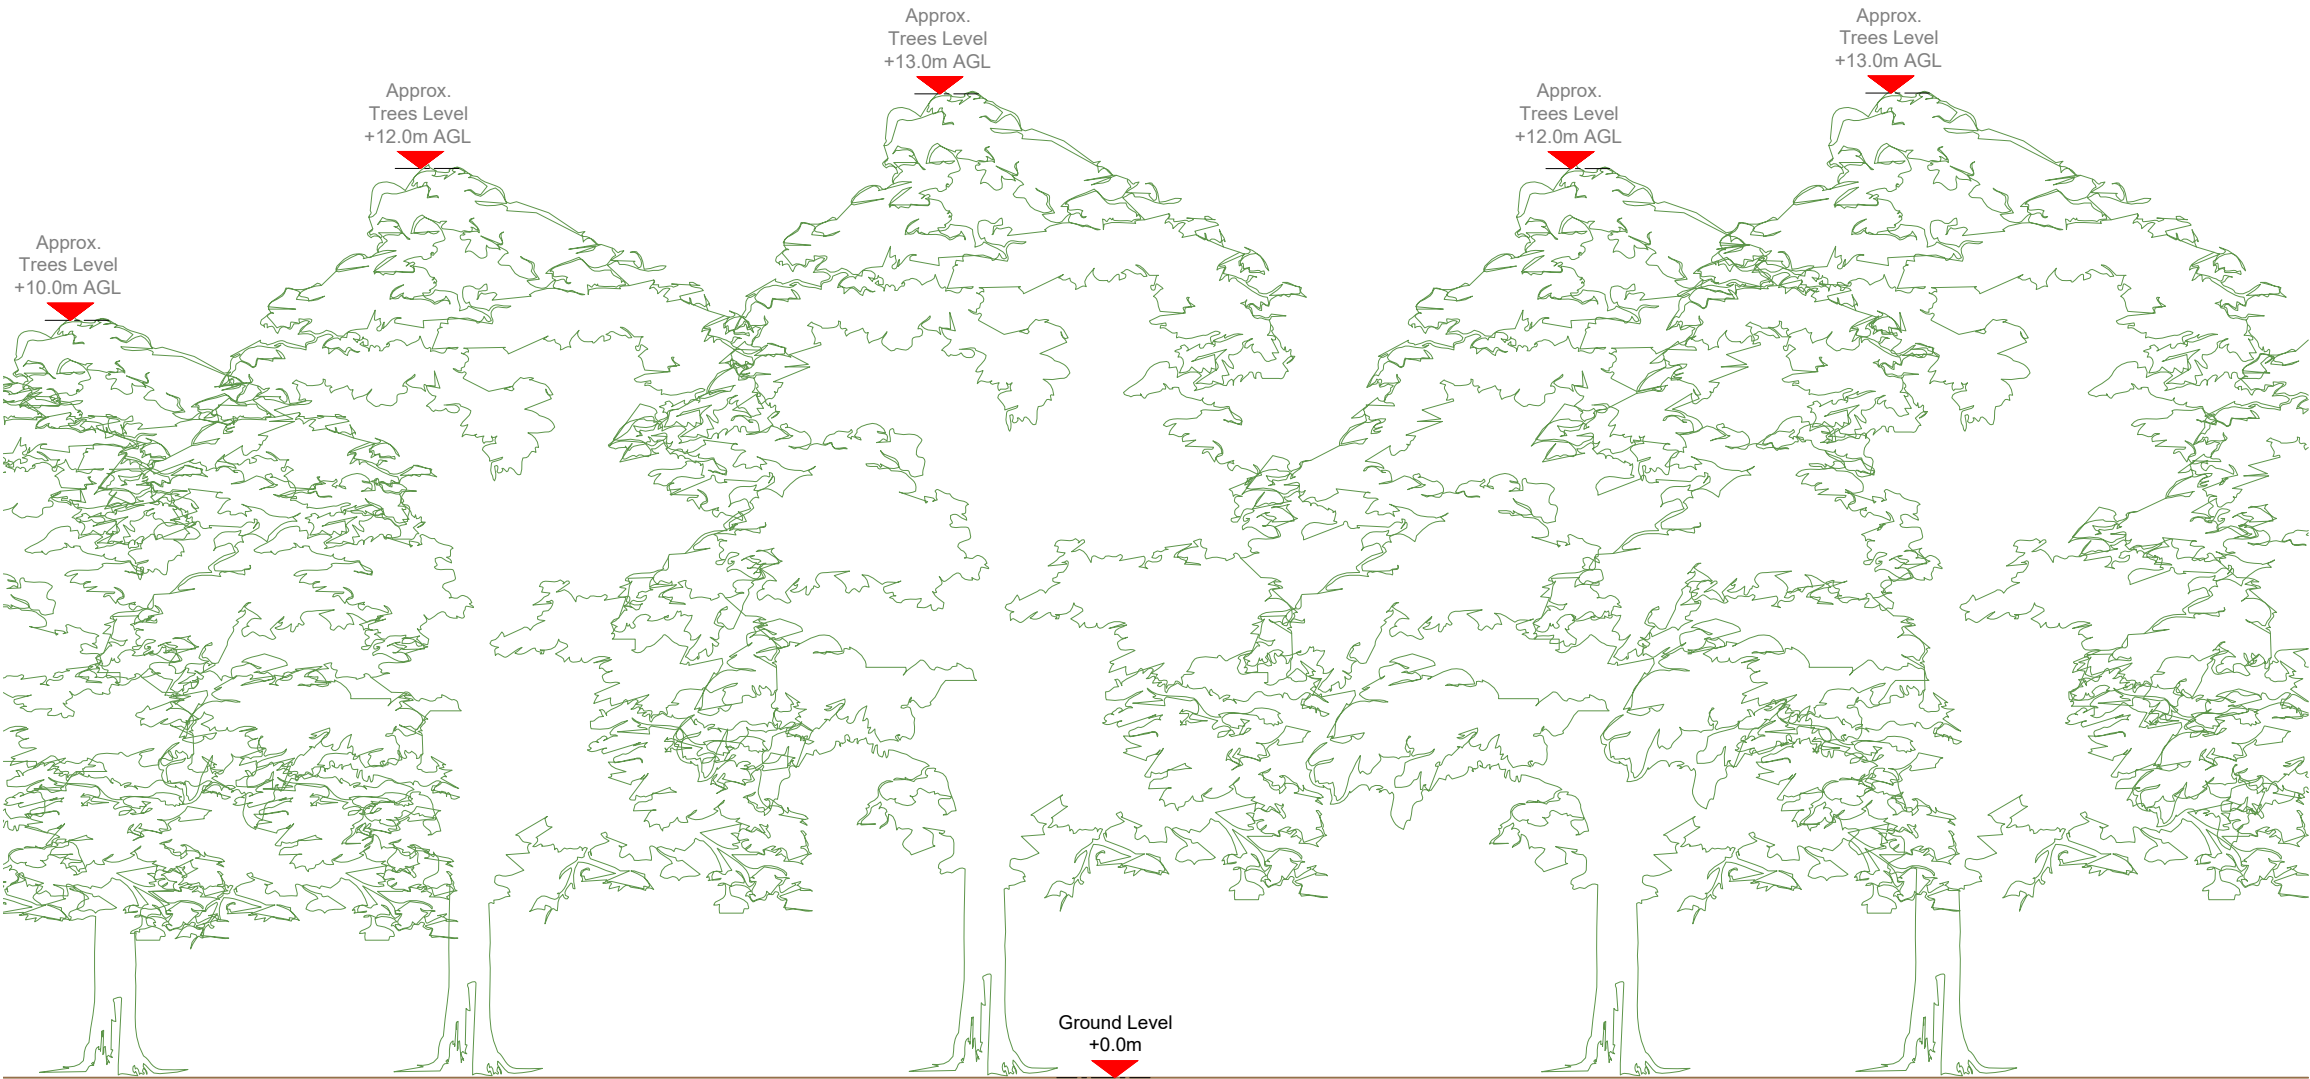

EXISTING ELEVATION A

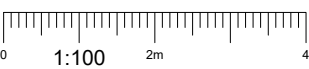

NOTES:
1. ALL DIMENSIONS IN MM UNLESS OTHERWISE NOTED.

Master:	MBNL / EE / H3G:	Project:	Purpose of Issue:	Issue:
M001	MBNL	H3G 5G UNILATERAL	Planning	A
Date:	02/04/2021	Revision / Upgrade Description:		
Drawn:	CDN	First Issue - Site nomination dated: TBC		
Checked:	DH			
Approved:	SD			



Hutchison 3G UK Limited
Star House, 20 Grenfell Road
Maidenhead, SL6 1EH
Tel: 01628 765 000
Fax: 01628 765 001

H3G Base Station Information line:
0845 6043000
Available 8am-8pm Monday to Friday

Design Consultant & Principal Contractor:



WHP Telecoms
Unit 1 Maple Park,
Low Fields Avenue, Leeds
LS12 6HH

Tel: 01133023550
e-mail: info@whptelecoms.com

Site Name:
STANWELL MOOR ROAD SW

Site ID:
SPN12676

Address:
STANWELL MOOR ROAD,
HARMONDSWORTH,
LONDON BOROUGH OF HILLINGDON,
LONDON, UB7 0EF

Title:
150 EXISTING ELEVATION A

Project:
H3G 5G UNILATERAL

Purpose of Issue:
PLANNING

EE Cell ID:	MBNL Cell ID:	3UK Cell ID:
N/A	N/A	N/A

Master Drawing No:	Issue:
SPN12676_M001	A



Existing drain

Stanwell Moor Rd / A3044
(50 mph)

Footpath

Ground Level
+0.0m
(At pole base)

2200

2900

Proposed Phase 8 monopole
c/w wraparound cabinet at base

ELEVATION A

Proposed 2No. H3G cabinets

Proposed G-100876 cabinet

Existing kerbline

Existing drain

Footpath

16600 from streetlight N631

Approx.
Trees Level
+13.0m AGL

Approx.
Trees Level
+12.0m AGL

Approx.
Trees Level
+13.0m AGL

Antenna Aperture ID	Proposed 4G/5G Bearing	Operator: Shared/ EE/H3G
A1	0°	H3G
A2	0°	H3G
B1	120°	H3G
B2	120°	H3G
C1	240°	H3G
C2	240°	H3G

NOTES:

1. ALL DIMENSIONS IN MM UNLESS OTHERWISE NOTED.

Master:	MBNL / EE / H3G:	Project:	Purpose of Issue:	Issue:
M001	MBNL	H3G 5G UNILATERAL	Planning	A
Date:	02/04/2021	Revision / Upgrade Description:		
Drawn:	CDN	First Issue - Site nomination dated: TBC		
Checked:	DH			
Approved:	SD			



Hutchison 3G UK Limited
Star House, 20 Grenfell Road
Maidenhead, SL6 1EH
Tel: 01628 765 000
Fax: 01628 765 001

H3G Base Station Information line:
0845 6043000
Available 8am-8pm Monday to Friday

Design Consultant & Principal Contractor:



WHP Telecoms
Unit 1 Maple Park,
Low Fields Avenue, Leeds
LS12 6HH

Tel: 01133023550
e-mail: info@whptelecoms.com

Site Name:

STANWELL MOOR ROAD SW

Site ID:

SPN12676

Address:

STANWELL MOOR ROAD,
HARMONDSWORTH,
LONDON BOROUGH OF HILLINGDON,
LONDON, UB7 0EF

Title:

210 PROPOSED H3G SITE PLAN

Project:


H3G 5G UNILATERAL

Purpose of Issue:

PLANNING

EE Cell ID:	MBNL Cell ID:	3UK Cell ID:
N/A	N/A	N/A
Master Drawing No:		
SPN12676_M001		
Issue:		
A		

PROPOSED H3G SITE PLAN

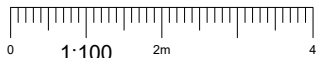


100mm

50mm

10mm

100mm
50mm
10mm

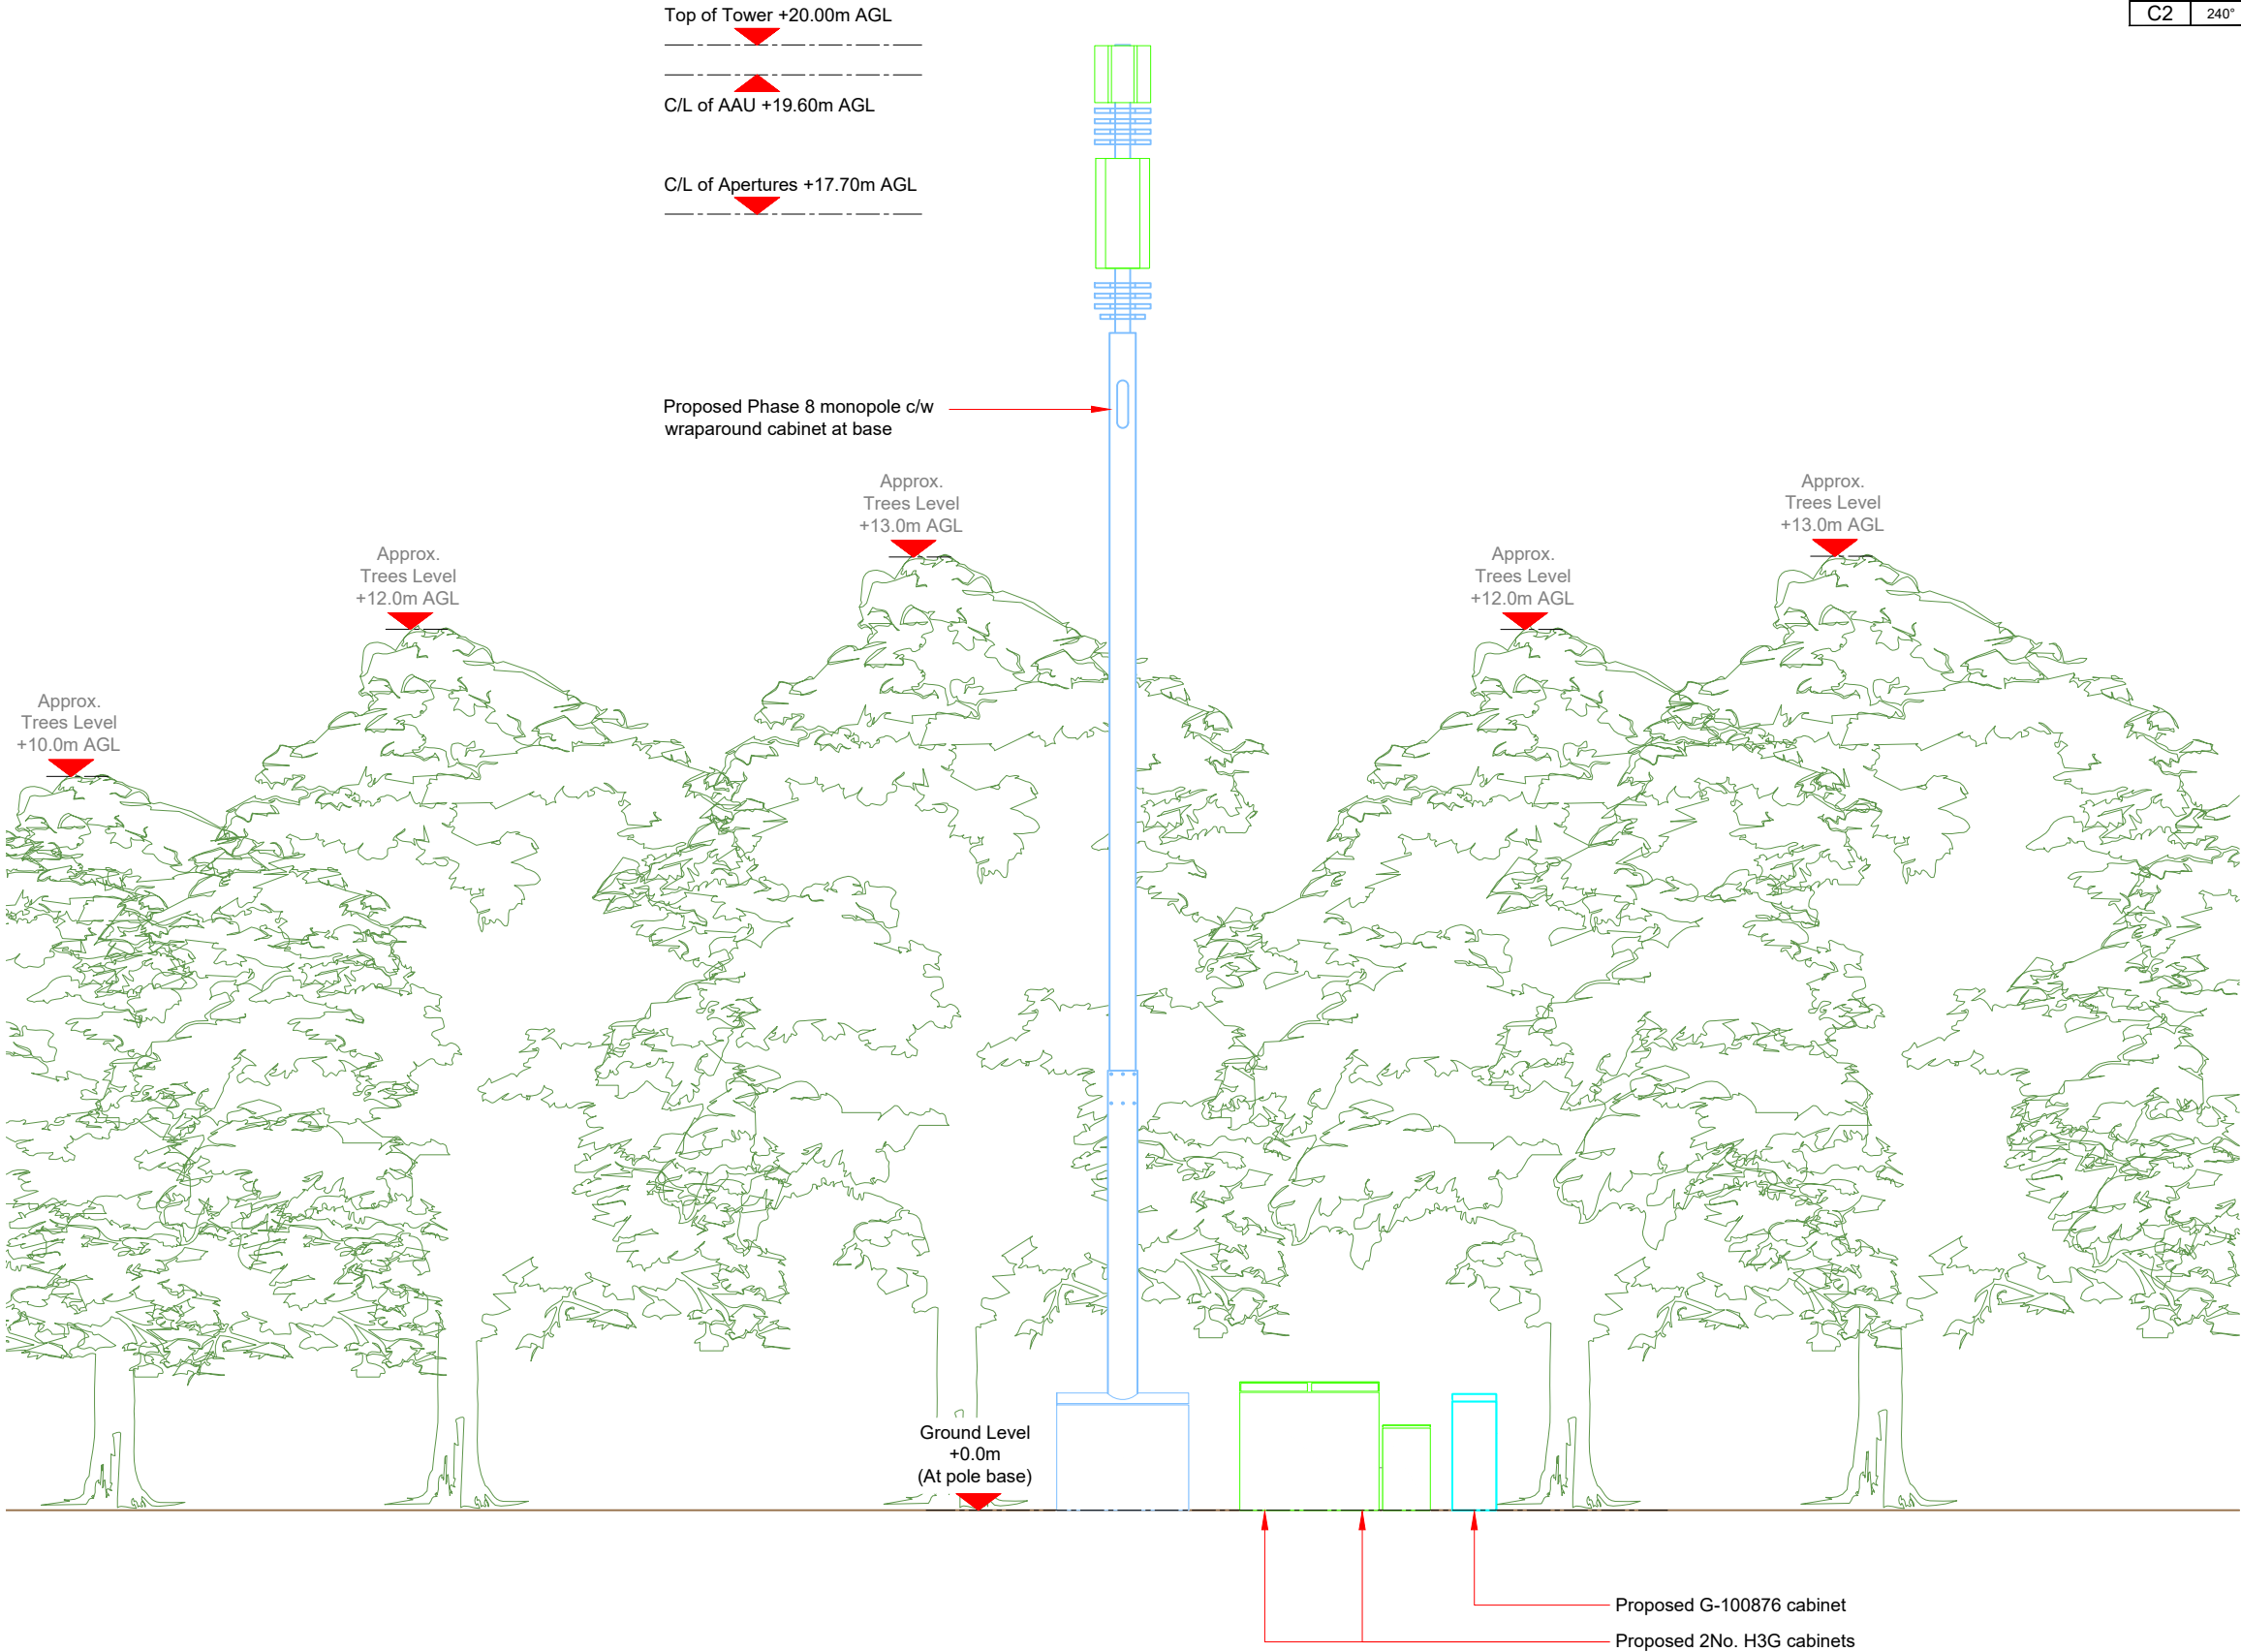

Antenna Aperture ID	Proposed 4G/5G Bearing	Operator: Shared/ EE/H3G
A1	0°	H3G
A2	0°	H3G
B1	120°	H3G
B2	120°	H3G
C1	240°	H3G
C2	240°	H3G

NOTES:
1. ALL DIMENSIONS IN MM UNLESS OTHERWISE NOTED.

Master:	MBNL / EE / H3G:	Project:	Purpose of Issue:	Issue:
M001	MBNL	H3G 5G UNILATERAL	Planning	A
Date:	02/04/2021	Revision / Upgrade Description:		
Drawn:	CDN	First Issue - Site nomination dated: TBC		
Checked:	DH			
Approved:	SD			



Hutchison 3G UK Limited
Star House, 20 Grenfell Road
Maidenhead, SL6 1EH
Tel: 01628 765 000
Fax: 01628 765 001

H3G Base Station Information line:
0845 6043000
Available 8am-8pm Monday to Friday

Design Consultant & Principal Contractor:



WHP Telecoms
Unit 1 Maple Park,
Low Fields Avenue, Leeds
LS12 6HH

Tel: 01133023550
e-mail: info@whptelecoms.com

Site Name:
STANWELL MOOR ROAD SW

Site ID:
SPN12676

Address:
STANWELL MOOR ROAD,
HARMONDSWORTH,
LONDON BOROUGH OF HILLINGDON,
LONDON, UB7 0EF

Title:
260 PROPOSED H3G ELEVATION


Project:
H3G 5G UNILATERAL

Purpose of Issue:
PLANNING

EE Cell ID:	MBNL Cell ID:	3UK Cell ID:
N/A	N/A	N/A

Master Drawing No:	Issue:
SPN12676_M001	A

Proposed H3G Antenna Aperture Schedule & RF Equipment Capacity																	
Antenna Aperture ID	Antenna Aperture Size (Length x Width x Depth)	Aperture Height C/L	Aperture Max Weight (kg)	Proposed 4G/5G Bearing	Tech: 4G/5G	Operator: Shared/ EE/H3G	Antenna Aperture Coordinates		RRU No. Max Size & Weight L=320mm W=400mm D=150mm Weight=25kg	MHA No. Max Size & Weight L=300mm W=300mm D=150mm Weight=10kg	Main Feeder			BOB Max Size & Weight (300x300x250mm & 5kg)		Active Router No. Max Size & Weight (370x260x150mm & 10kg)	Passive Router No. Max Size & Weight (350x220x150mm & 10kg)
							Eastings	Northings			Size	Length	No.	No. Top	No. Bottom		
A1	778x403x268mm	19.60m	43.4kg	0°	5G	H3G	-	-	0	0	TBC	TBC	4	1	1	1	1
A2	1499x448x165mm	17.70m	37.5kg	0°	4G	H3G	-	-	3	0	TBC	TBC	4	1	1	1	1
B1	778x403x268mm	19.60m	43.4kg	120°	5G	H3G	-	-	0	0	TBC	TBC	4	1	1	1	1
B2	1499x448x165mm	17.70m	37.5kg	120°	4G	H3G	-	-	3	0	TBC	TBC	4	1	1	1	1
C1	778x403x268mm	19.60m	43.4kg	240°	5G	H3G	-	-	0	0	TBC	TBC	4	1	1	1	1
C2	1499x448x165mm	17.70m	37.5kg	240°	4G	H3G	-	-	3	0	TBC	TBC	4	1	1	1	1

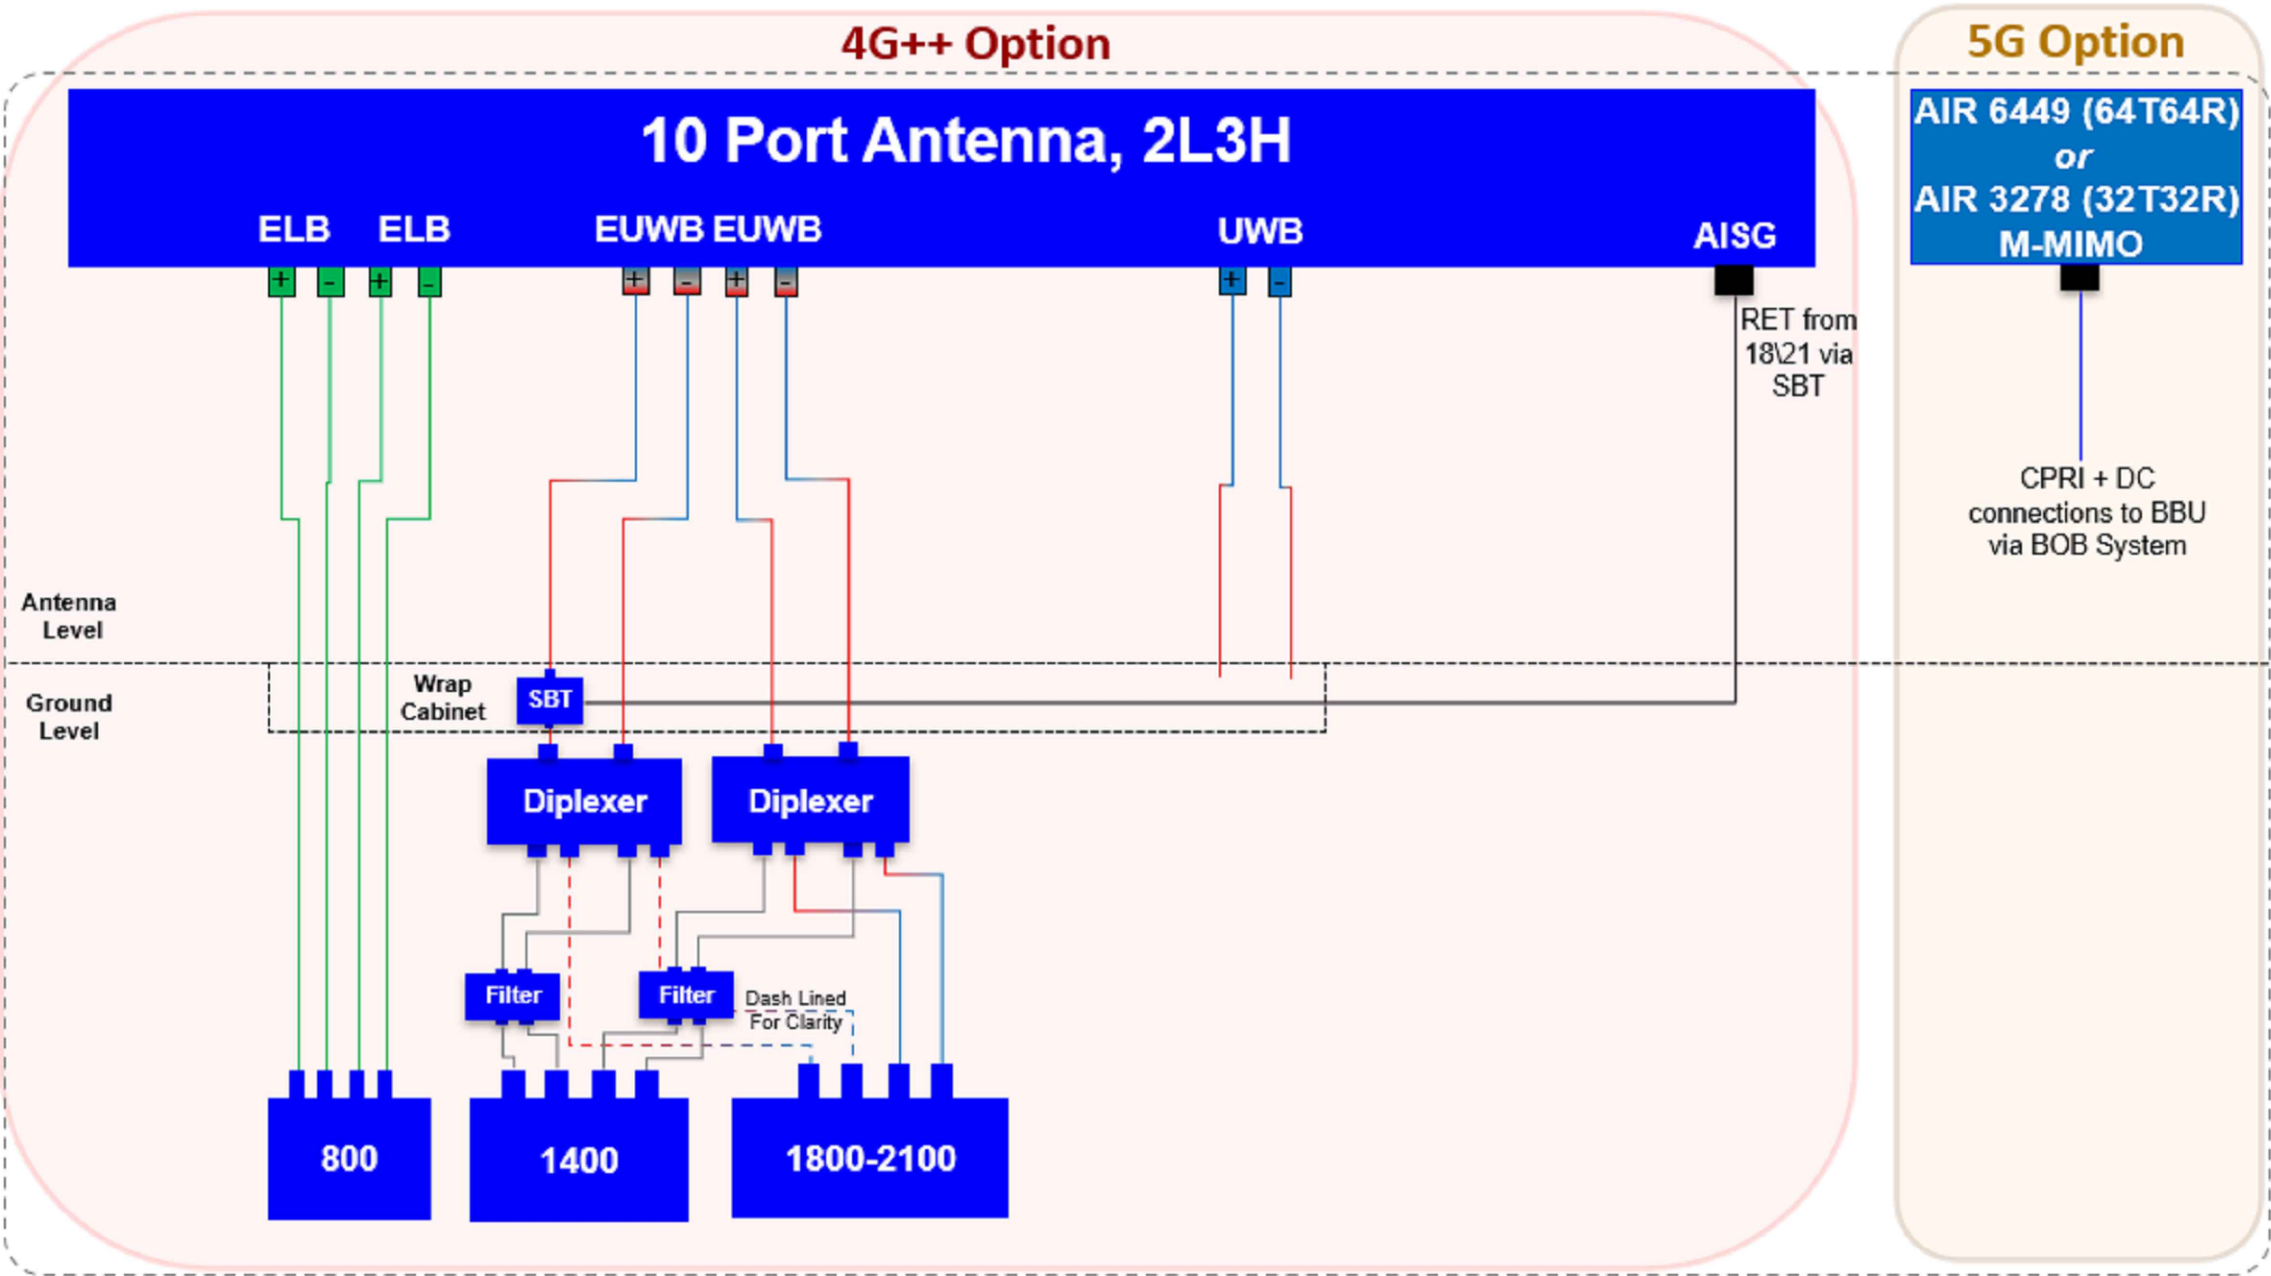

STATUS KEY:

Installed: Existing
Retain: Existing and to remain
Relocate: Existing and to be relocated
Remove: Existing to be removed from site
Proposed: New on site

Master: M001	MBNL / EE / H3G: MBNL	Project: H3G 5G UNILATERAL	Purpose of Issue: Planning	Issue: A
Date: 02/04/2021	Drawn: CDN	Checked: DH	Approved: SD	Revision / Upgrade Description: First Issue - Site nomination dated: TBC
		Hutchison 3G UK Limited Star House, 20 Grenfell Road Maidenhead, SL6 1EH Tel: 01628 765 000 Fax: 01628 765 001 H3G Base Station Information line: 0845 6043000 Available 8am-8pm Monday to Friday		
Design Consultant & Principal Contractor:				
		WHP Telecoms Unit 1 Maple Park, Low Fields Avenue, Leeds LS12 6HH Tel: 01133023550 e-mail: info@whptelecoms.com		
Site Name: STANWELL MOOR ROAD SW				
Site ID: SPN12676				
Address: STANWELL MOOR ROAD, HARMONDSWORTH, LONDON BOROUGH OF HILLINGDON, LONDON, UB7 0EF				
Title: 303 PROPOSED H3G ANTENNA SCHEDULE & LINE CONFIGURATION				
Project: H3G 5G UNILATERAL				
Purpose of Issue: PLANNING				
EE Cell ID: N/A	MBNL Cell ID: N/A	3UK Cell ID: N/A		
Master Drawing No: SPN12676_M001				Issue: A

Support Structure Schedule										
Structure ID	Status	Equipment Description / Type	Structure Manufacturer	Height AGL (m)	Colour (RAL Colour)	Headframe Details	Foundation / Support Grillage / Host Structure Details	Support Bolt Details	MBNL Ref:	Comments
ST1	Proposed	Phase 8	Valmont	20.0m	Galvanised	-	Root Foundation	-	-	

--	--	--	--	--	--	--	--	--	--	--

Equipment Schedule													
Equipment ID	Quantity	Status	Equipment Description / Type	Equipment Manufacturer	Dimensions (W x D x H)	Weight (kg)	Colour (RAL Colour)	Material	Location	Power	Power cable length (m)	MBNL Ref:	Comments
CAB1	1	Proposed	H3g - Bowler	-	1900x600x1752	-	Grey	Steel	Outdoor	-	-	-	
CAB2	1	Proposed	H3g - 6130	-	650x700x950	-	Grey	Steel	Outdoor	-	-	-	
CAB3	1	Proposed	G-100876	-	600x520x1585	-	Grey	Steel	Outdoor	-	-	-	
CAB4	1	Proposed	Diplexer Cabinet	-	1800x750x1600	-	Grey	Steel	Outdoor	-	-	-	

--	--	--	--	--	--	--	--	--	--	--	--	--	--

STATUS KEY:

Installed:

Existing

Retain:

Existing and to remain

Relocate:

Existing and to be relocated

Remove:

Existing to be removed from site

Proposed:

New on site

LOCATION KEY:

Outdoor:

Located outside

Indoor:

Located within an equipment cabin or equipment room

Internal:

located inside a cabinet or item of equipment

Master:	MBNL / EE / H3G:	Project:	Purpose of Issue:	Issue:
M001	MBNL	H3G 5G UNILATERAL	Planning	A
Date:	02/04/2021	Revision / Upgrade Description:		
Drawn:	CDN	First Issue - Site nomination dated: TBC		
Checked:	DH			
Approved:	SD			



Hutchison 3G UK Limited

Star House, 20 Grenfell Road

Maidenhead, SL6 1EH

Tel: 01628 765 000

Fax: 01628 765 001

H3G Base Station Information line:

0845 6043000

Available 8am-8pm Monday to Friday

Design Consultant & Principal Contractor:



WHP Telecoms

Unit 1 Maple Park,

Low Fields Avenue, Leeds

LS12 6HH

Tel: 01133023550

e-mail: info@whptelecoms.com

Site Name:

STANWELL MOOR ROAD SW

Site ID:

SPN12676

Address:

STANWELL MOOR ROAD,

HARMONDSWORTH,

LONDON BOROUGH OF HILLINGDON,

LONDON,UB7 0EF

Title:

305 EQUIPMENT SCHEDULE & SUPPORT STRUCTURE DETAILS

Project:

H3G 5G UNILATERAL

Purpose of Issue:

PLANNING

EE Cell ID:	MBNL Cell ID:	3UK Cell ID:
N/A	N/A	N/A

Master Drawing No:	Issue:
SPN12676_M001	A

100mm

50mm

10mm



10