



<u>PROPOSED</u>		<u>ELEVATIONS</u>	<u>A7</u>
<u>17</u>	<u>BRIXHAM</u>	<u>CRESCENT</u>	<u>RUISLIP</u>
EXT 2			1:50

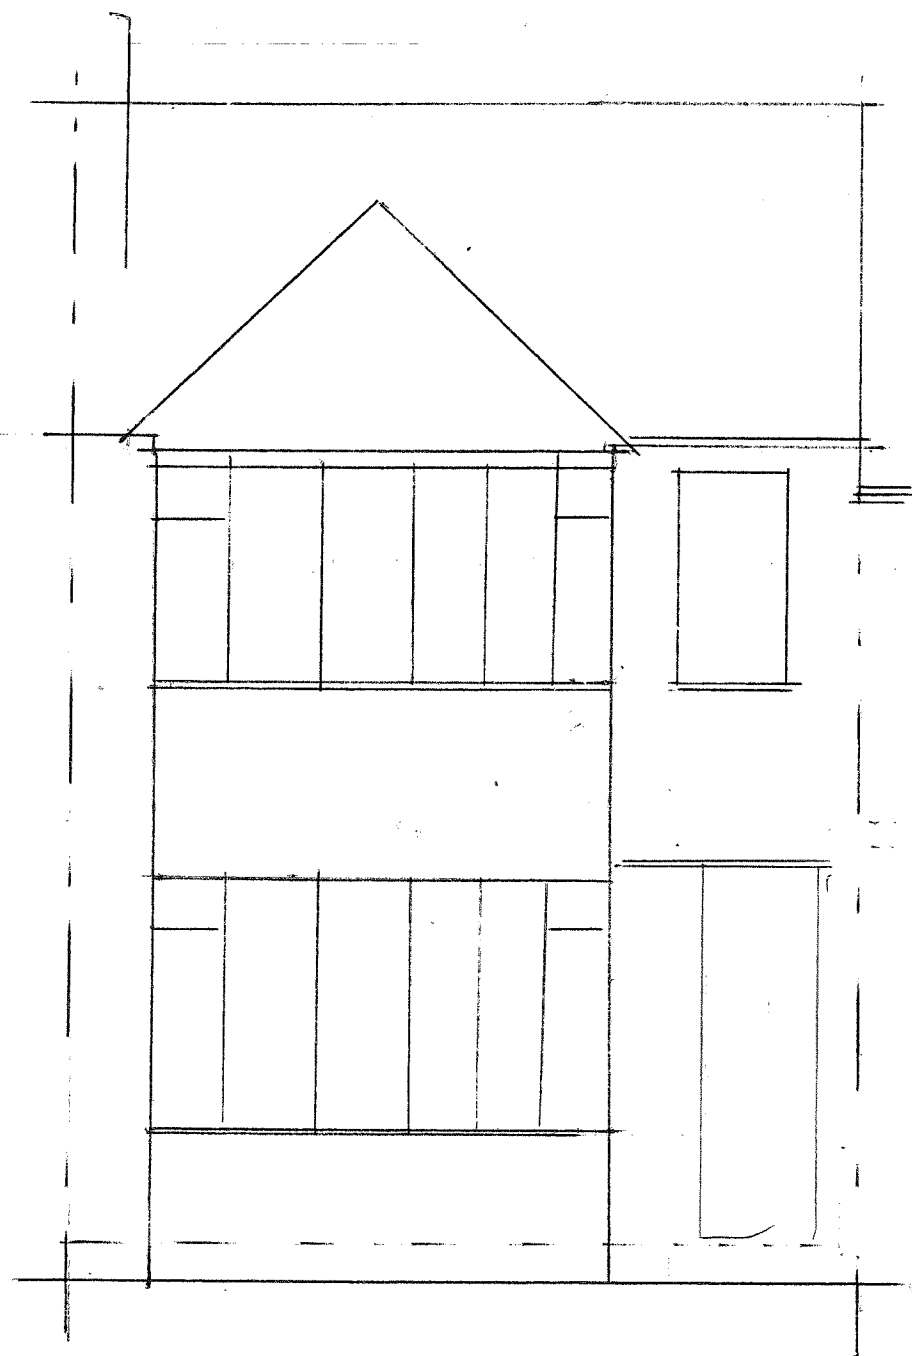

FRONT

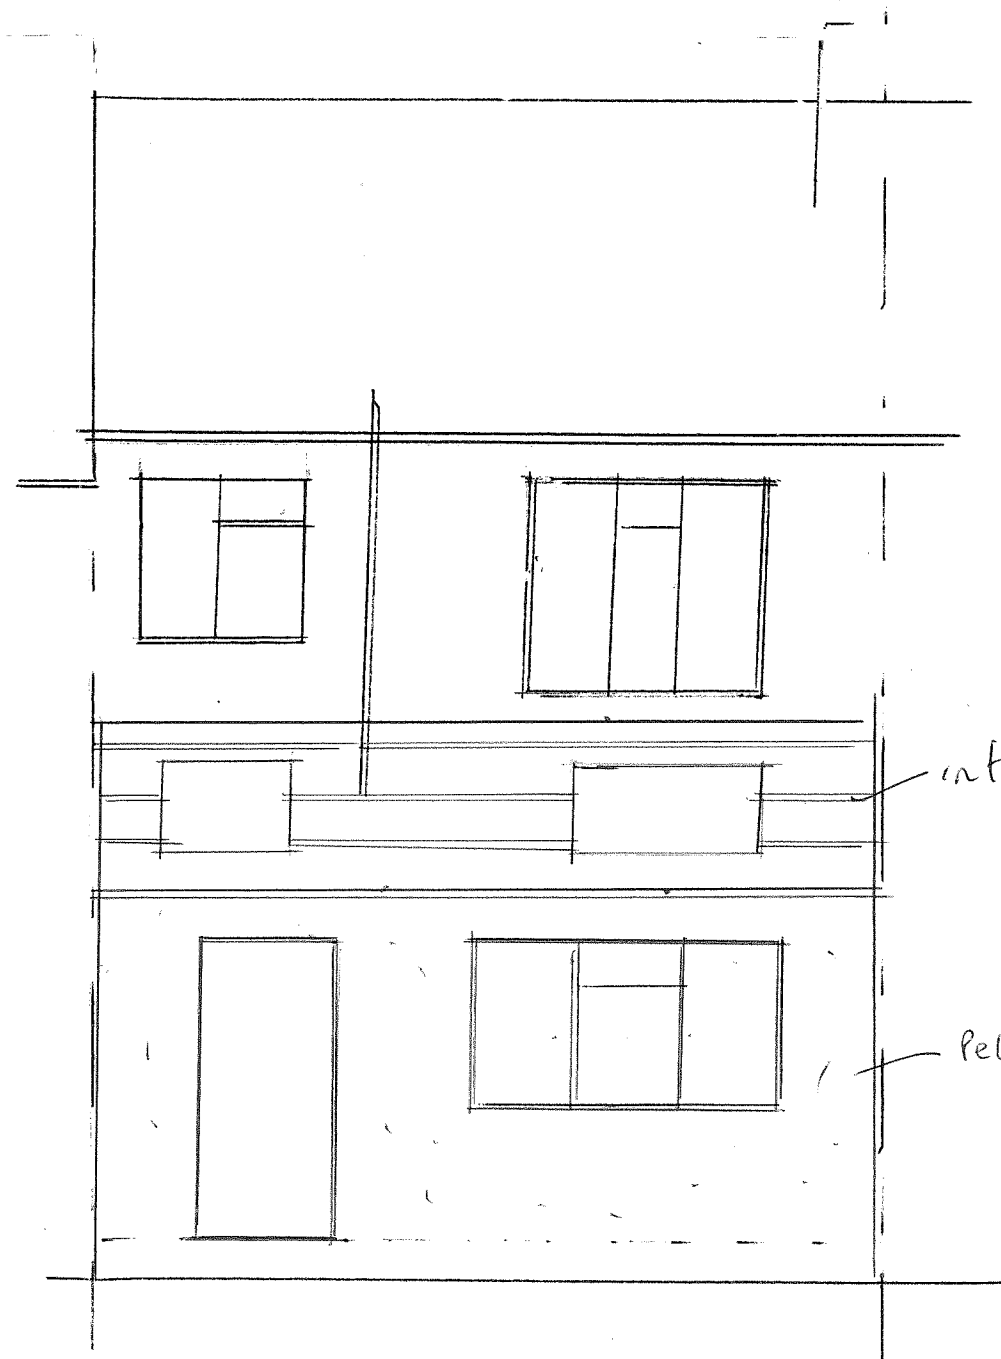

interlocking tile

pebble dash

REAR