


OK

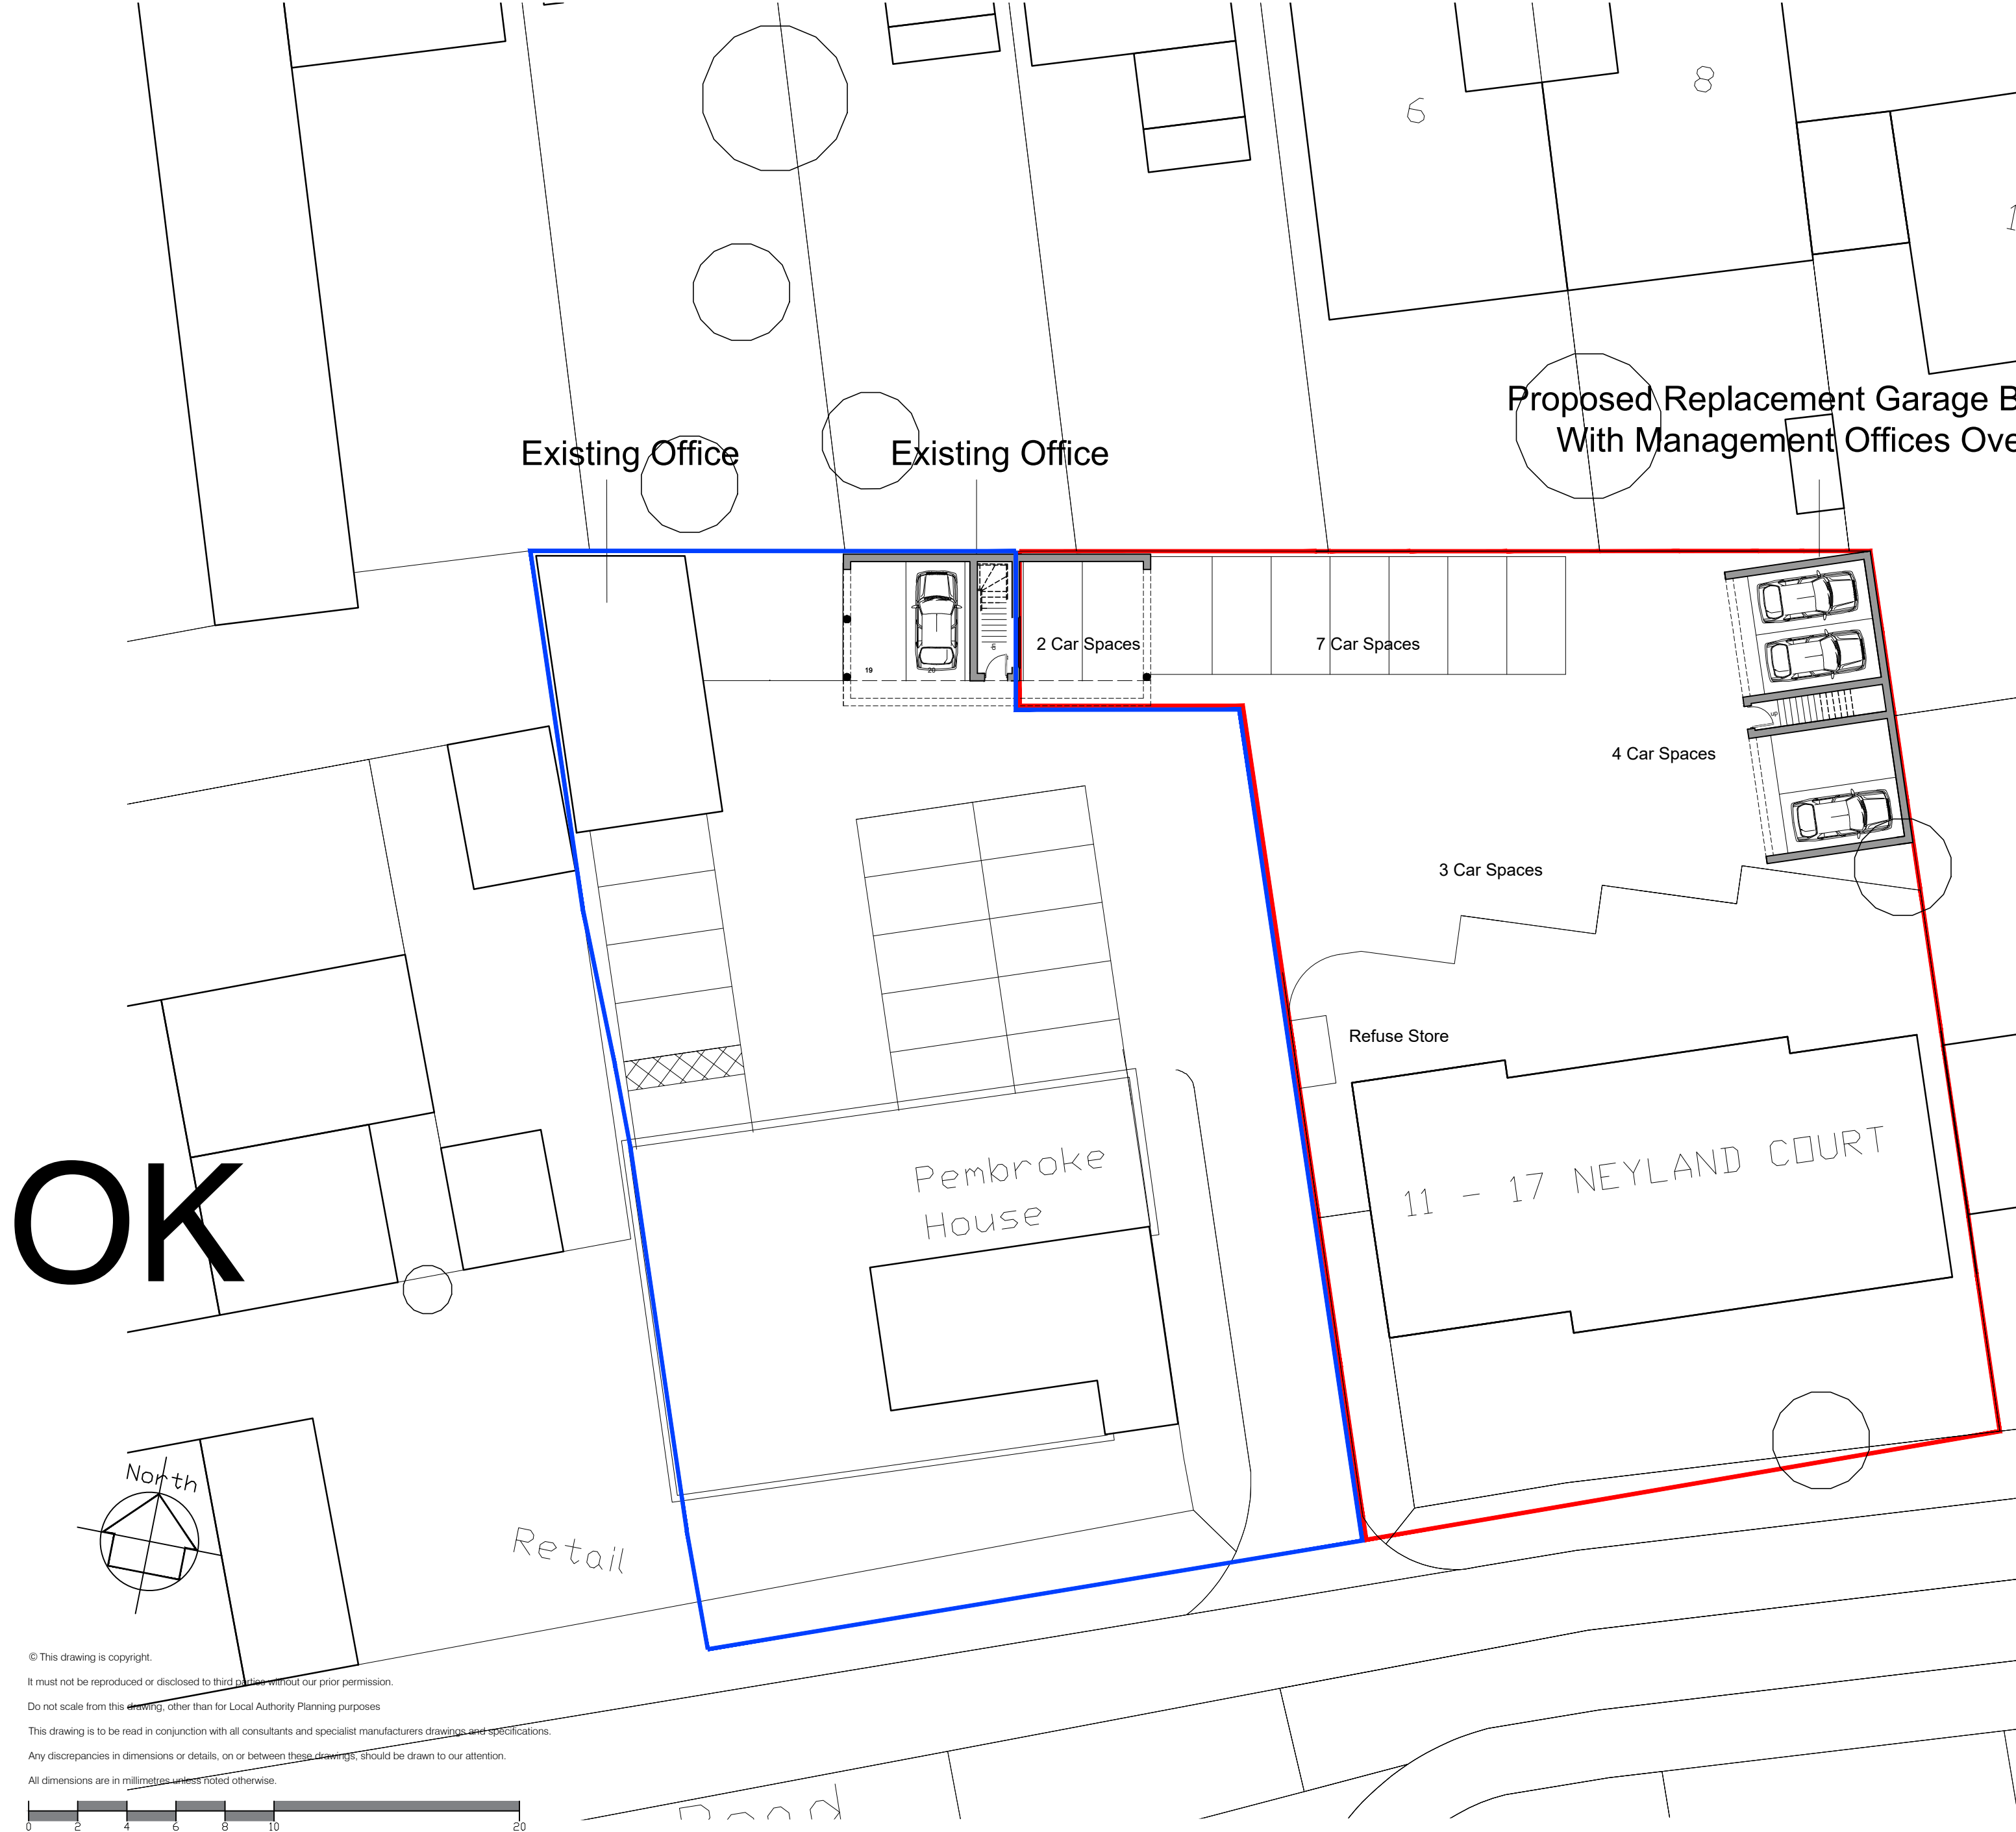

© This drawing is copyright.  
It must not be reproduced or disclosed to third parties without our prior permission.  
Do not scale from this drawing, other than for Local Authority Planning purposes.  
This drawing is to be read in conjunction with all consultants and specialist manufacturers drawings and specifications.  
Any discrepancies in dimensions or details, on or between these drawings, should be drawn to our attention.  
All dimensions are in millimetres unless noted otherwise.

0 2 4 6 8 10 20

|         |                                                                                        |             |          |
|---------|----------------------------------------------------------------------------------------|-------------|----------|
| CLIENT  | Anslip UK Ltd                                                                          |             |          |
| PROJECT | Proposed Management Office for<br>11-17 Neyland Court, Pembroke Road, Ruislip, HA4 8NQ |             |          |
| TITLE   | Proposed Site Layout                                                                   |             |          |
| SCALE   | 1:200 @ A2                                                                             | DATE        | 14.04.21 |
|         |                                                                                        | PROJECT NO. | 15.530   |
|         |                                                                                        | P.02        | A        |