

© This drawing is copyright.
It is sent to you in confidence and must not be reproduced or disclosed to third parties without our prior permission.




Do not scale from this drawing, other than for Local Authority Planning purposes.

This drawing is to be read in conjunction with all relevant consultants, specialist manufacturers drawings and specifications.

Any discrepancies in dimensions or details on or between these drawings should be drawn to our attention.

All dimensions are in millimetres unless noted otherwise.

Any surveyed information incorporated within this drawing cannot be guaranteed as accurate unless confirmed by fixed dimension.

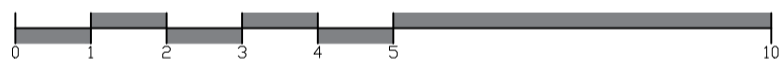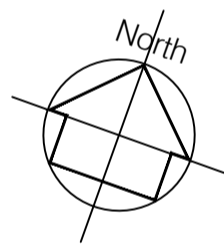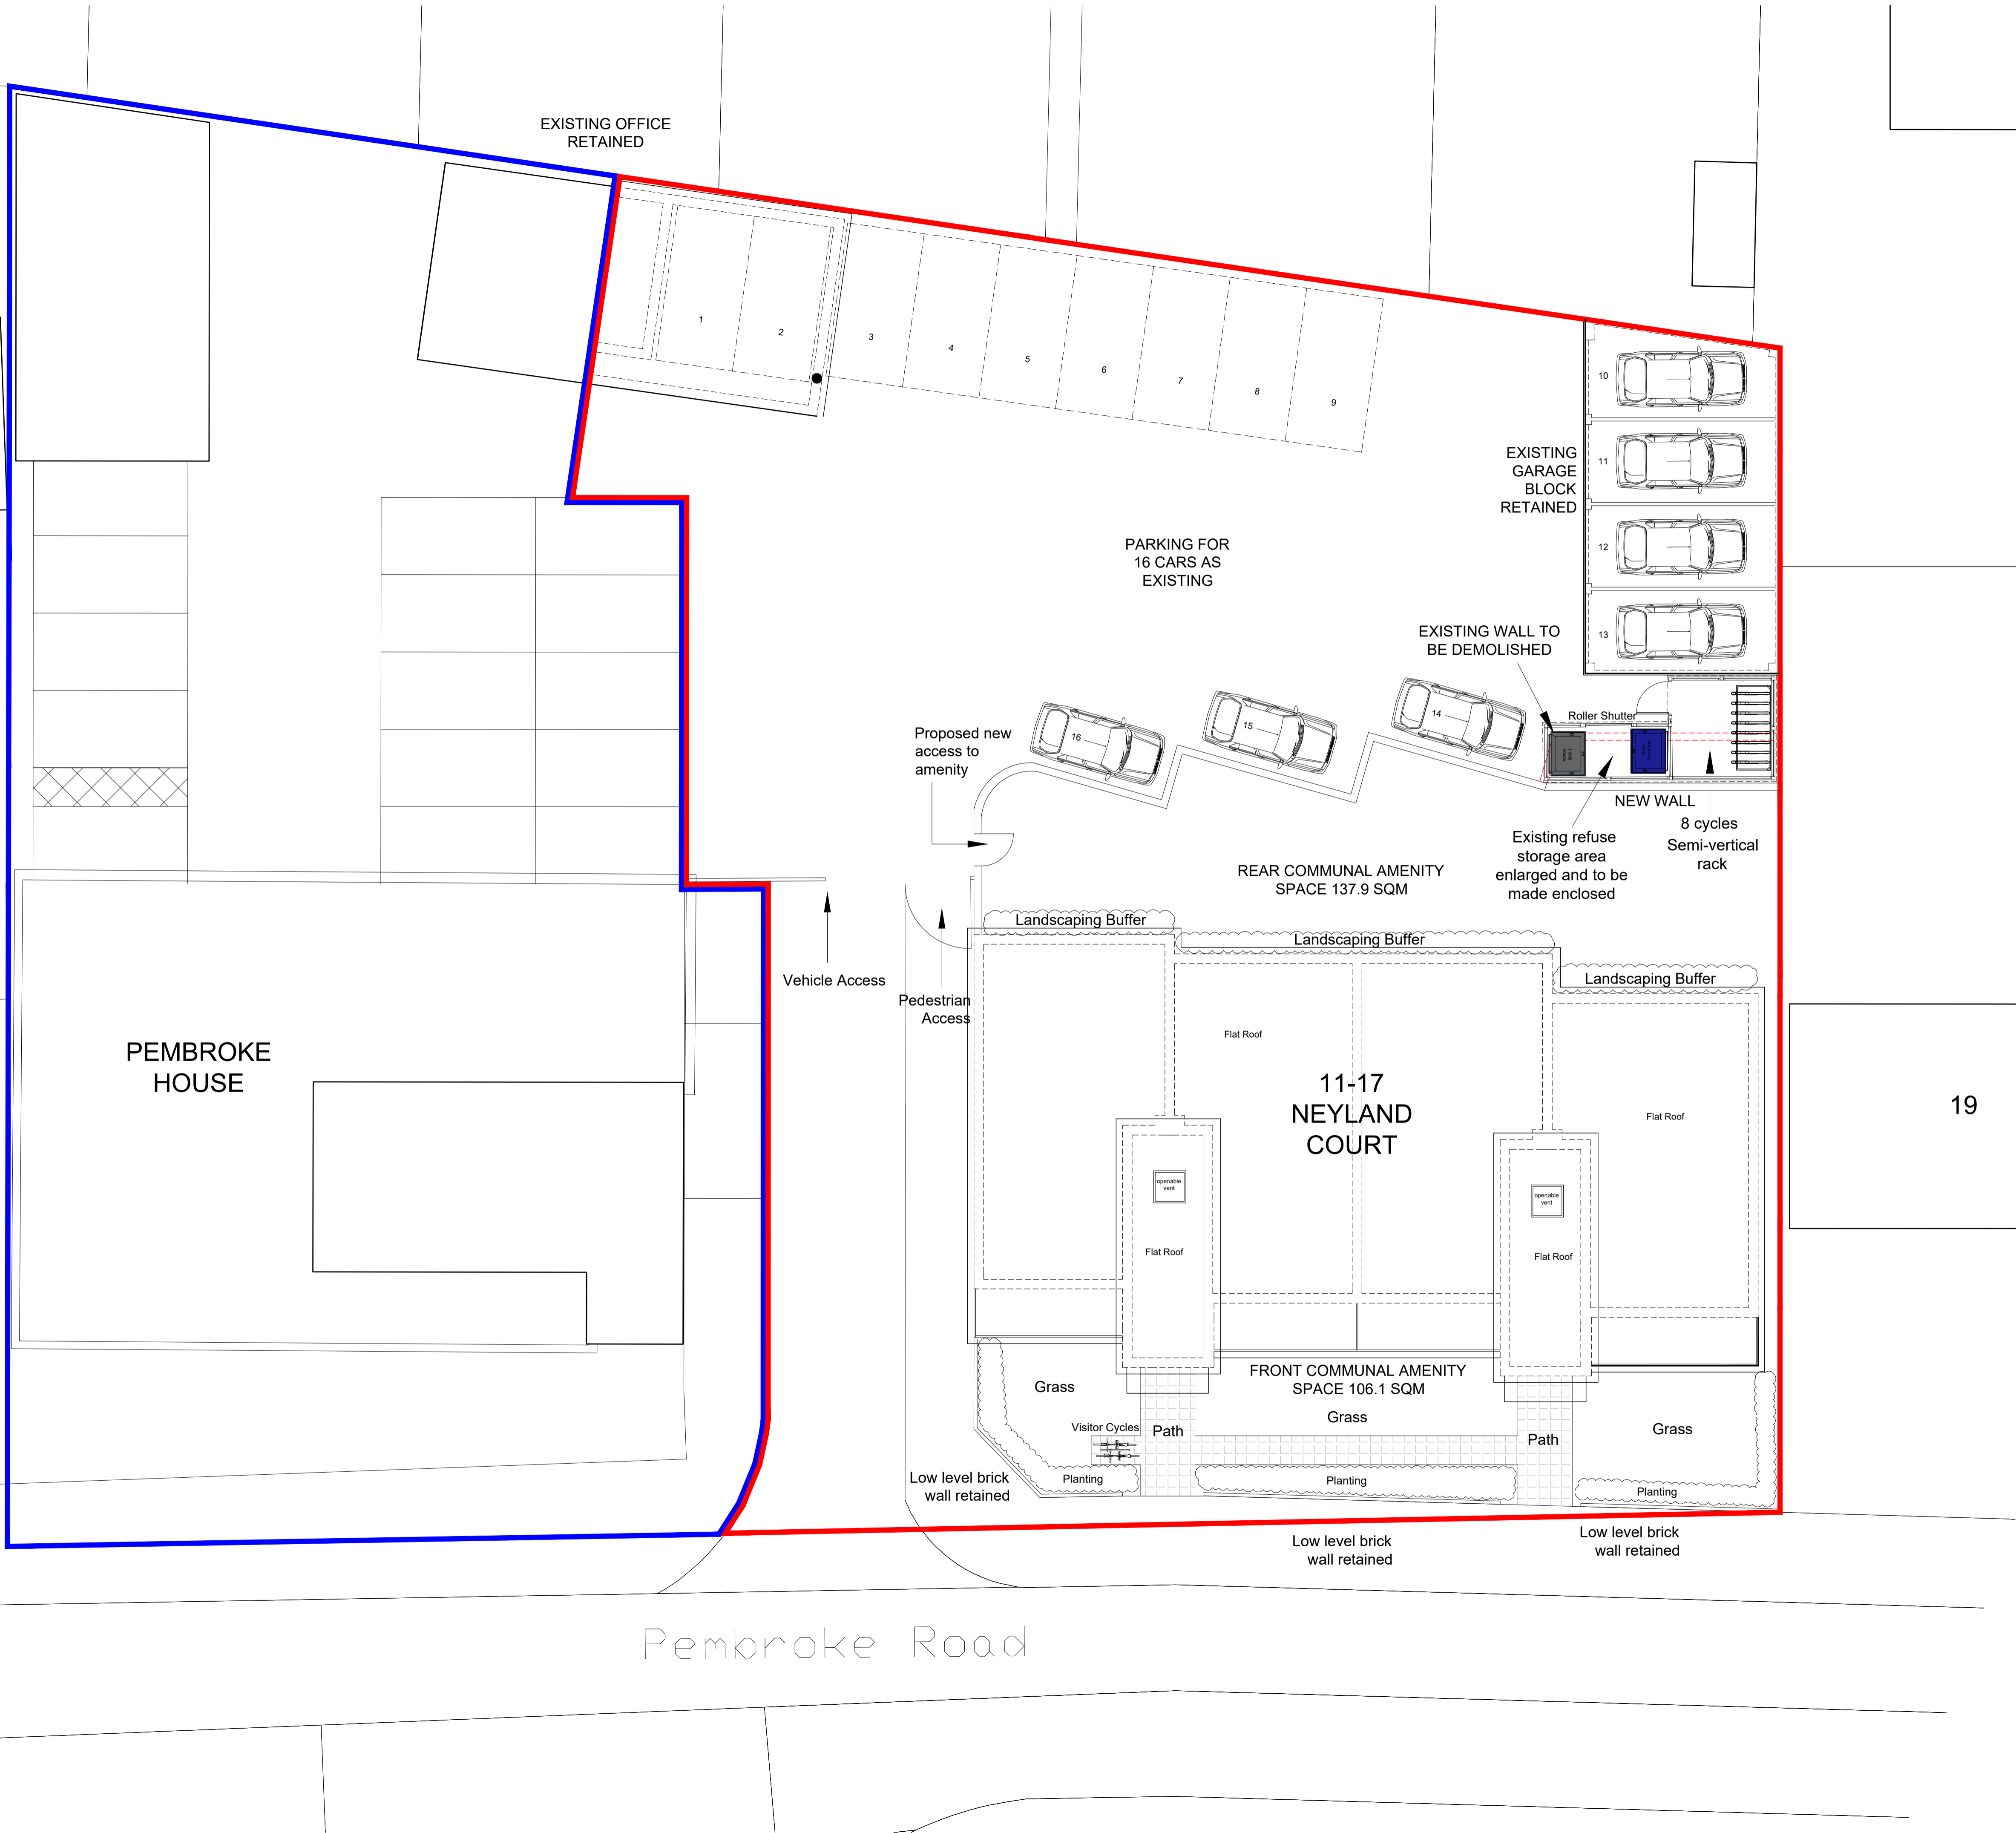

REV	DATE	DESCRIPTION	INITIAL	CHECKED
-----	------	-------------	---------	---------

PLANNING



harding rose architects

CLIENT
ANSLIP UK LTD

PROJECT
Neyland Court, 11-17 Pembroke Road, Ruislip, HA4 8NQ

TITLE
Proposed Site Layout

SCALE 1:100@A1	DATE 17.01.23	P.301	A
DRAWN AC	PROJECT NO. 15.530		